


BY	DATE
FINAL SURVEY	SURVEYED
NOTE BOOK NO.	PLOTTED TEMPLATE
	AREAS CHECKED

BY	DATE
ORIGINAL SURVEY	SURVEYED
NOTE BOOK NO.	PLOTTED TEMPLATE
	AREAS CHECKED

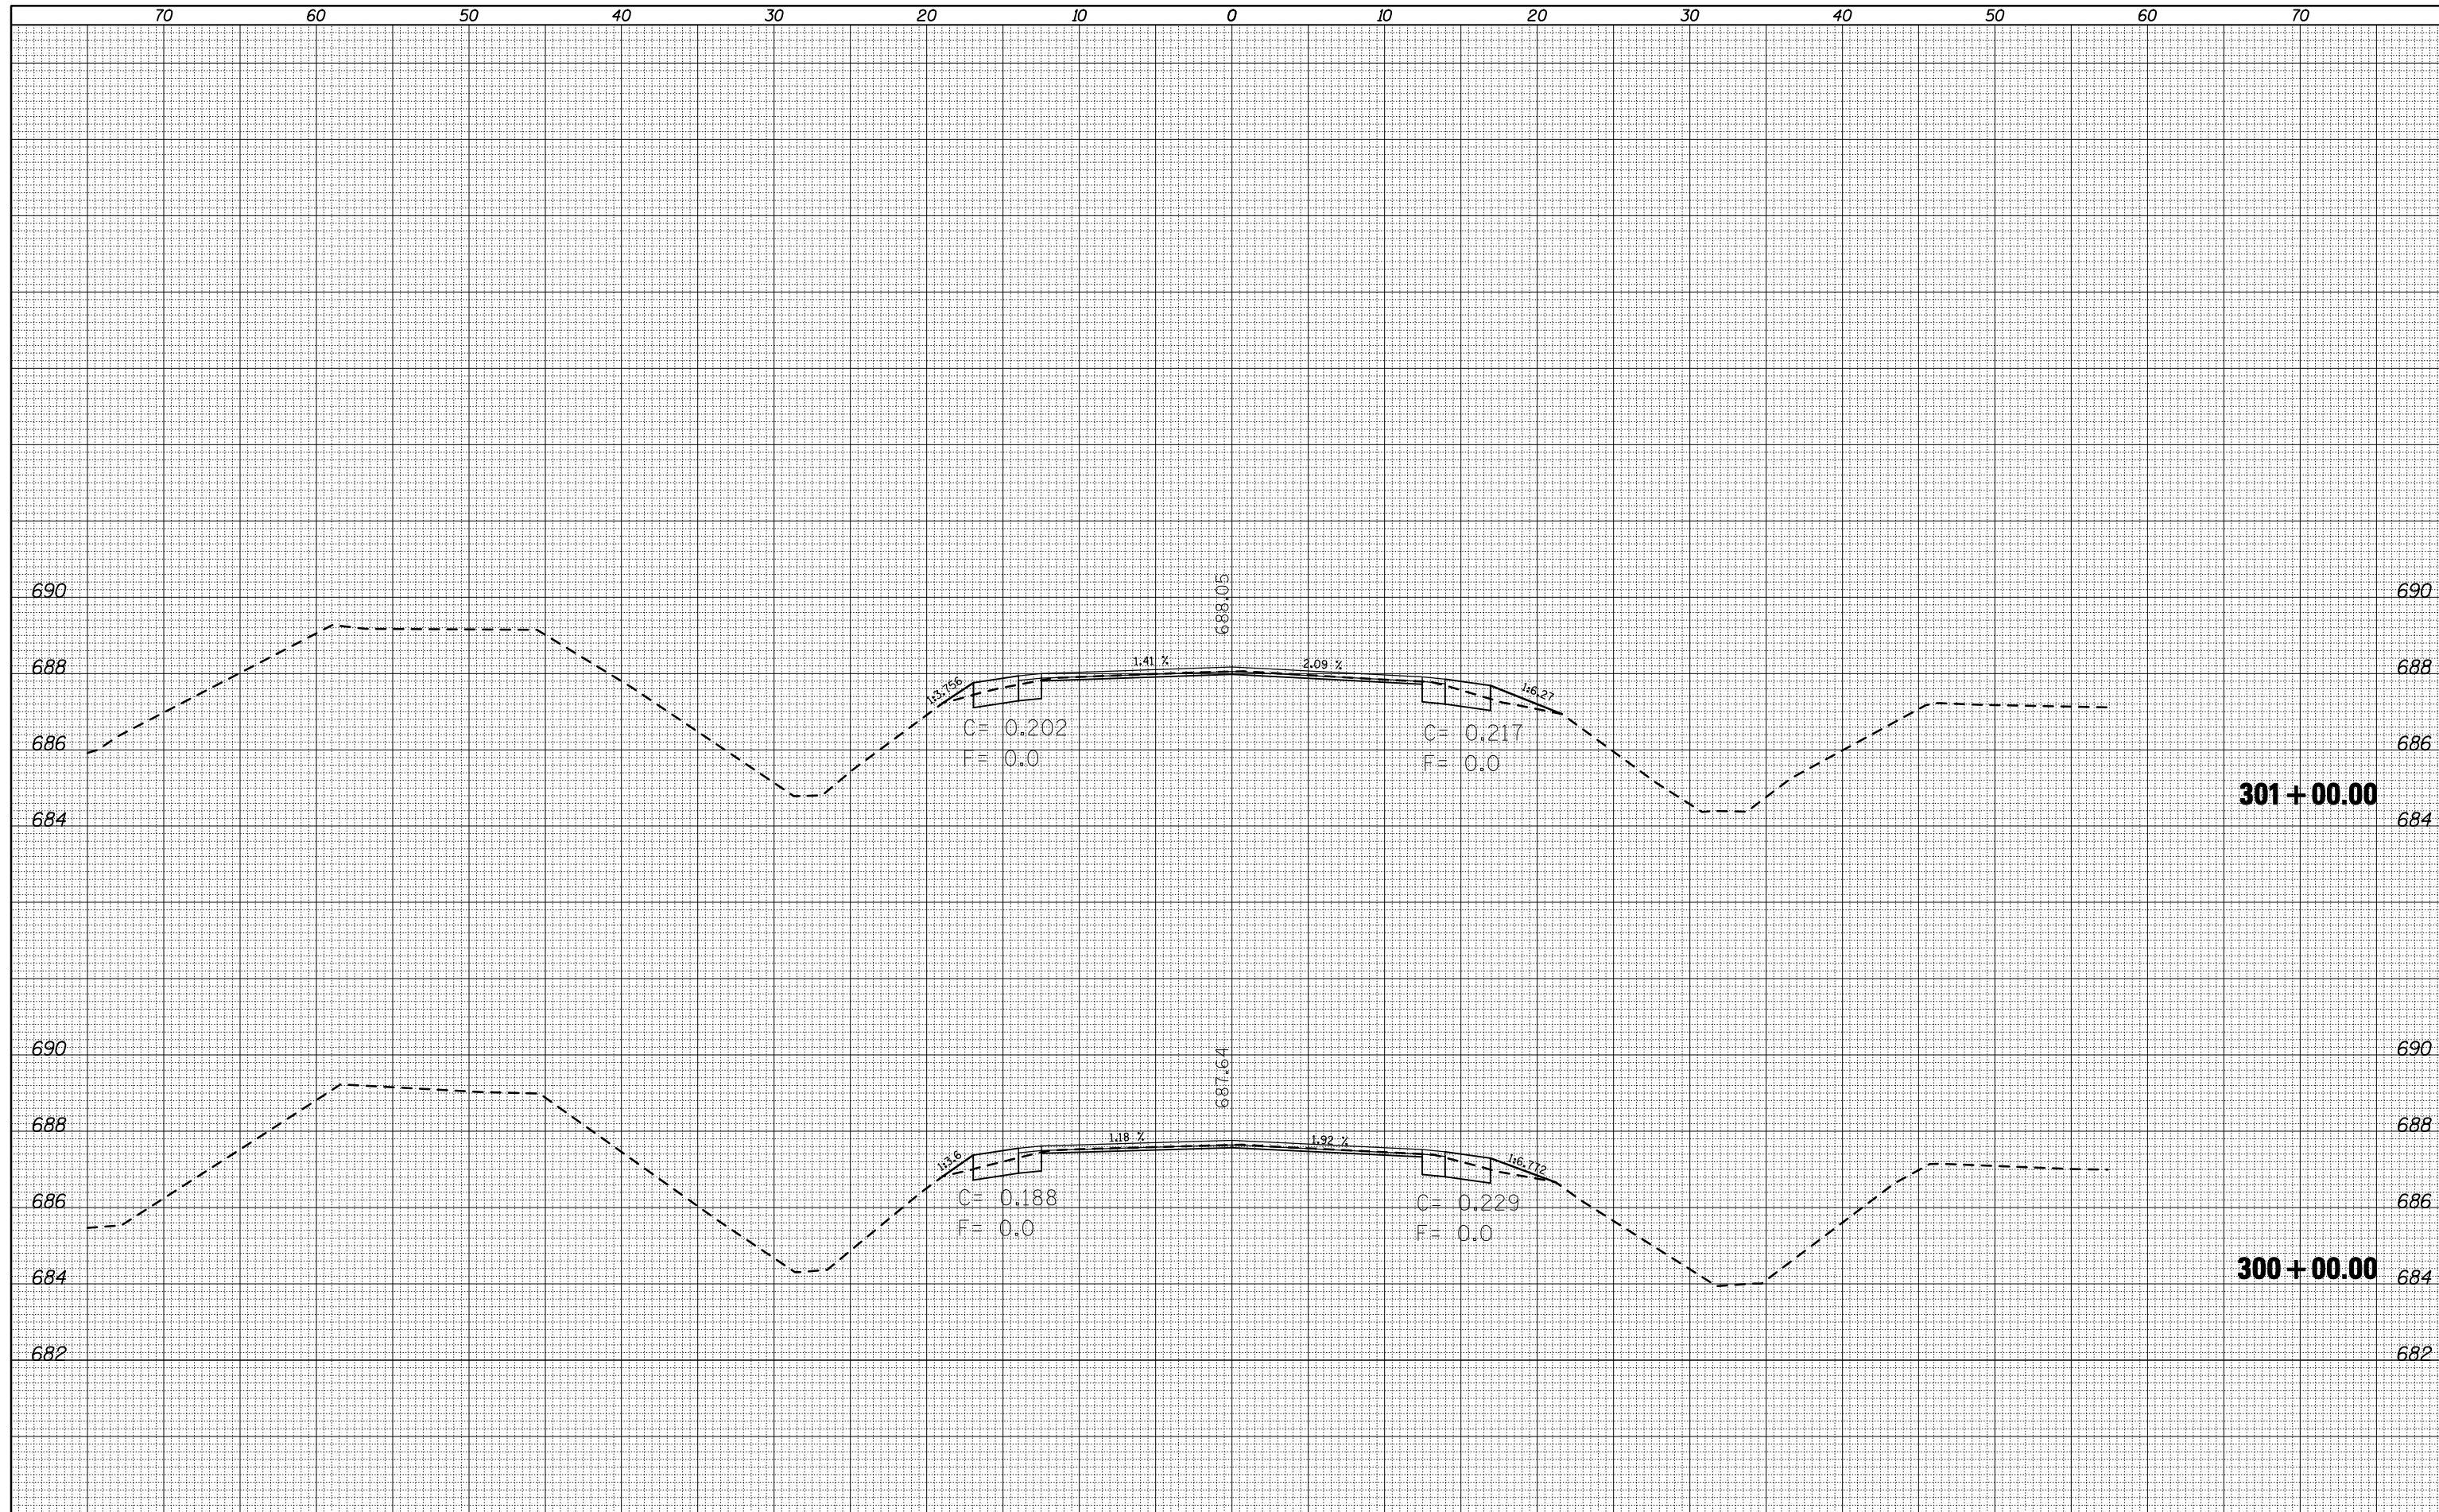

FILE NAME = c:\pwwork\pwwork\buckslej\0155680\0570273-sh

USER NAME = buckslej	DESIGNED -	REVISED -
X5-ILL105.dgn	DRAWN -	REVISED -
PLOT SCALE = 10.0000' / IN.	CHECKED -	REVISED -
PLOT DATE = 10/15/2010	DATE -	REVISED -

**STATE OF ILLINOIS
DEPARTMENT OF TRANSPORTATION**

CROSS SECTIONS

SCALE: SHEET NO. OF SHEETS STA. 300+00.00 TO STA. 301+00.00

F.A.P. RTE. 741	SECTION (75,8,28)RS-3	COUNTY PIATT	TOTAL SHEETS 202	SHEET NO. 176
CONTRACT NO. 70273			ILLINOIS FED. AID PROJECT	