


BY	DATE
FINAL SURVEY	SURVEYED
NOTE BOOK	PLOTTED
NO.	TEMPLATE
	AREAS
	CHECKED

BY	DATE
ORIGINAL SURVEY	SURVEYED
NOTE BOOK	PLOTTED
NO.	TEMPLATE
	AREAS
	CHECKED

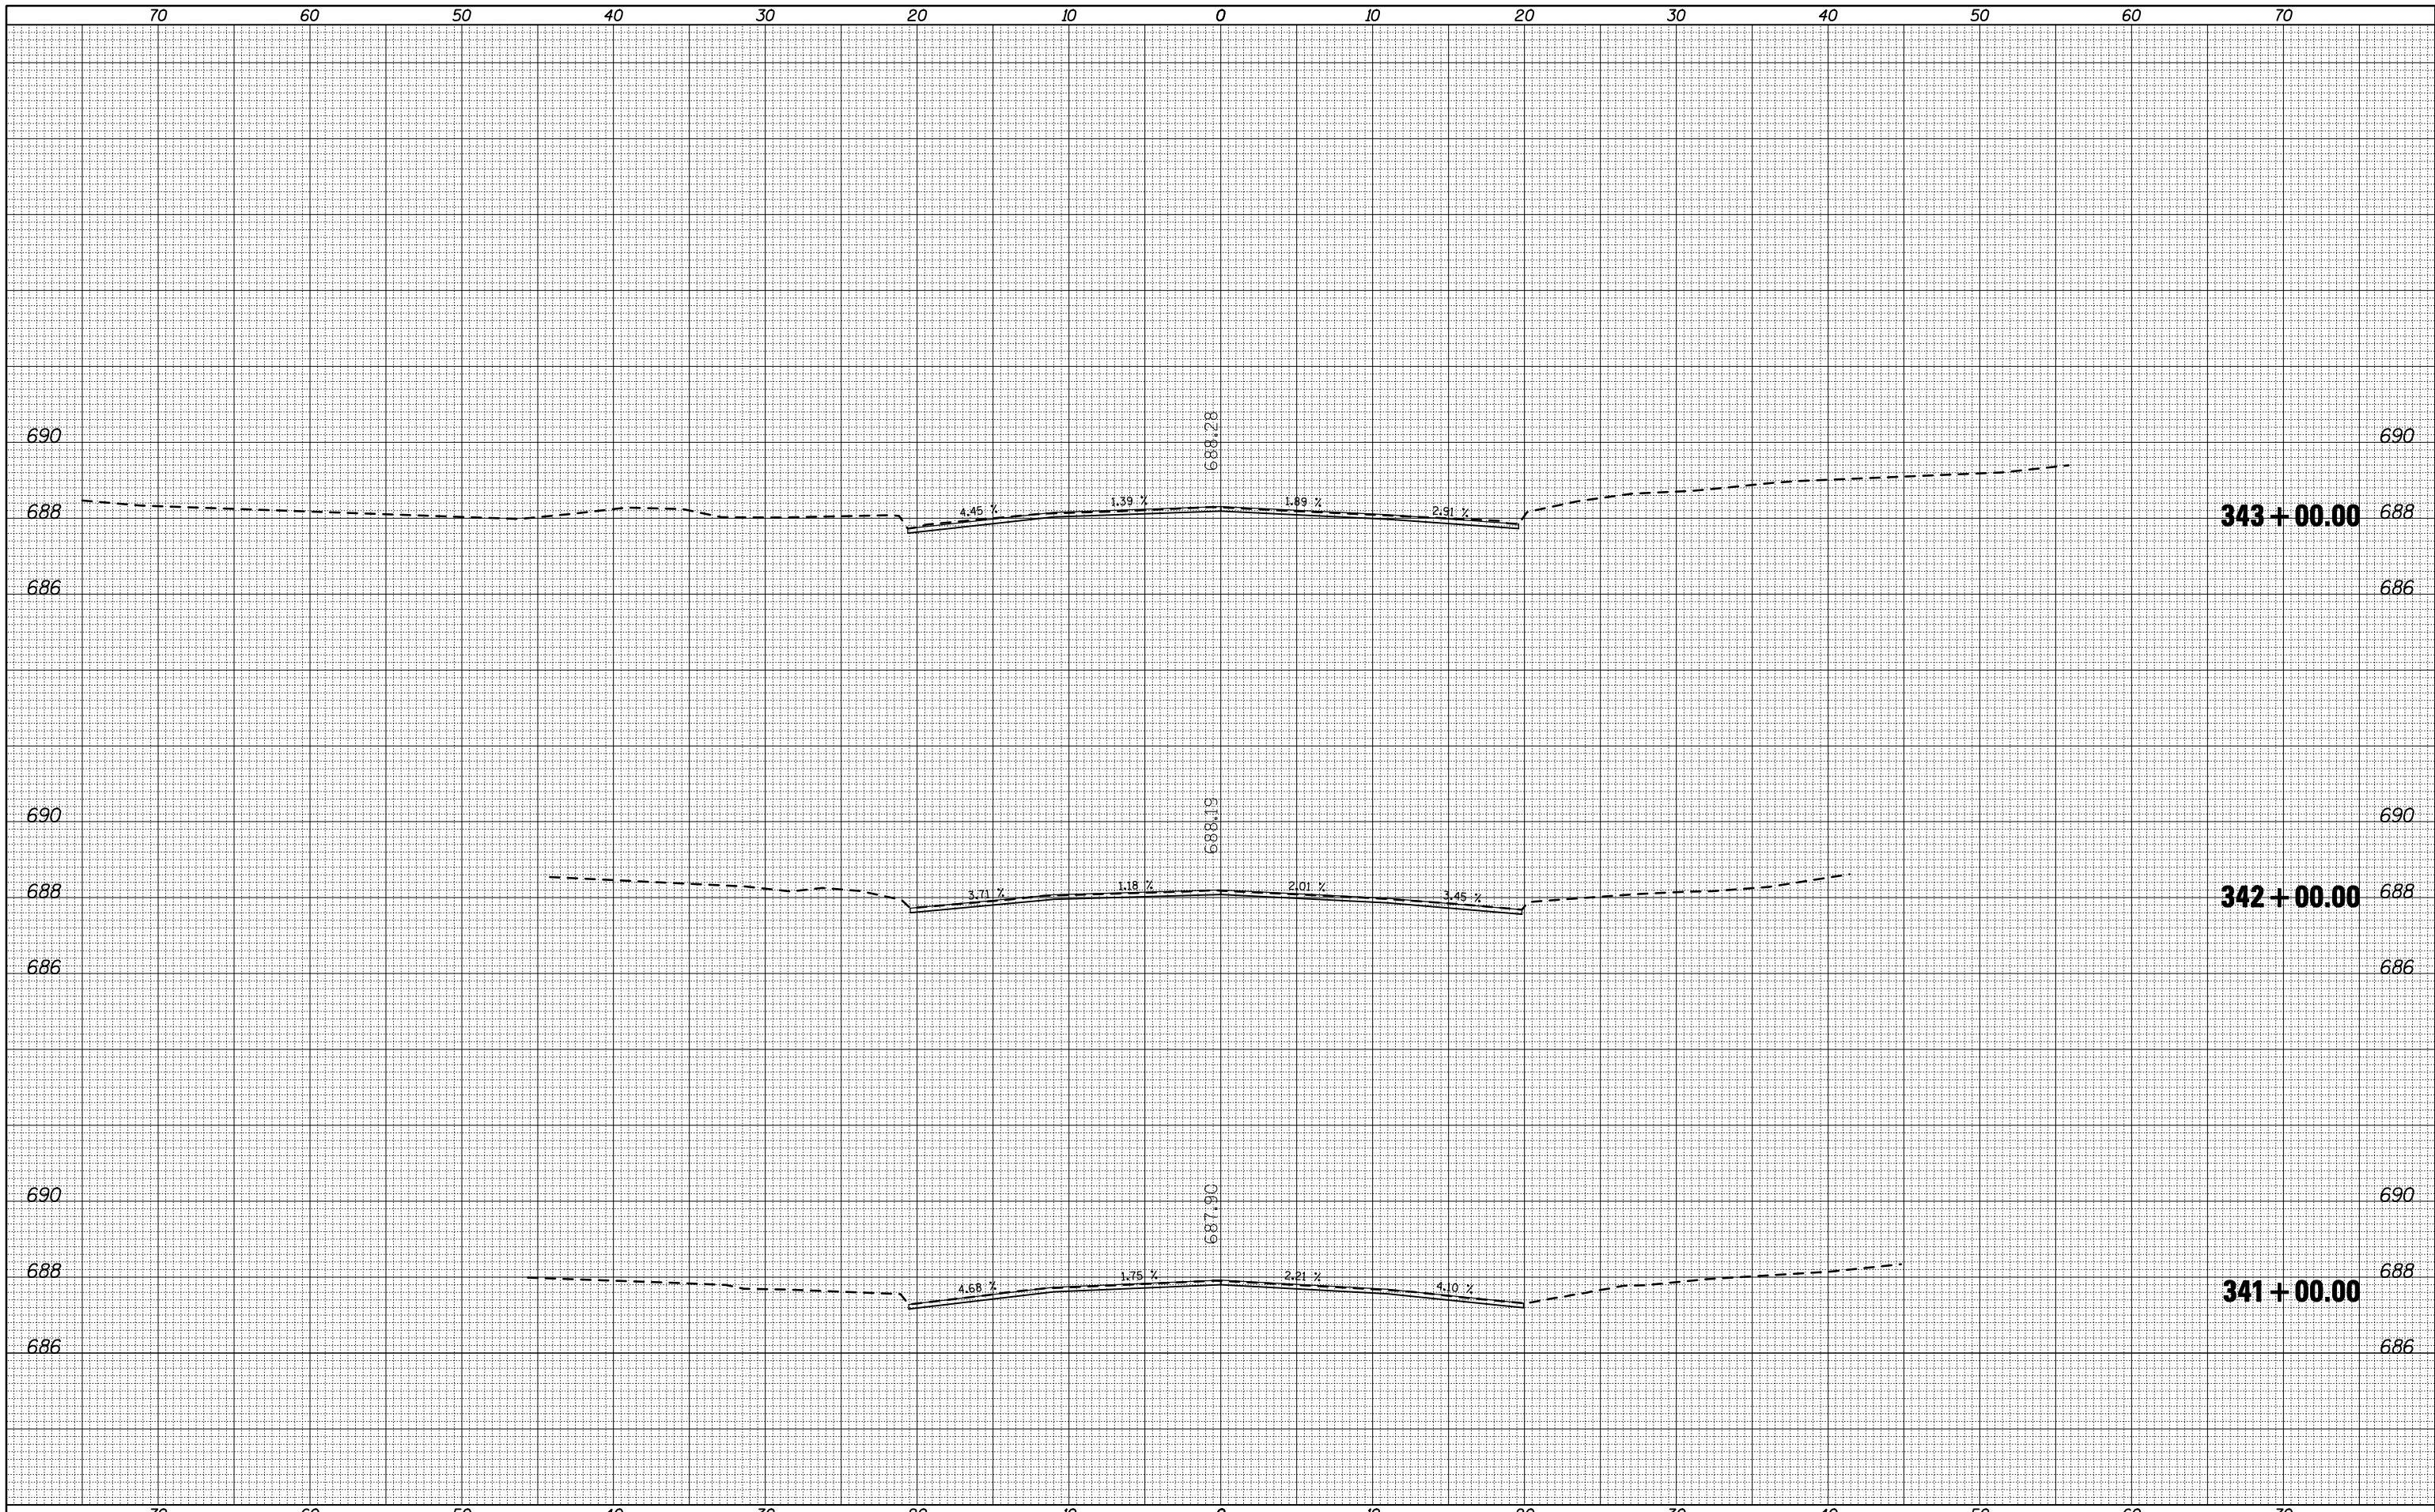

FILE NAME = c:\pwwork\pwwork\bucksj\0155680\0570273-sh

USER NAME = bucksj	DESIGNED -	REVISED -
DRAWN -	REVISOR -	REVISOR -
PLLOT SCALE = 10.0000' / IN.	CHECKED -	REVISOR -
PLLOT DATE = 10/15/2010	DATE -	REVISOR -

**STATE OF ILLINOIS
DEPARTMENT OF TRANSPORTATION**

SCALE:	SHEET NO.	OF	SHEETS	STA. 341+00.00	TO STA. 343+00.00
--------	-----------	----	--------	----------------	-------------------

F.A.P. RTE.	SECTION	COUNTY	TOTAL SHEETS	SHEET NO.
741	(75,8,28)RS-3	PIATT	202	190
CONTRACT NO. 70273			ILLINOIS FED. AID PROJECT	