


DETAIL OF TEMPORARY SOIL RETENTION SYSTEM AT PROPOSED S.N. 074-2006 @ STA. 352+50.00

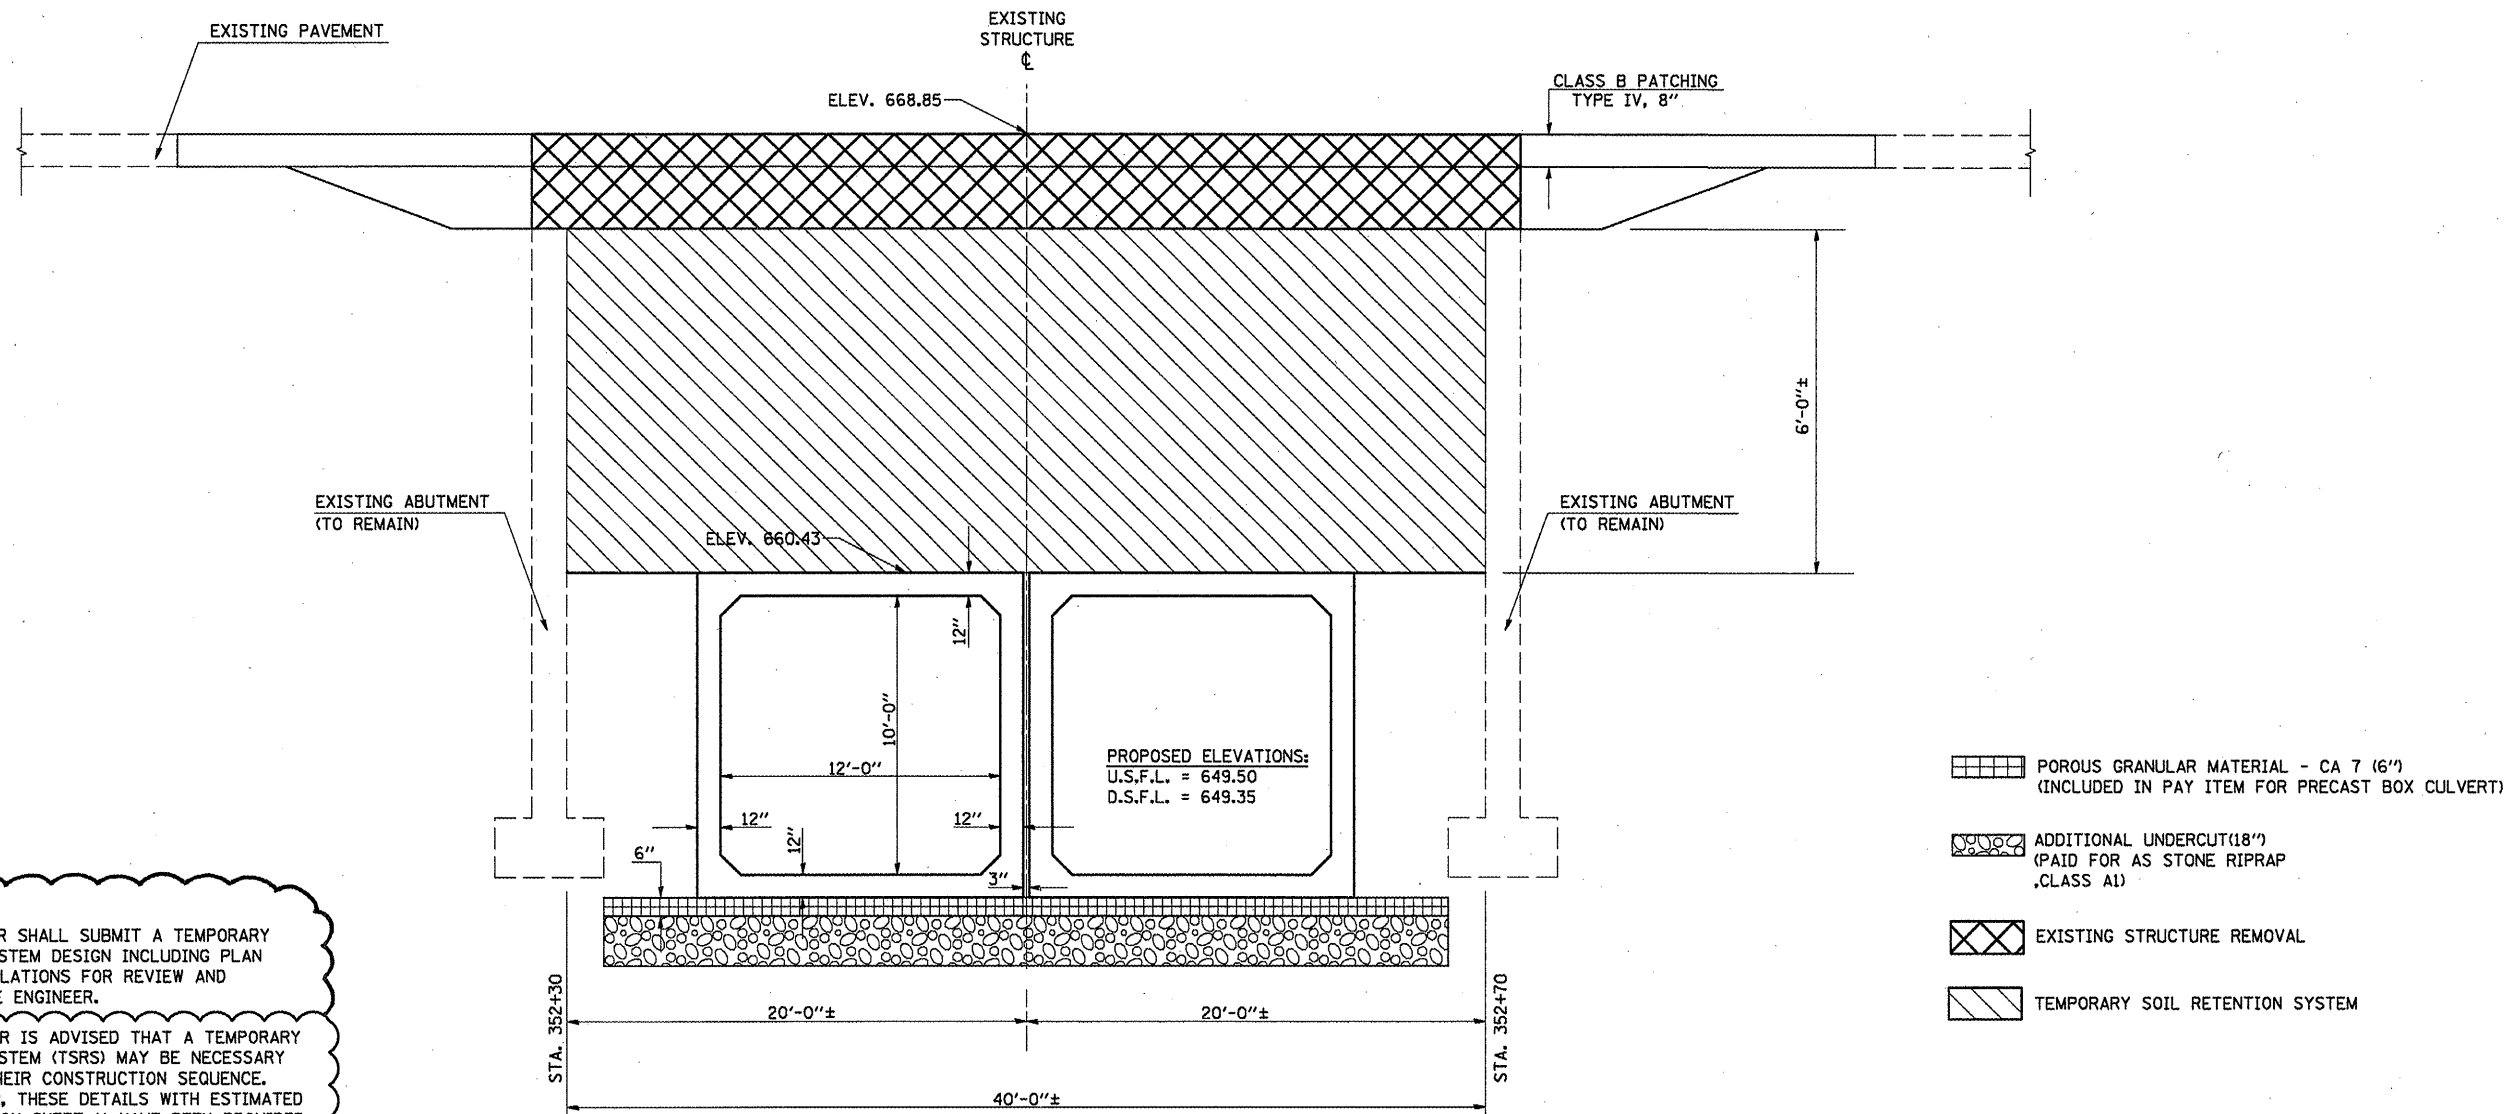

NOTES:

1. THE CONTRACTOR SHALL SUBMIT A TEMPORARY SOIL RETENTION SYSTEM DESIGN INCLUDING PLAN DETAILS AND CALCULATIONS FOR REVIEW AND ACCEPTANCE BY THE ENGINEER.
2. THE CONTRACTOR IS ADVISED THAT A TEMPORARY SOIL RETENTION SYSTEM (TSRS) MAY BE NECESSARY DEPENDENT UPON THEIR CONSTRUCTION SEQUENCE. SHOULD THIS OCCUR, THESE DETAILS WITH ESTIMATED QUANTITIES SHOWN ON SHEET 11 HAVE BEEN PROVIDED FOR ASSISTANCE ONLY. IF REQUIRED, THE CONTRACTOR SHALL BE RESPONSIBLE FOR ALL ASPECTS (DESIGN, FURNISHING, INSTALLING, REMOVAL) OF THE TSRS AS INDICATED IN NOTE 1 OF SHEET 37. AS A TSRS IS NOT SPECIFIED IN THE CONTRACT SUMMARY OF QUANTITIES, THE COST OF A TSRS SHALL BE CONSIDERED AS INCLUDED IN THE CONTRACT UNIT PRICES FOR THE PLACEMENT OF PROPOSED SN 074-2006. SEE SPECIAL PROVISIONS.

- POROUS GRANULAR MATERIAL - CA 7 (6")
(INCLUDED IN PAY ITEM FOR PRECAST BOX CULVERT)
- ADDITIONAL UNDERCUT(18")
(PAID FOR AS STONE RIPRAP
(CLASS A1)
- EXISTING STRUCTURE REMOVAL
- TEMPORARY SOIL RETENTION SYSTEM

⚠ REVISIED 1/7/11

ILLINOIS DEPARTMENT OF TRANSPORTATION
DETAILS
PROPOSED S.N. 074-2006
F.A.S. 1531
SECTION (10B-1 & 11B-1)
PIATT COUNTY

FILE NAME =	USER NAME = oeer-lookjd	DESIGNED -	REVISED	STATE OF ILLINOIS DEPARTMENT OF TRANSPORTATION	TEMPORARY SOIL RETENTION SYSTEM DETAIL	F.A.S. RTE. 1531	SECTION 10B-1 & 11B-1	COUNTY PIATT	TOTAL SHEETS 88	SHEET NO. 37
cr:\pw_work\pwidot\oeer-lookjd\0135397\7458-shd.detaill.dgn		DRAWN - SFC	REVISED -							
PLOT SCALE = 40.0000' / IN.		CHECKED -	REVISED -							
PLOT DATE = 1/6/2011		DATE - 7/06/10	REVISED -							
						SCALE:	SHEET NO.	OF SHEETS	STA.	TO STA.
						CONTRACT NO. 70458				
						FED. ROAD DIST. NO. ILLINOIS FED. AID PROJECT				