



EXISTING ROADWAY TYPICAL CROSS SECTION

FAS 1531 (OLD IL 47)

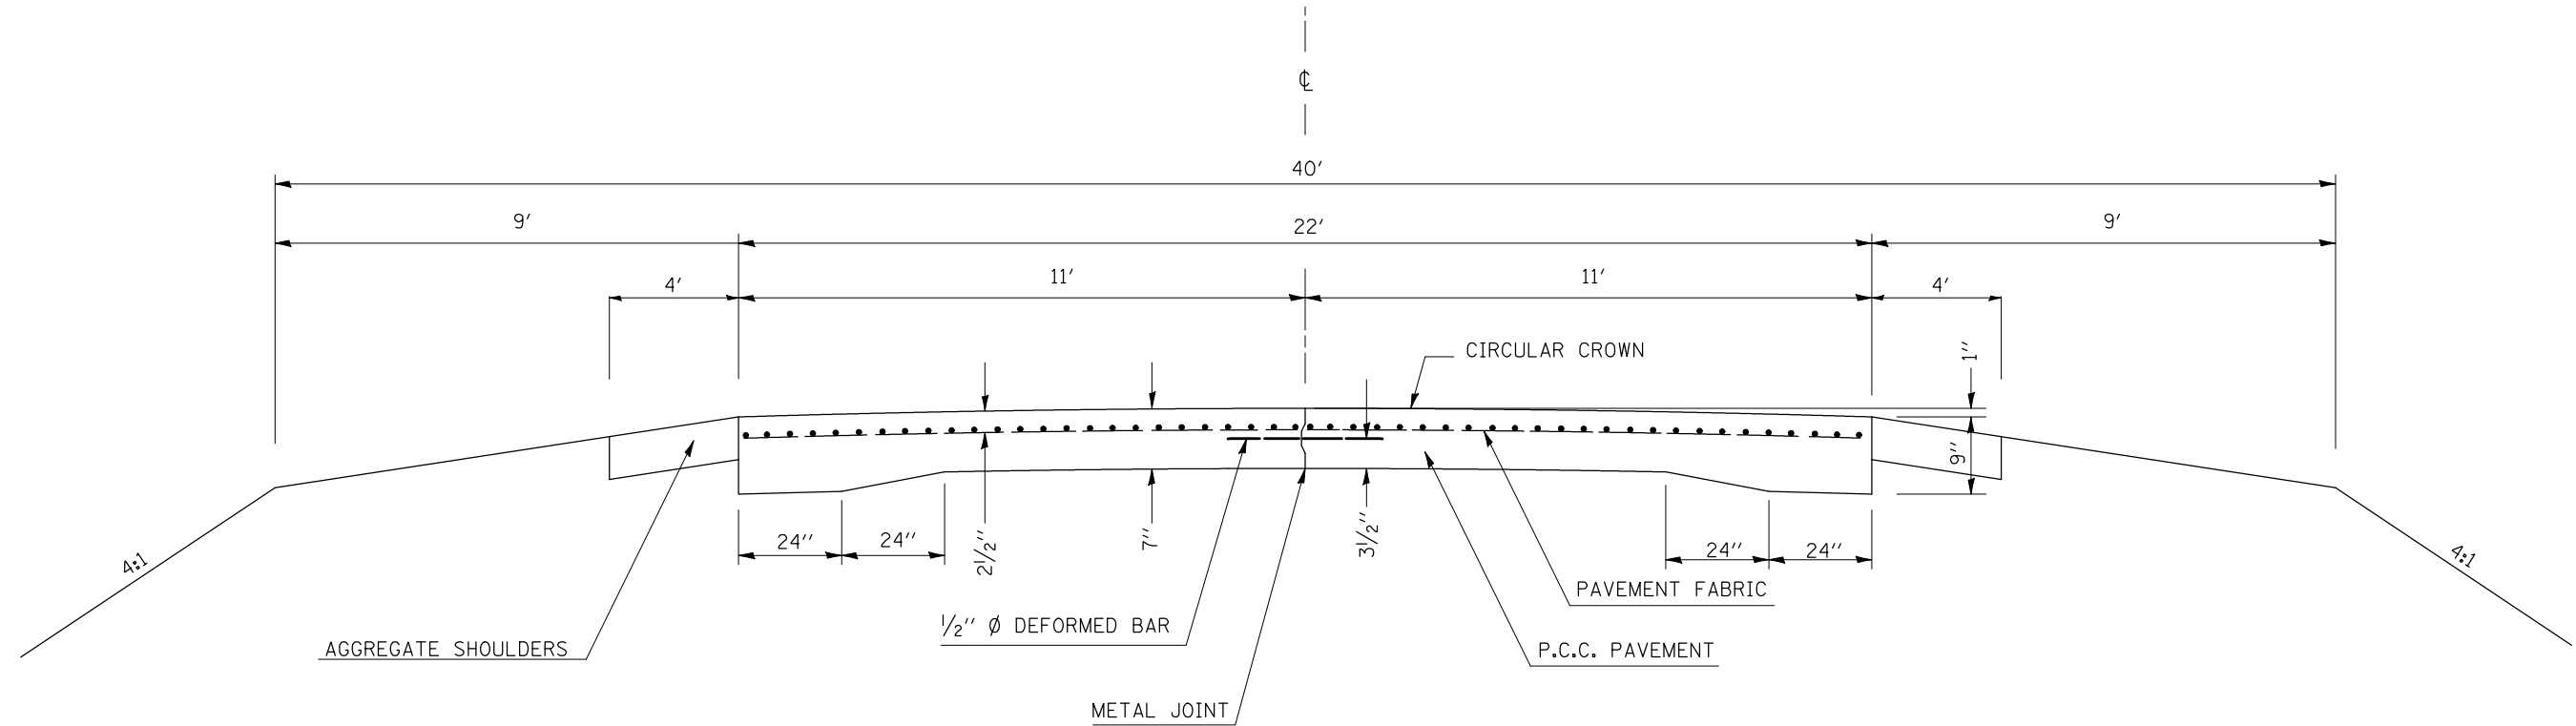

EXISTING BRIDGE TYPICAL CROSS SECTION

S.N. 074-0017

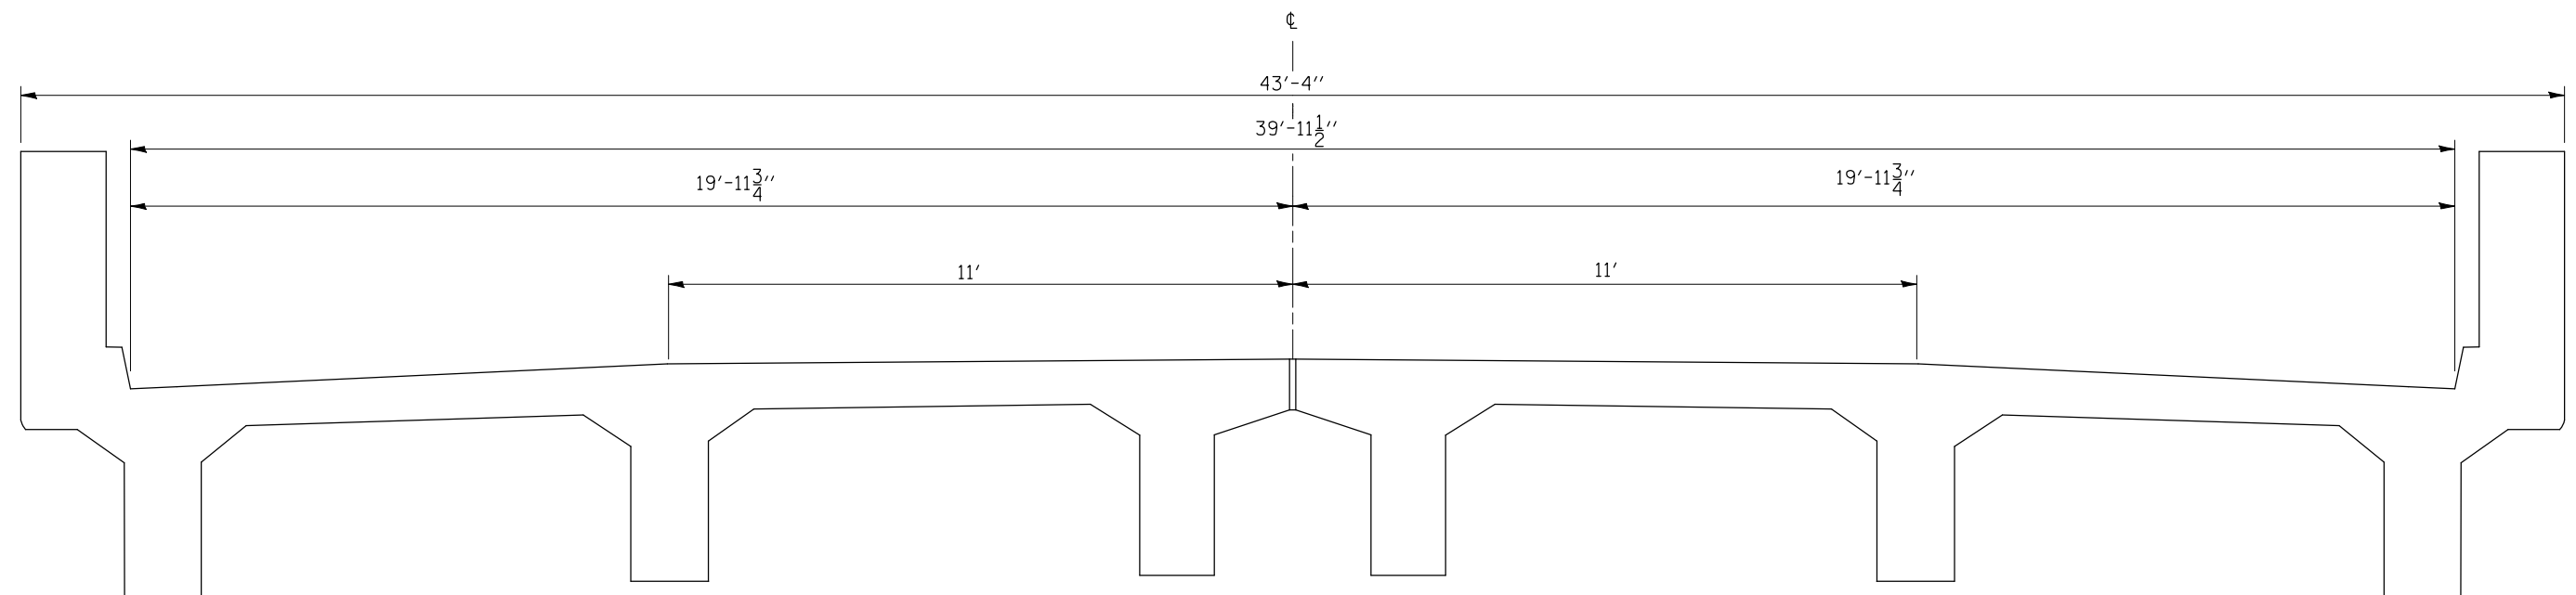

FILE NAME =	USER NAME = coombessf	DESIGNED -	REVISED -	STATE OF ILLINOIS DEPARTMENT OF TRANSPORTATION	EXISTING TYPICAL CROSS SECTIONS				F.A.S RTE.	SECTION	COUNTY	TOTAL SHEETS	SHEET NO.		
ct:\pw\work\p\dot\coombessf\d0135397\70458TYPICAL.S.dgn		DRAWN -	REVISED -		SCALE:	SHEET NO.	OF	SHEETS	STA.	TO STA.	1531	10B-1 & 11B-1	PIATT	88	7
		CHECKED -	REVISED -						CONTRACT NO. 70458						
		DATE -	REVISED -						ILLINOIS FED. AID PROJECT						