



### EXISTING BRIDGE TYPICAL CROSS SECTION

S.N. 074-0049

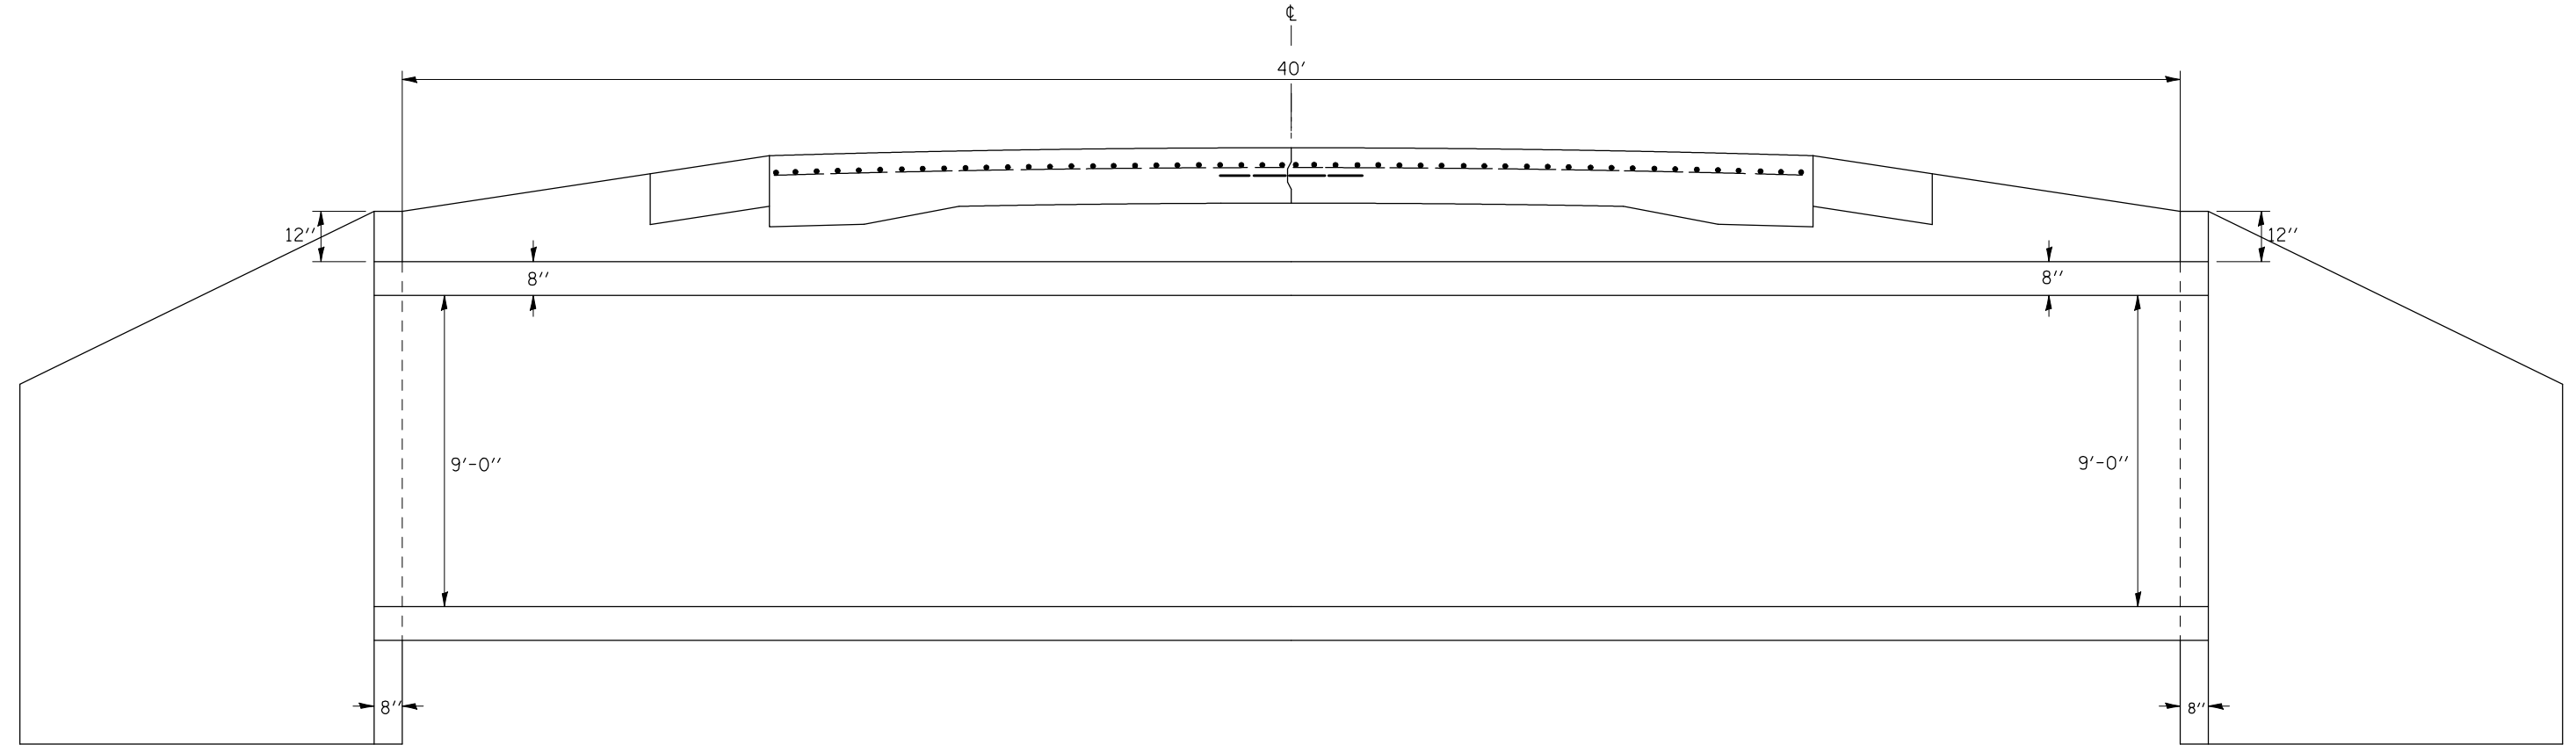

### EXISTING BRIDGE TYPICAL CROSS SECTION

S.N. 074-0018

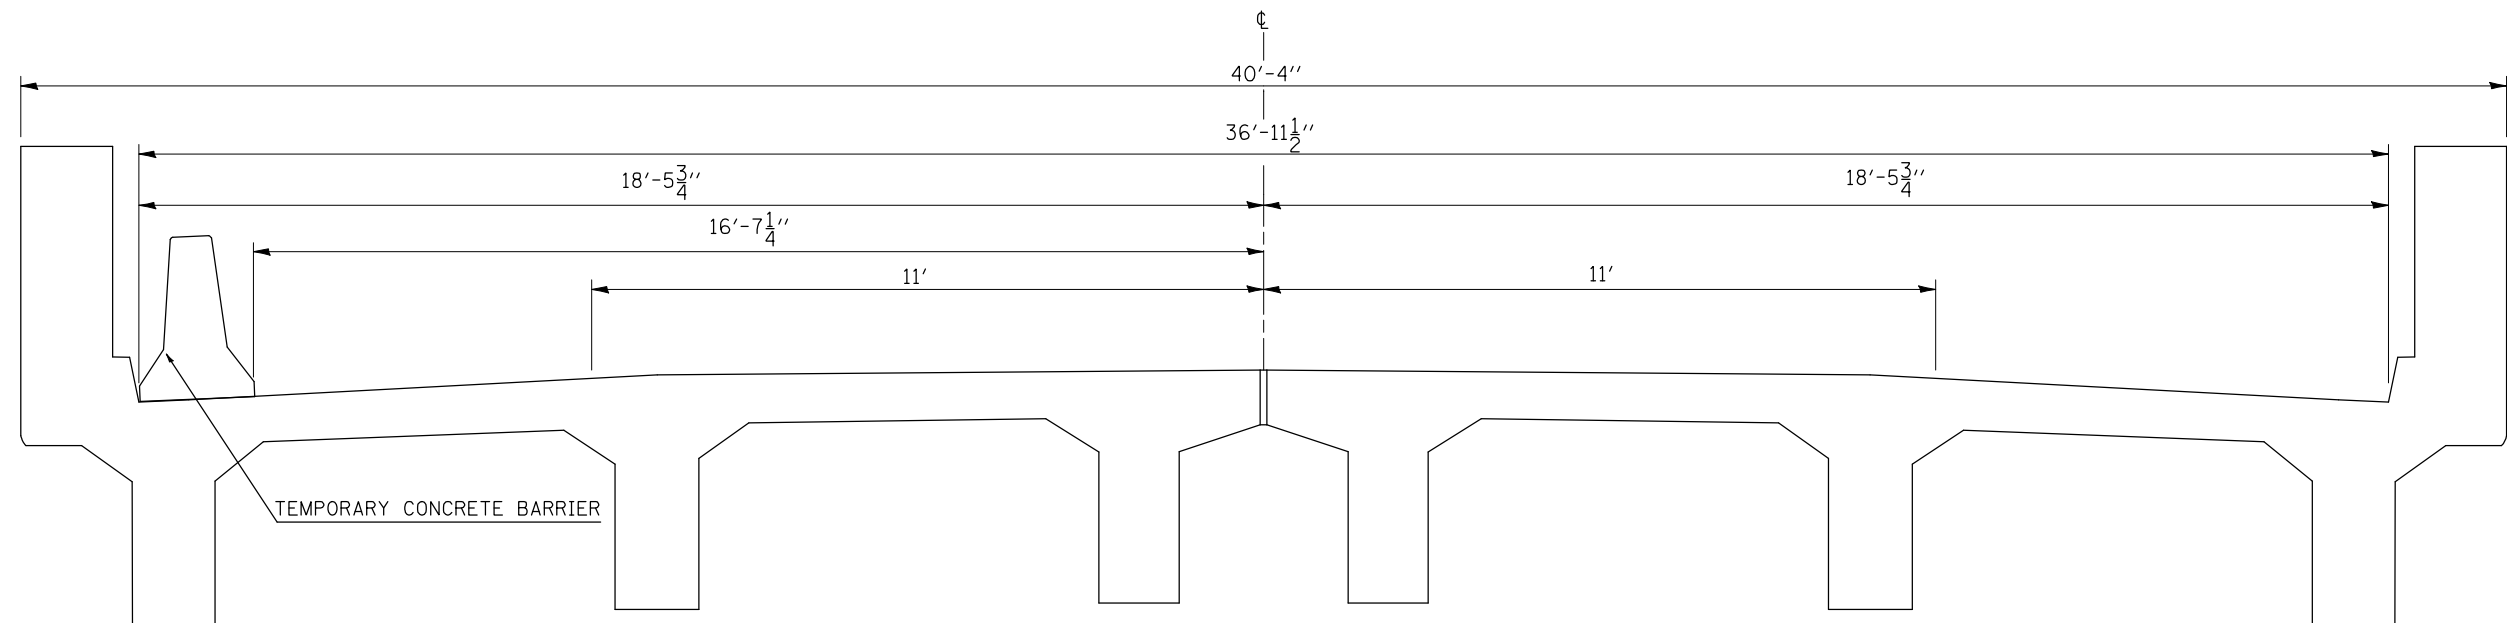

FILE NAME =	USER NAME = coombessf	DESIGNED -	REVISED -
ct:\pw\work\p\dot\coombessf\d0135397\7058TYPICAL.S.dgn		DRAWN -	REVISED -
	PLOT SCALE = 40.0000' / IN.	CHECKED -	REVISED -
	PLOT DATE = 10/20/2010	DATE -	REVISED -

**STATE OF ILLINOIS  
DEPARTMENT OF TRANSPORTATION**

**EXISTING TYPICAL CROSS SECTION**

SCALE: SHEET NO. OF SHEETS STA. TO STA.

F.A.S RTE.	SECTION	COUNTY	TOTAL SHEETS	SHEET NO.
1531	10B-1 & 11B-1	PIATT	88	8
CONTRACT NO. 70458				
ILLINOIS FED. AID PROJECT				