


Notes:
See sheet 3 of 5 for typical wingwall elevation.

PLAN

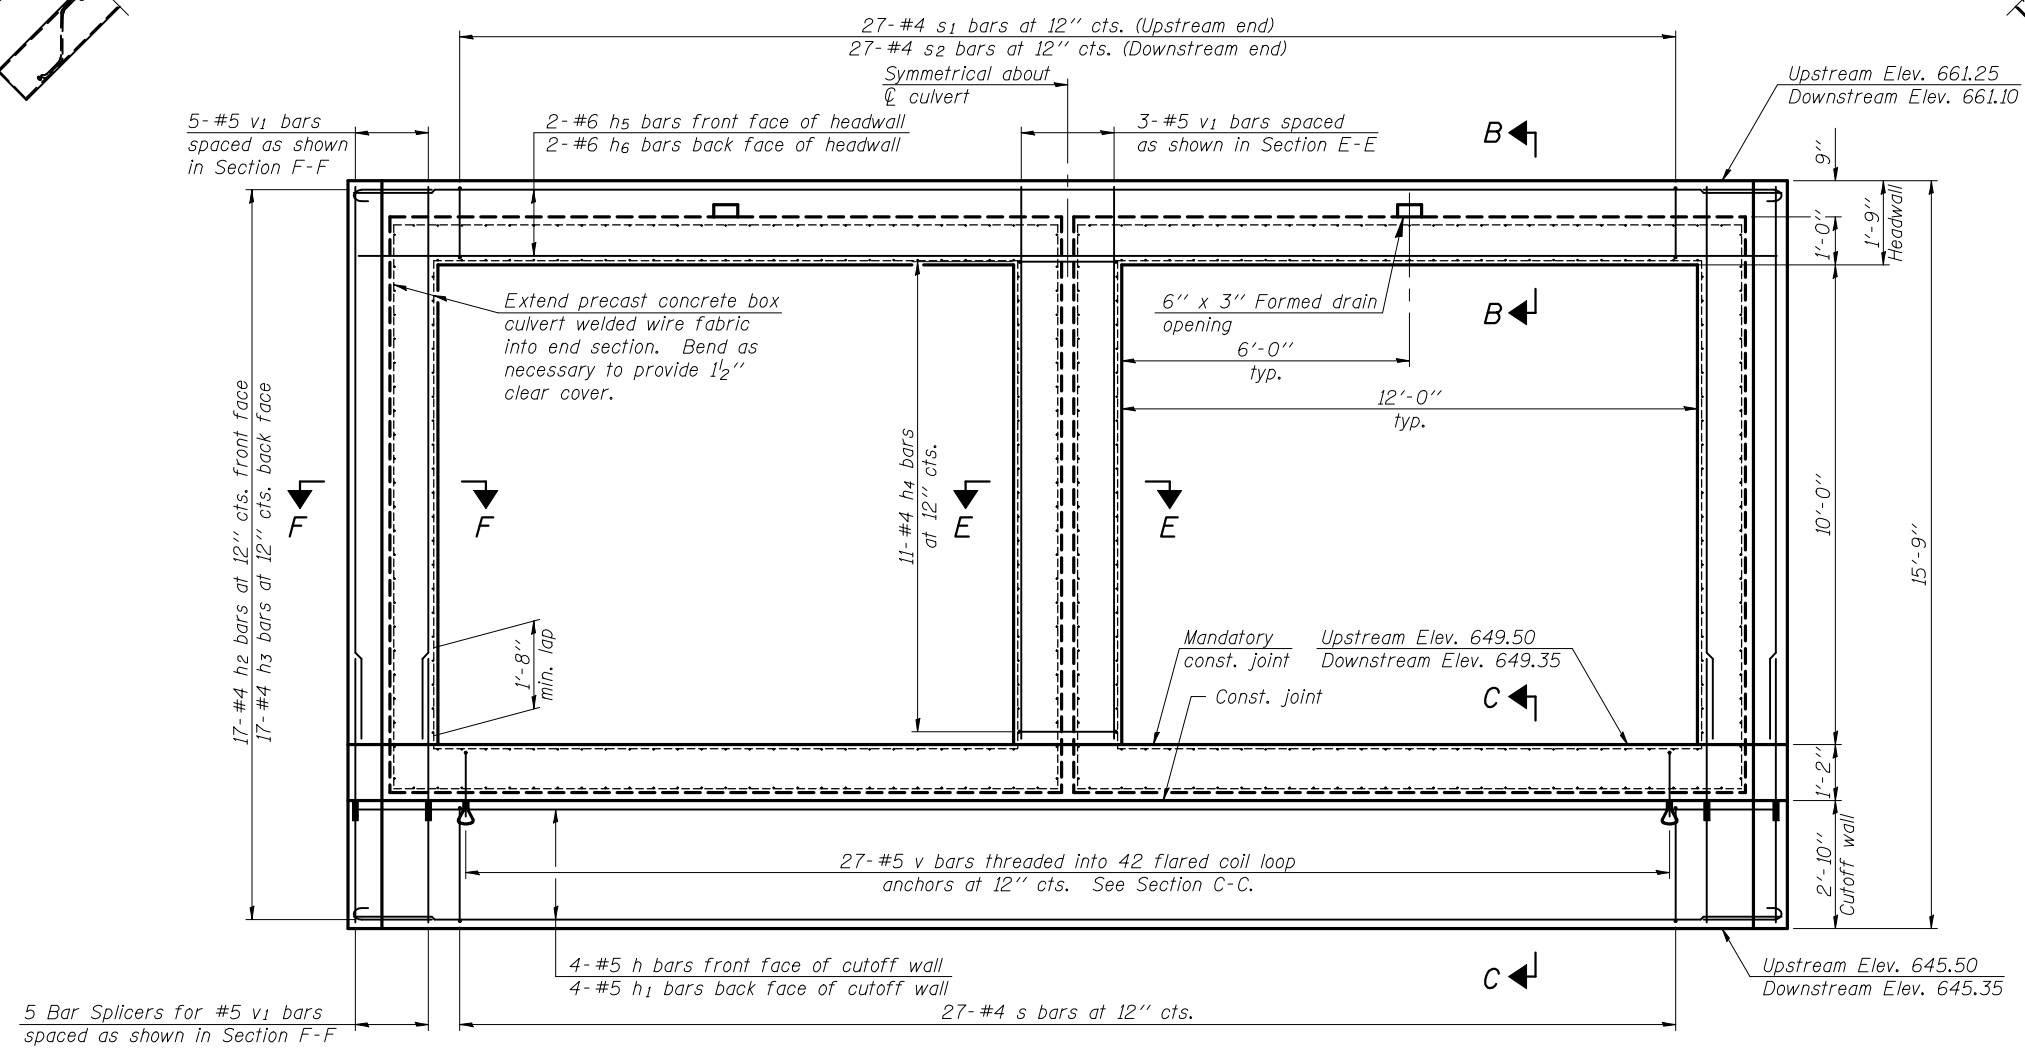

END ELEVATION

Wingwalls omitted in this view for clarity.
See sheet 3 of 5 for additional wingwall details.

DESIGNED - DAVID L. GREIFZU	EXAMINED - <i>Thomas J. Domagala</i> ENGINEER OF BRIDGE DESIGN	DATE - DECEMBER 8, 2010	STATE OF ILLINOIS DEPARTMENT OF TRANSPORTATION		BOX CULVERT END SECTION DETAILS STRUCTURE NO. 074-2006		F.A.P. RTE.	SECTION	COUNTY	TOTAL SHEETS	SHEET NO.
CHECKED - MICHAEL D. ROLAPE	PASSED - <i>Ralph C. Anderson</i> ENGINEER OF BRIDGES AND STRUCTURES						828	(108,109,110)RS-3	CUMBERLAND	88	29
DRAWN - MICHAEL B. MOSSMAN			SHEET NO. 2 OF 5 SHEETS		CONTRACT NO. 74252		ILLINOIS FED. AID PROJECT				
CHECKED - D.L.G. / M.D.R.											