


DETAIL OF POROUS GRANULAR EMBANKMENT AT PROPOSED S.N. 074-2007 @ STA. 164+40.00

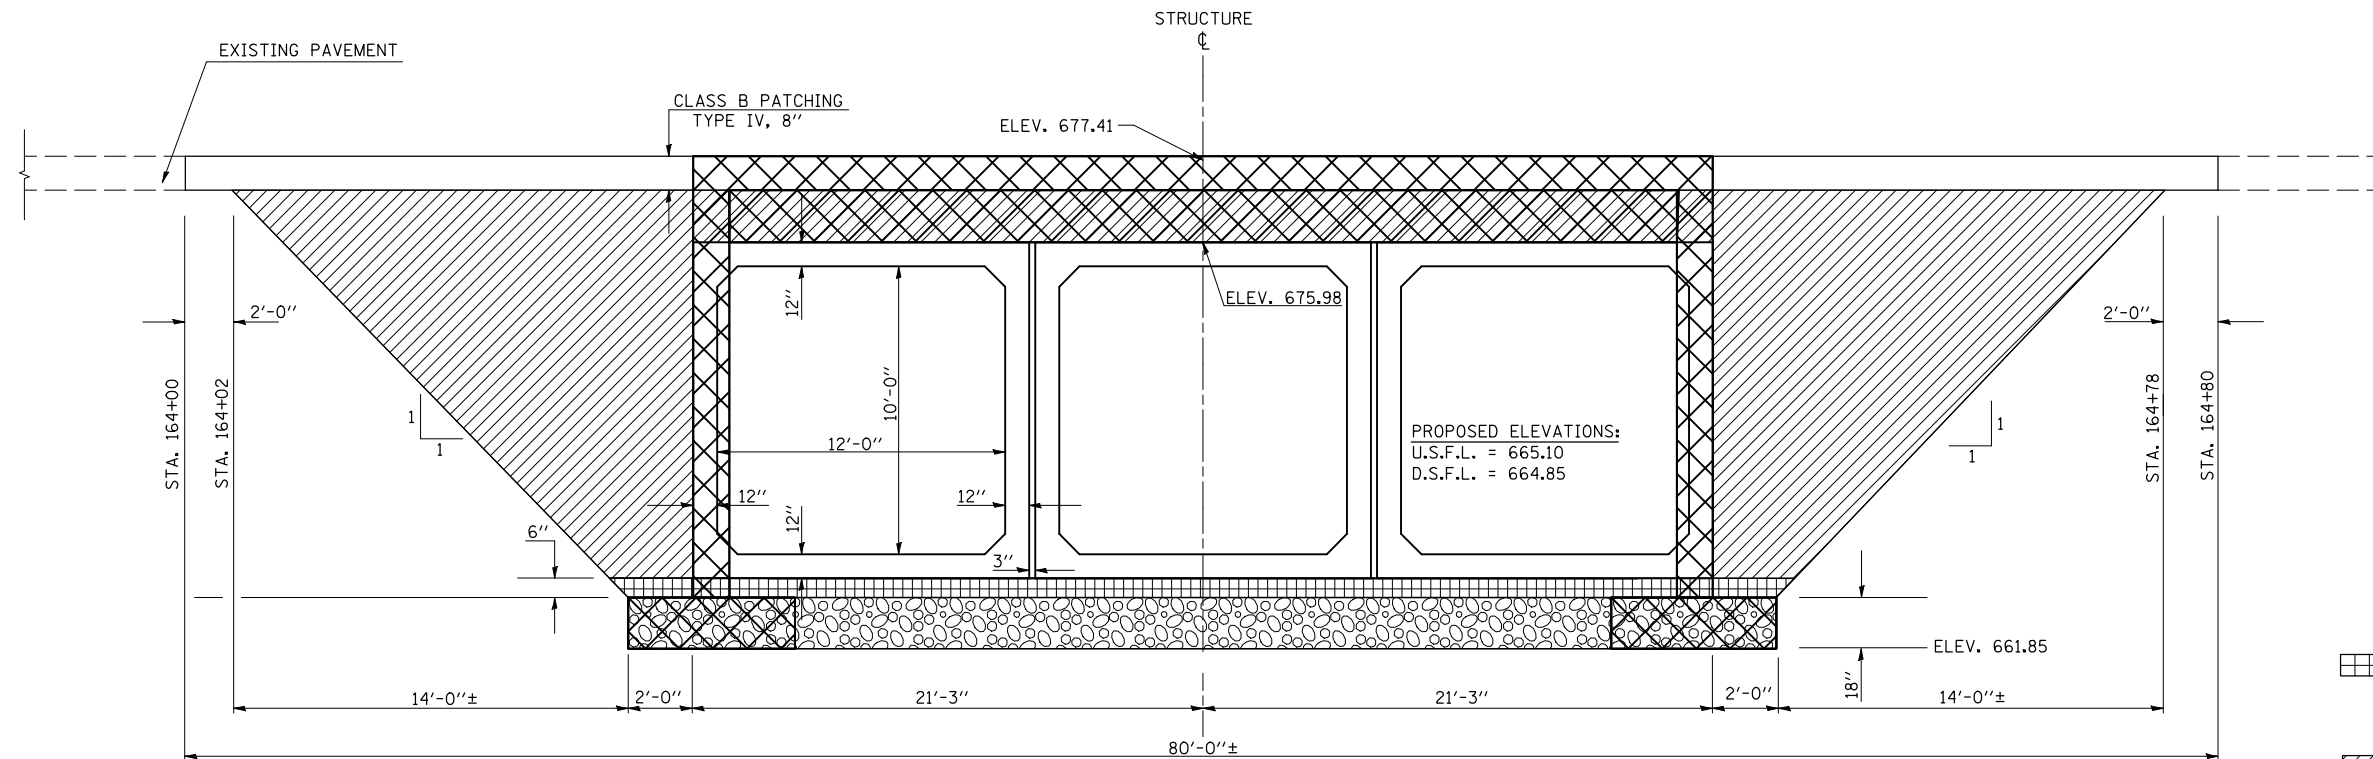

- POROUS GRANULAR MATERIAL - CA 7 (6") (INCLUDED IN PAY ITEM FOR PRECAST BOX CULVERT)
- PAY LIMITS OF POROUS GRANULAR EMBANKMENT - CA 6
NOTE: POROUS GRANULAR BACKFILL SHALL EXTEND 20'-0" EACH SIDE OF CENTERLINE
- ADDITIONAL UNDERCUT(18") (PAID FOR AS STONE RIPRAP ,CLASS A1)
- EXISTING STRUCTURE REMOVAL

ILLINOIS DEPARTMENT OF TRANSPORTATION
DETAILS
PROPOSED S.N. 074-2007
 F.A.S. 1531
 SECTION (10B-1 & 11B-1)
 PIATT COUNTY

FILE NAME =	USER NAME = coombessf	DESIGNED -	REVISED
ct:\pw\work\p\dot\coombessf\d0135397\70458-sht.details.dgn		DRAWN - SFC	REVISED -
PLOT SCALE = 40.0000' / IN.		CHECKED -	REVISED -
PLOT DATE = 10/20/2010		DATE - 7/06/10	REVISED -

**STATE OF ILLINOIS
 DEPARTMENT OF TRANSPORTATION**

POROUS GRANULAR EMBANKMENT DETAIL

SCALE: SHEET NO. OF SHEETS STA. TO STA.

F.A.S. RTE.	SECTION	COUNTY	TOTAL SHEETS	SHEET NO.
1531	10B-1 & 11B-1	PIATT	88	34
CONTRACT NO. 70458				
FED. ROAD DIST. NO. ILLINOIS FED. AID PROJECT				