



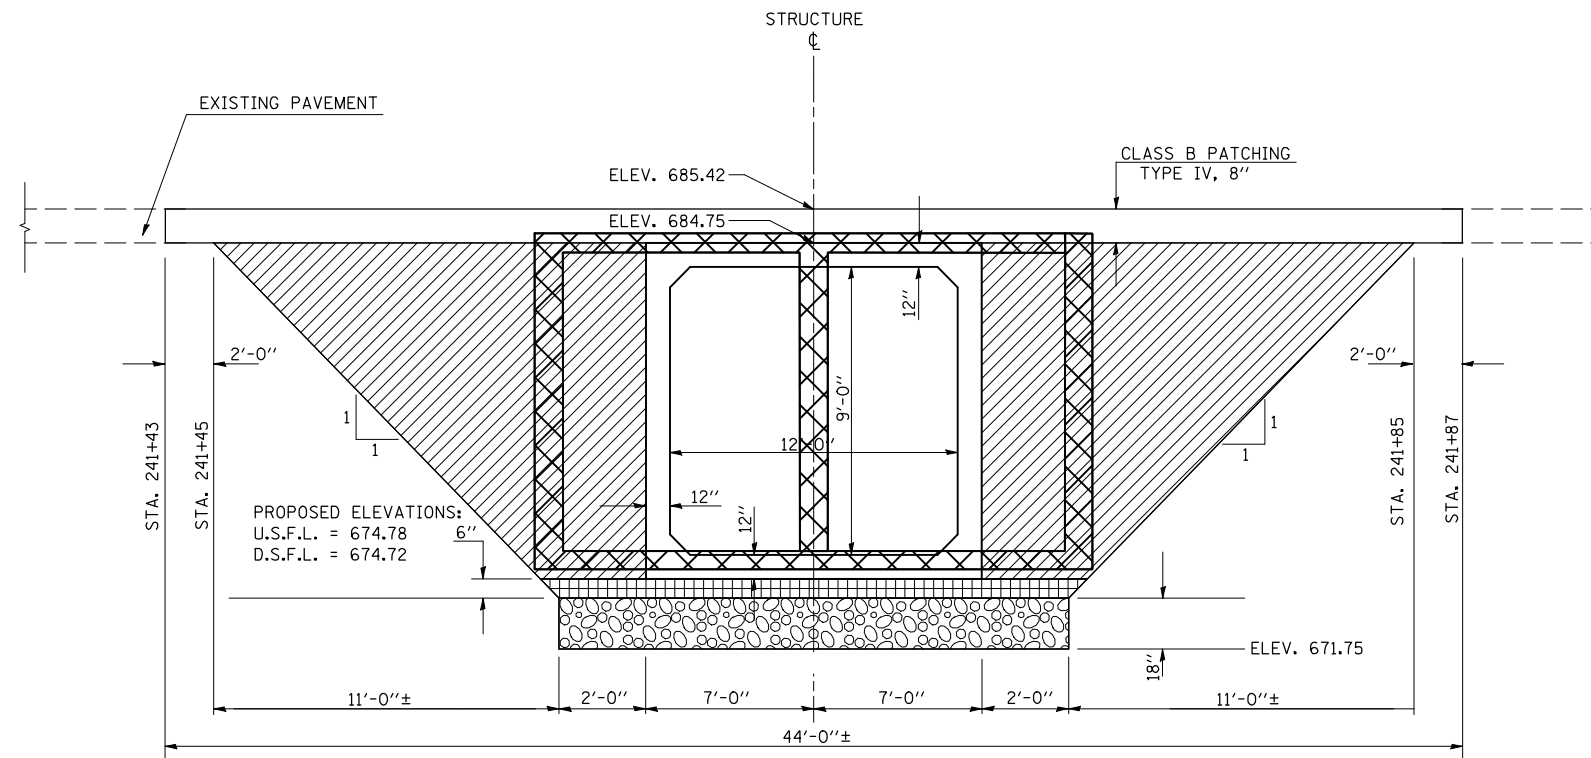


DETAIL OF POROUS GRANULAR AT PROPOSED S.N. 074-8606 AT STA. 241 + 65.00

 

-  POROUS GRANULAR MATERIAL - CA 7 (6")
(INCLUDED IN PAY ITEM FOR PRECAST BOX CULVERT)
-  PAY LIMITS OF POROUS GRANULAR EMBANKMENT - CA 6
NOTE: POROUS GRANULAR BACKFILL SHALL EXTEND
20'-0" EACH SIDE OF CENTERLINE
-  ADDITIONAL UNDERCUT(18")
(PAID FOR AS STONE RIPRAP
,CLASS A1)
-  EXISTING STRUCTURE REMOVAL

ILLINOIS DEPARTMENT OF TRANSPORTATION
DETAILS
PROPOSED S.N. 074-8606
F.A.S. 1531
SECTION (10B-1 & 11B-1)
PIATT COUNTY

FILE NAME =	USER NAME = coombessf	DESIGNED -	REVISED
ct:\pw\work\p\dot\coombessf\d0135397\70458-sht.details.dgn		DRAWN - SFC	REVISED -
	PLOT SCALE = 40.0000' / IN.	CHECKED -	REVISED -
	PLOT DATE = 10/20/2010	DATE - 7/06/10	REVISED -

**STATE OF ILLINOIS
DEPARTMENT OF TRANSPORTATION**

POROUS GRANULAR EMBANKMENT DETAIL

SCALE: SHEET NO. OF SHEETS STA. TO STA.

F.A.S. RTE.	SECTION	COUNTY	TOTAL SHEETS	SHEET NO.
1531	10B-1 & 11B-1	PIATT	88	35
CONTRACT NO. 70458				
FED. ROAD DIST. NO. ILLINOIS FED. AID PROJECT				