
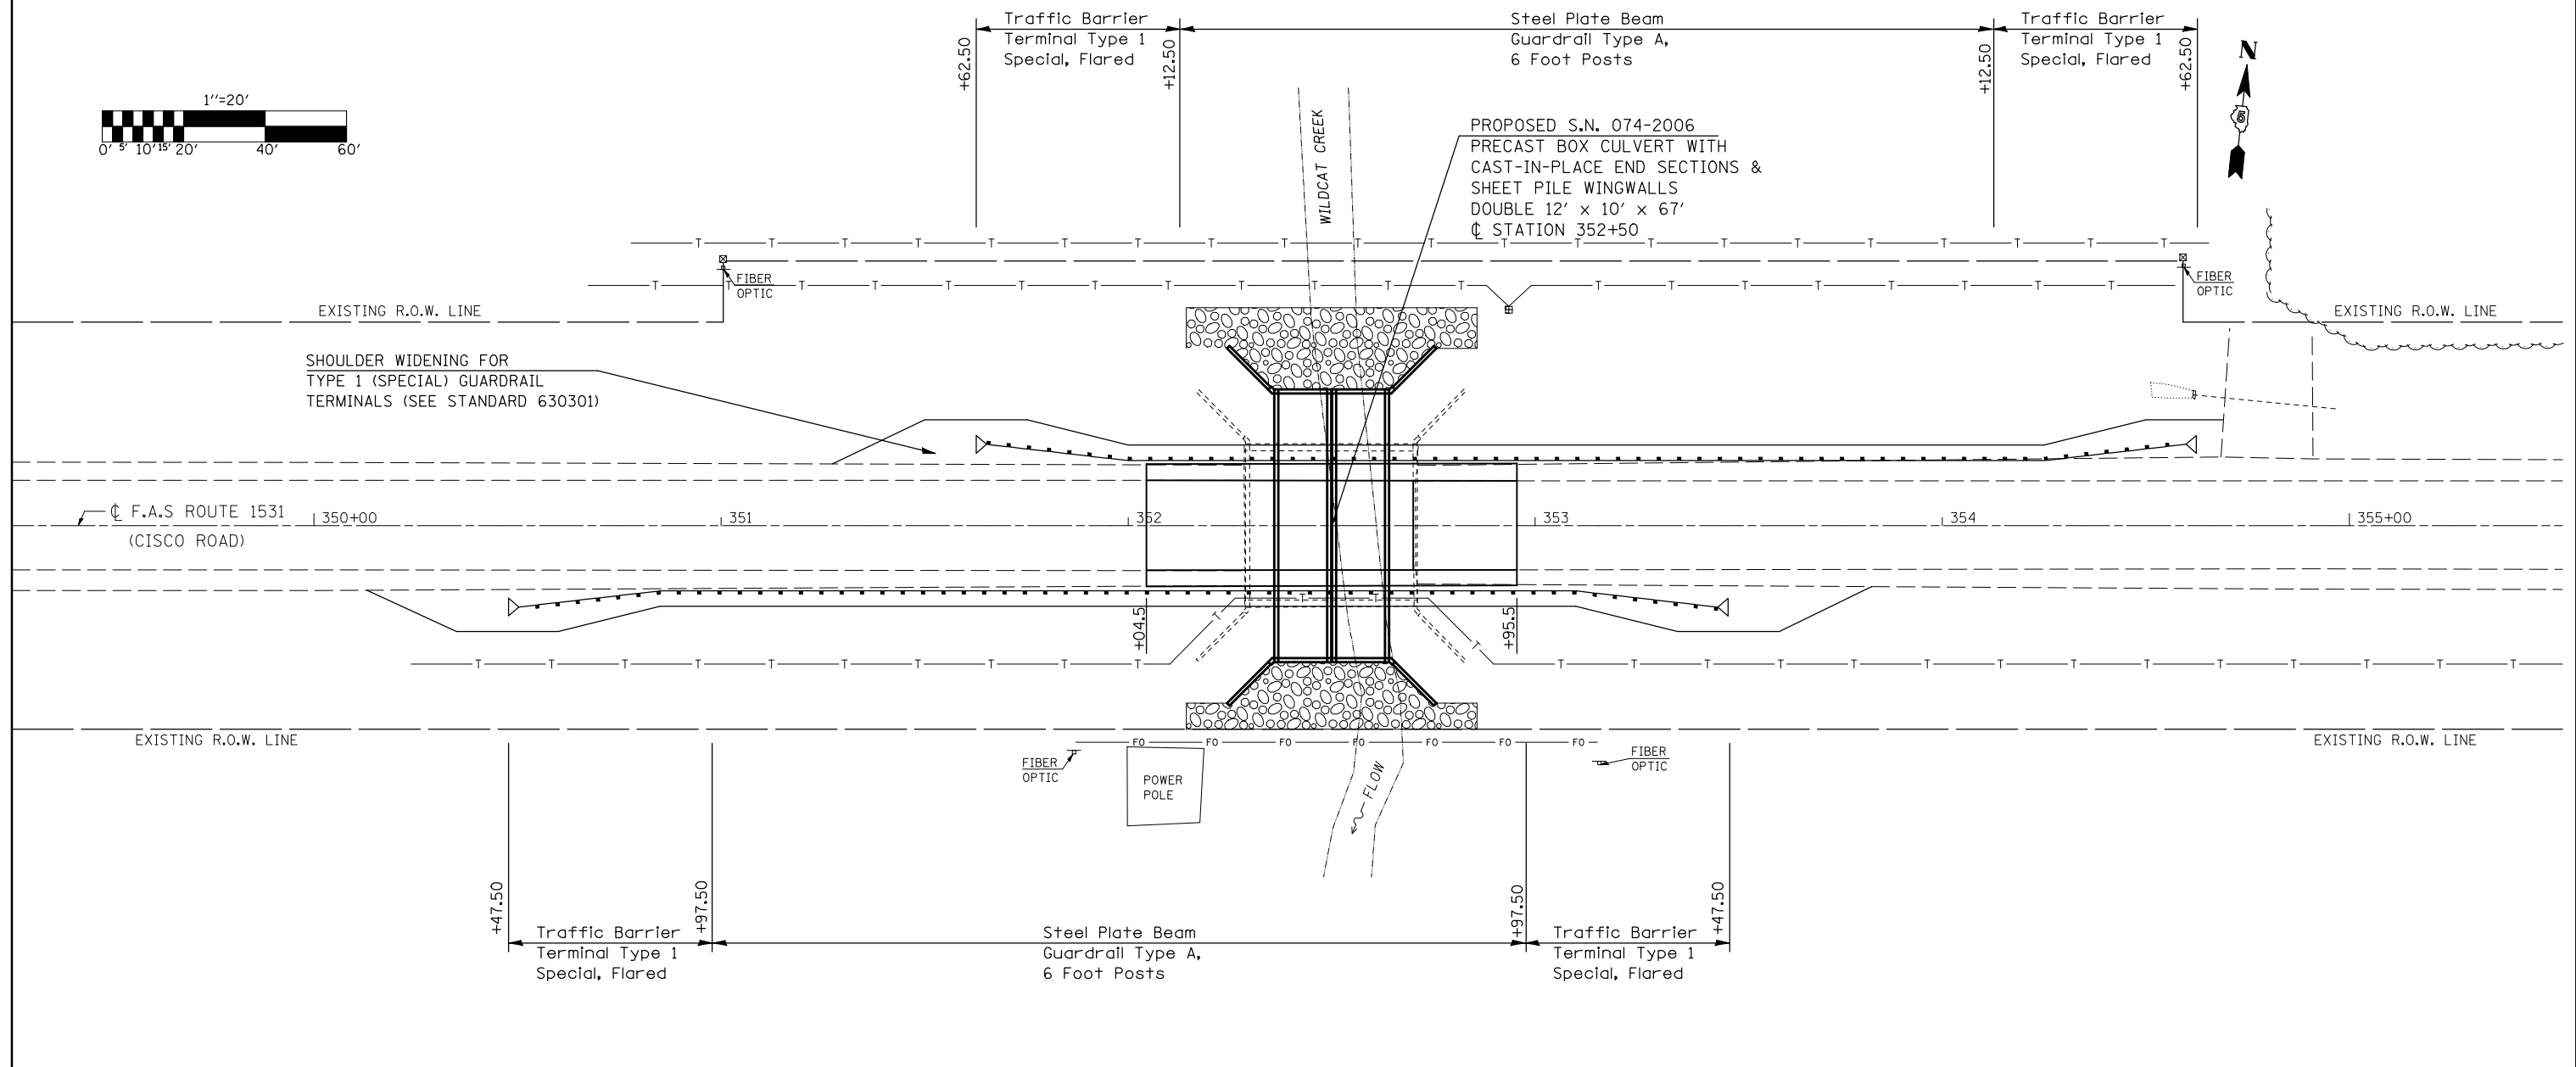


SEC. 10, T. 18 N., R. 5 E., 3rd P.M.

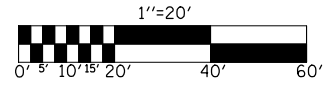

PROPOSED GUARDRAIL SCHEDULE												
LOCATION	SIDE	APP/DEP	63100169				78201000	63000001				78200410
			TRAFFIC BARRIER TERMINAL, TYPE 1(SPECIAL) FLARED				TERMINAL MARKER	STEEL PLATE BEAM GUARDRAIL TYPE A, 6 FOOT POSTS				GUARDRAIL MARKERS, TYPE A
			STATION	TO	STATION	(EACH)	(EACH)	STATION	TO	STATION	LENGTH (FOOT)	EACH
S.N. 074-2006	RT	APP	350+47.50	TO	350+97.50	1.0	1.0	350+97.50	TO	352+97.50	200.0	4.0
	RT	DEP	352+97.50	TO	353+47.50	1.0	1.0					
	LT	APP	351+62.50	TO	352+12.50	1.0	1.0	352+12.50	TO	354+12.50	200.0	4.0
	LT	DEP	354+12.50	TO	354+62.50	1.0	1.0					
TOTALS =					4.0	4.0						
USE =					4.0	4.0						

FILE NAME =	USER NAME = coombessf	DESIGNED -	REVISED -
ct:\pw\work\p\dot\coombessf\d0135397\7058design.dgn		DRAWN -	REVISED -
PLOT SCALE = 40.0000 ' / IN.		CHECKED -	REVISED -
PLOT DATE = 10/20/2010		DATE -	REVISED -

**STATE OF ILLINOIS
DEPARTMENT OF TRANSPORTATION**

GUARDRAIL PLAN SHEET				
SCALE:	SHEET NO.	OF SHEETS	STA.	TO STA.

F.A.S. RTE.	SECTION	COUNTY	TOTAL SHEETS	SHEET NO.
1531	10B-1 & 11B-1	PIATT	88	38
CONTRACT NO. 70458				
ILLINOIS FED. AID PROJECT				