


BY	DATE

ORIGINAL SURVEY	DATE

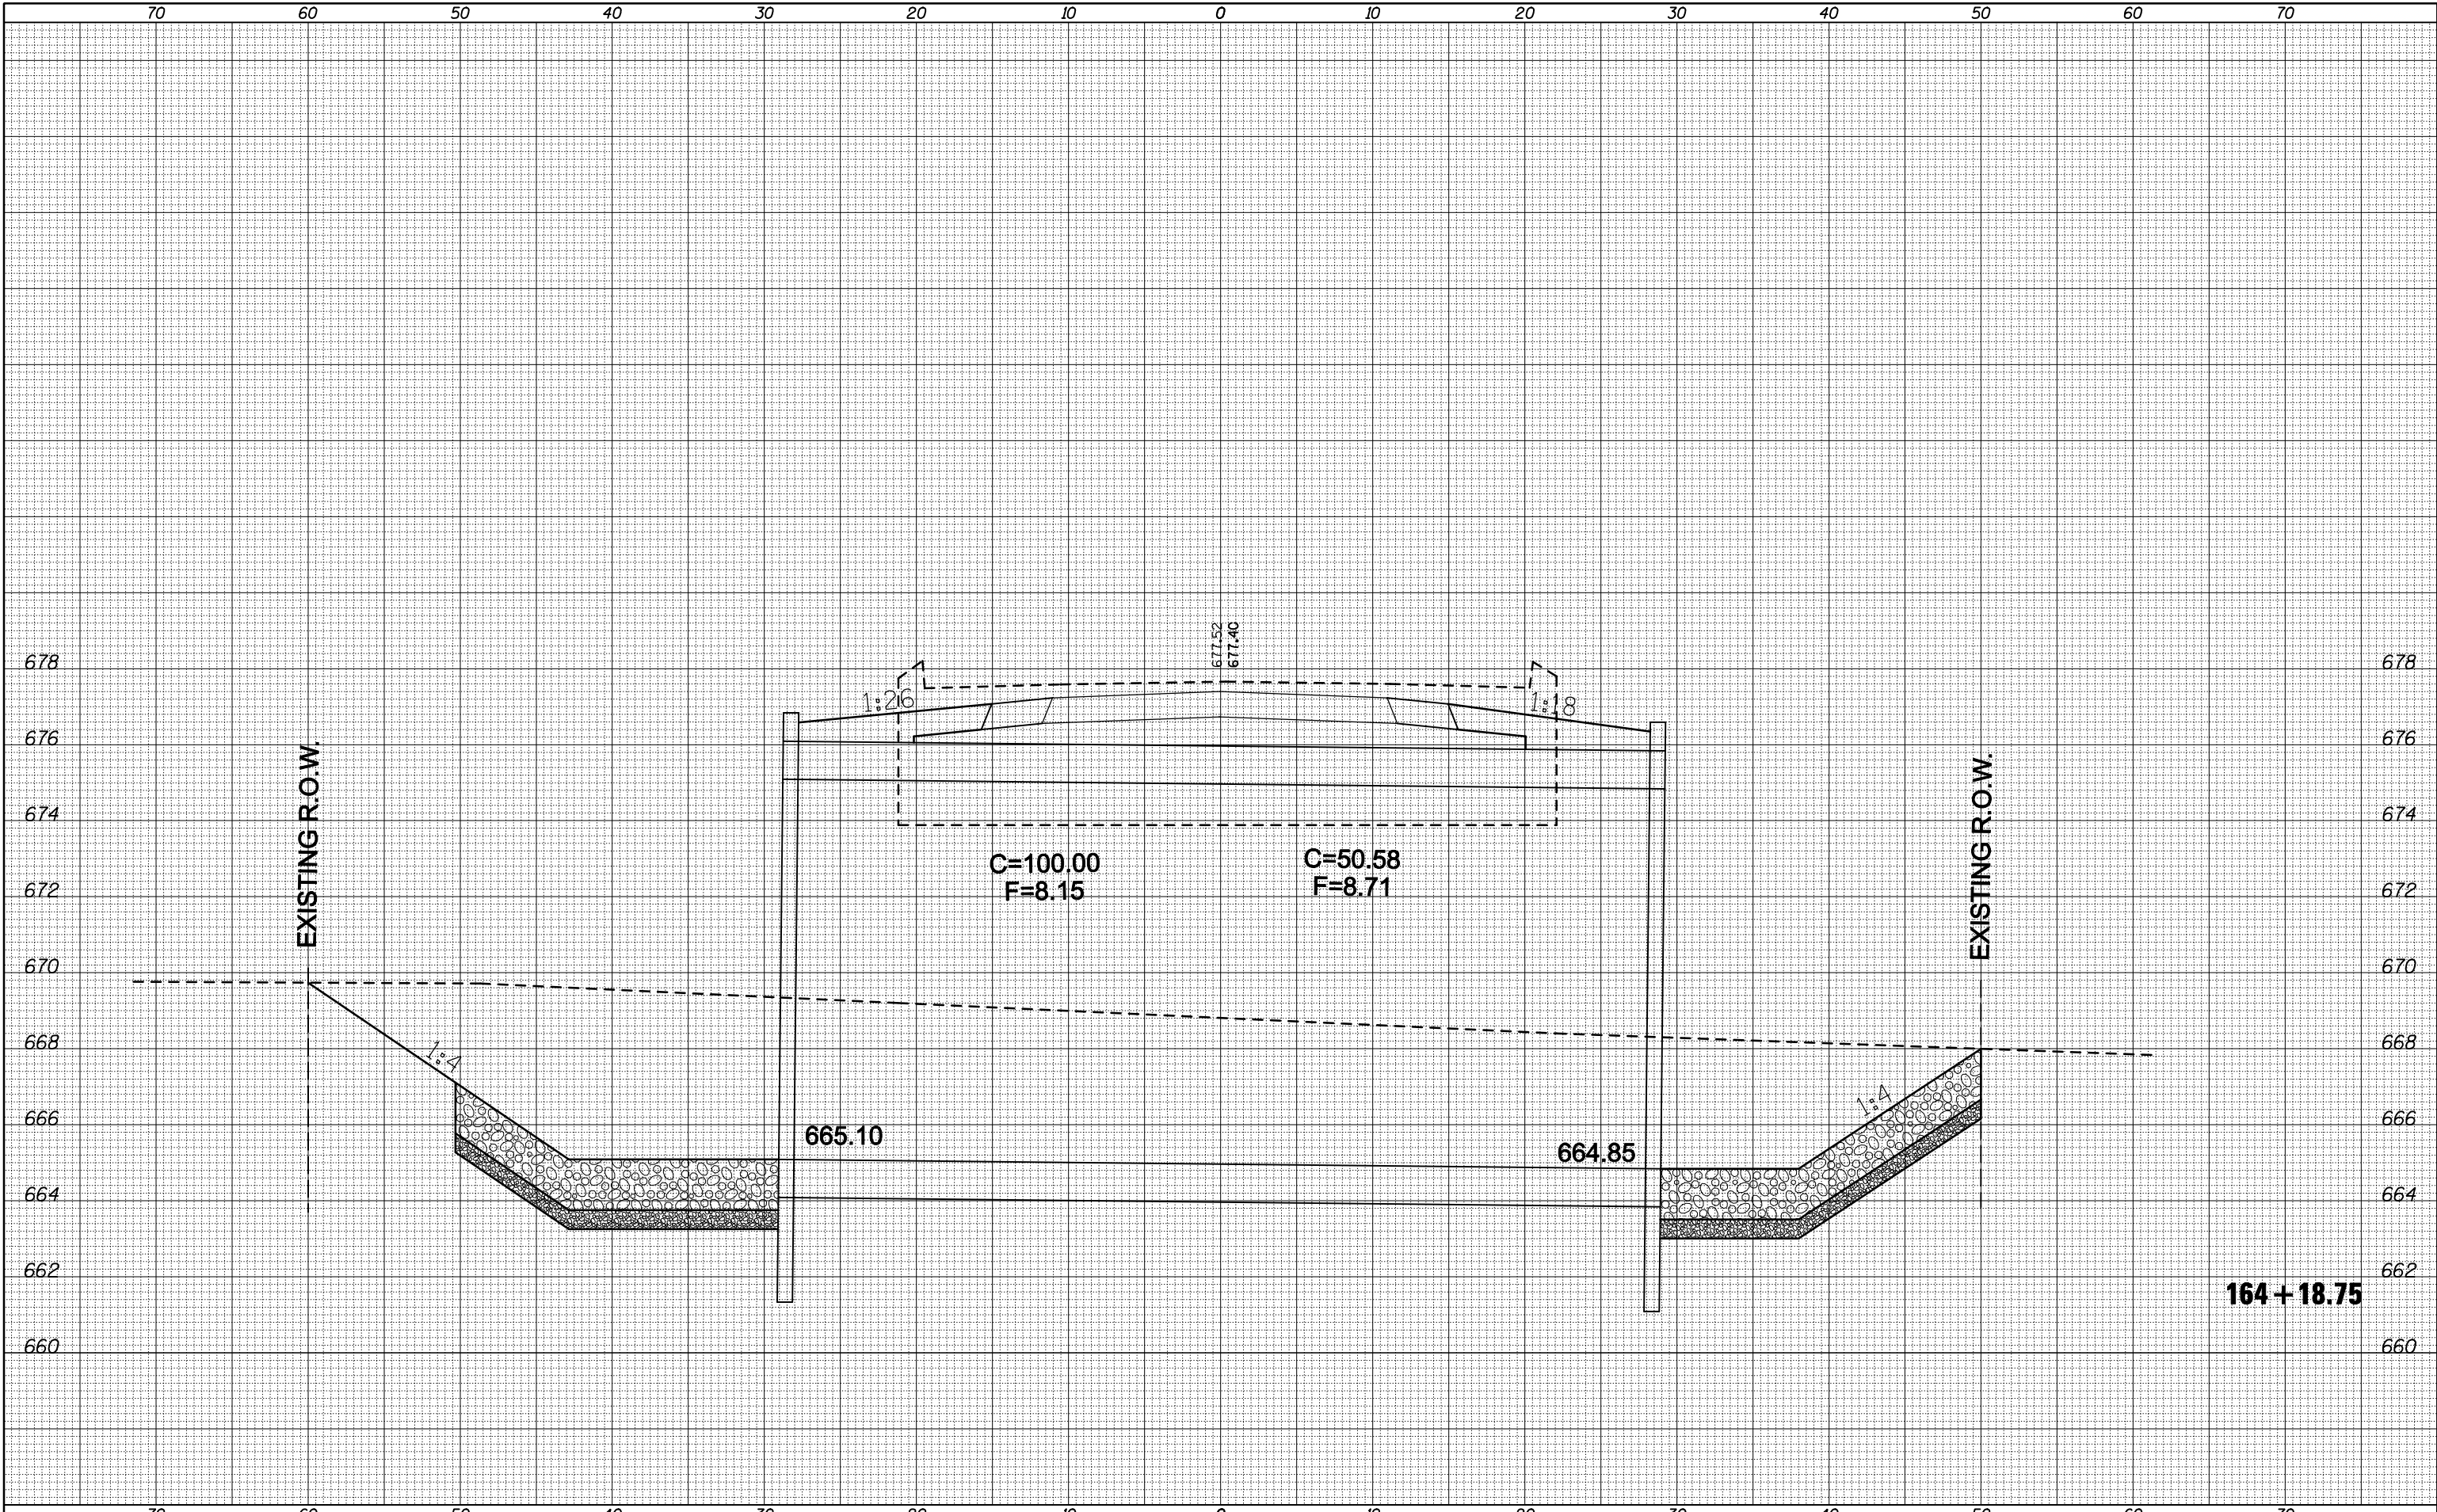

FILE NAME = c:\pwork\pwork\coombessf\0135397\0500705-ent\xs\_0017main1ne.dgn  
 USER NAME = coombessf  
 PLOT SCALE = 10.0000 "/ IN.  
 PLOT DATE = 10/20/2010

DESIGNED -  
 DRAWN -  
 CHECKED -  
 DATE -

REVISIED -  
 REVISIED -  
 REVISIED -  
 REVISIED -

**STATE OF ILLINOIS  
 DEPARTMENT OF TRANSPORTATION**

**F.A.S. 1531 CROSS SECTIONS**

SCALE: SHEET NO. OF SHEETS STA. 164+18.75 TO STA. 164+18.75

F.A.S. RTE.	SECTION	COUNTY	TOTAL SHEETS	SHEET NO.
1531	10B-1 & 11B-1	PIATT	88	57
ILLINOIS FED. AID PROJECT			CONTRACT NO. 70458	