


DATE	
BY	
SURVEYED	
PLOTTED	
TEMPLATE	
NOTE BOOK	
AREAS CHECKED	
NO.	

DATE	
BY	
SURVEYED	
PLOTTED	
TEMPLATE	
NOTE BOOK	
AREAS CHECKED	
NO.	

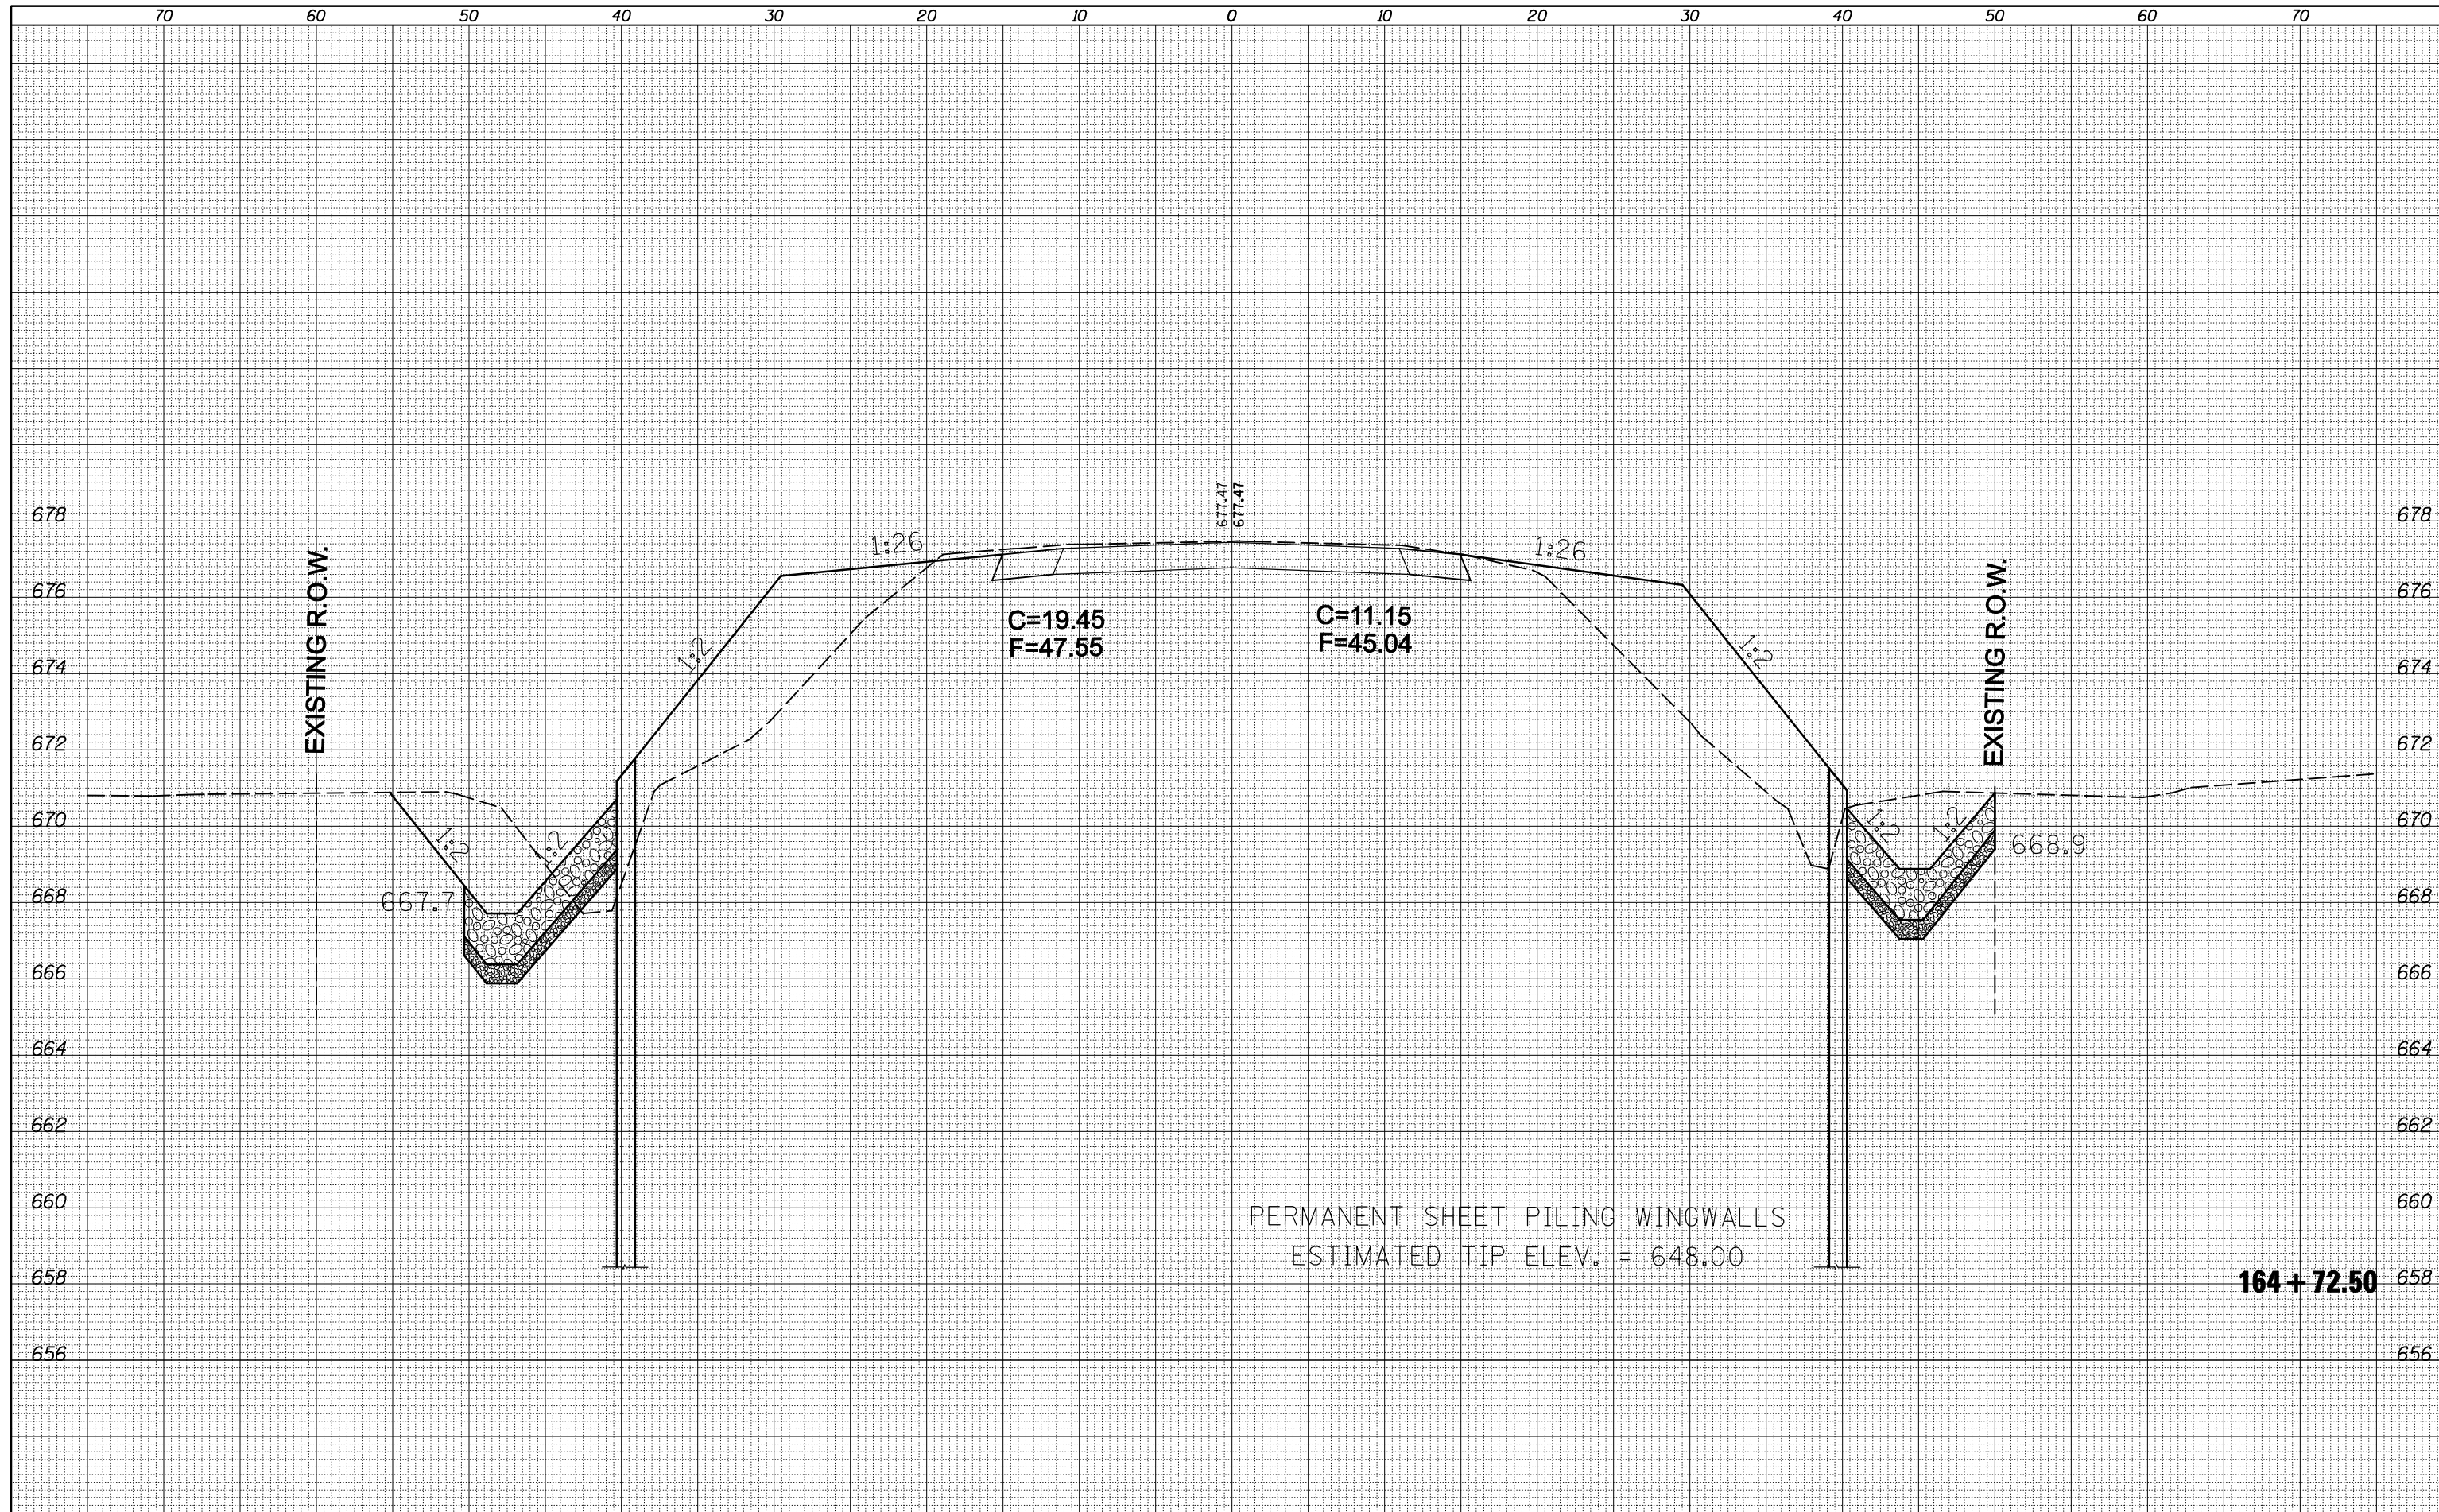

FILE NAME =
 c:\p\work\p\dot\coombessf\0135397\0500705-ent-xs_0017\main1.rvt

USER NAME = coombessf
 DRAWN -
 CHECKED -
 DATE -

DESIGNED -
 DRAWN -
 CHECKED -
 DATE -

REVISED -
 REVISED -
 REVISED -
 REVISED -

**STATE OF ILLINOIS
 DEPARTMENT OF TRANSPORTATION**

F.A.S. 1531 CROSS SECTIONS

SCALE: SHEET NO. OF SHEETS STA. 164+72.50 TO STA. 164+72.50

F.A.S. RTE.	SECTION	COUNTY	TOTAL SHEETS	SHEET NO.
1531	10B-1 & 11B-1	PIATT	88	60
CONTRACT NO. 70458			ILLINOIS FED. AID PROJECT	

164 + 72.50