


FINAL SURVEY NO.	SURVEYED PLOTTED AREAS CHECKED	BY	DATE

ORIGINAL SURVEY NO.	SURVEYED PLOTTED AREAS CHECKED	BY	DATE

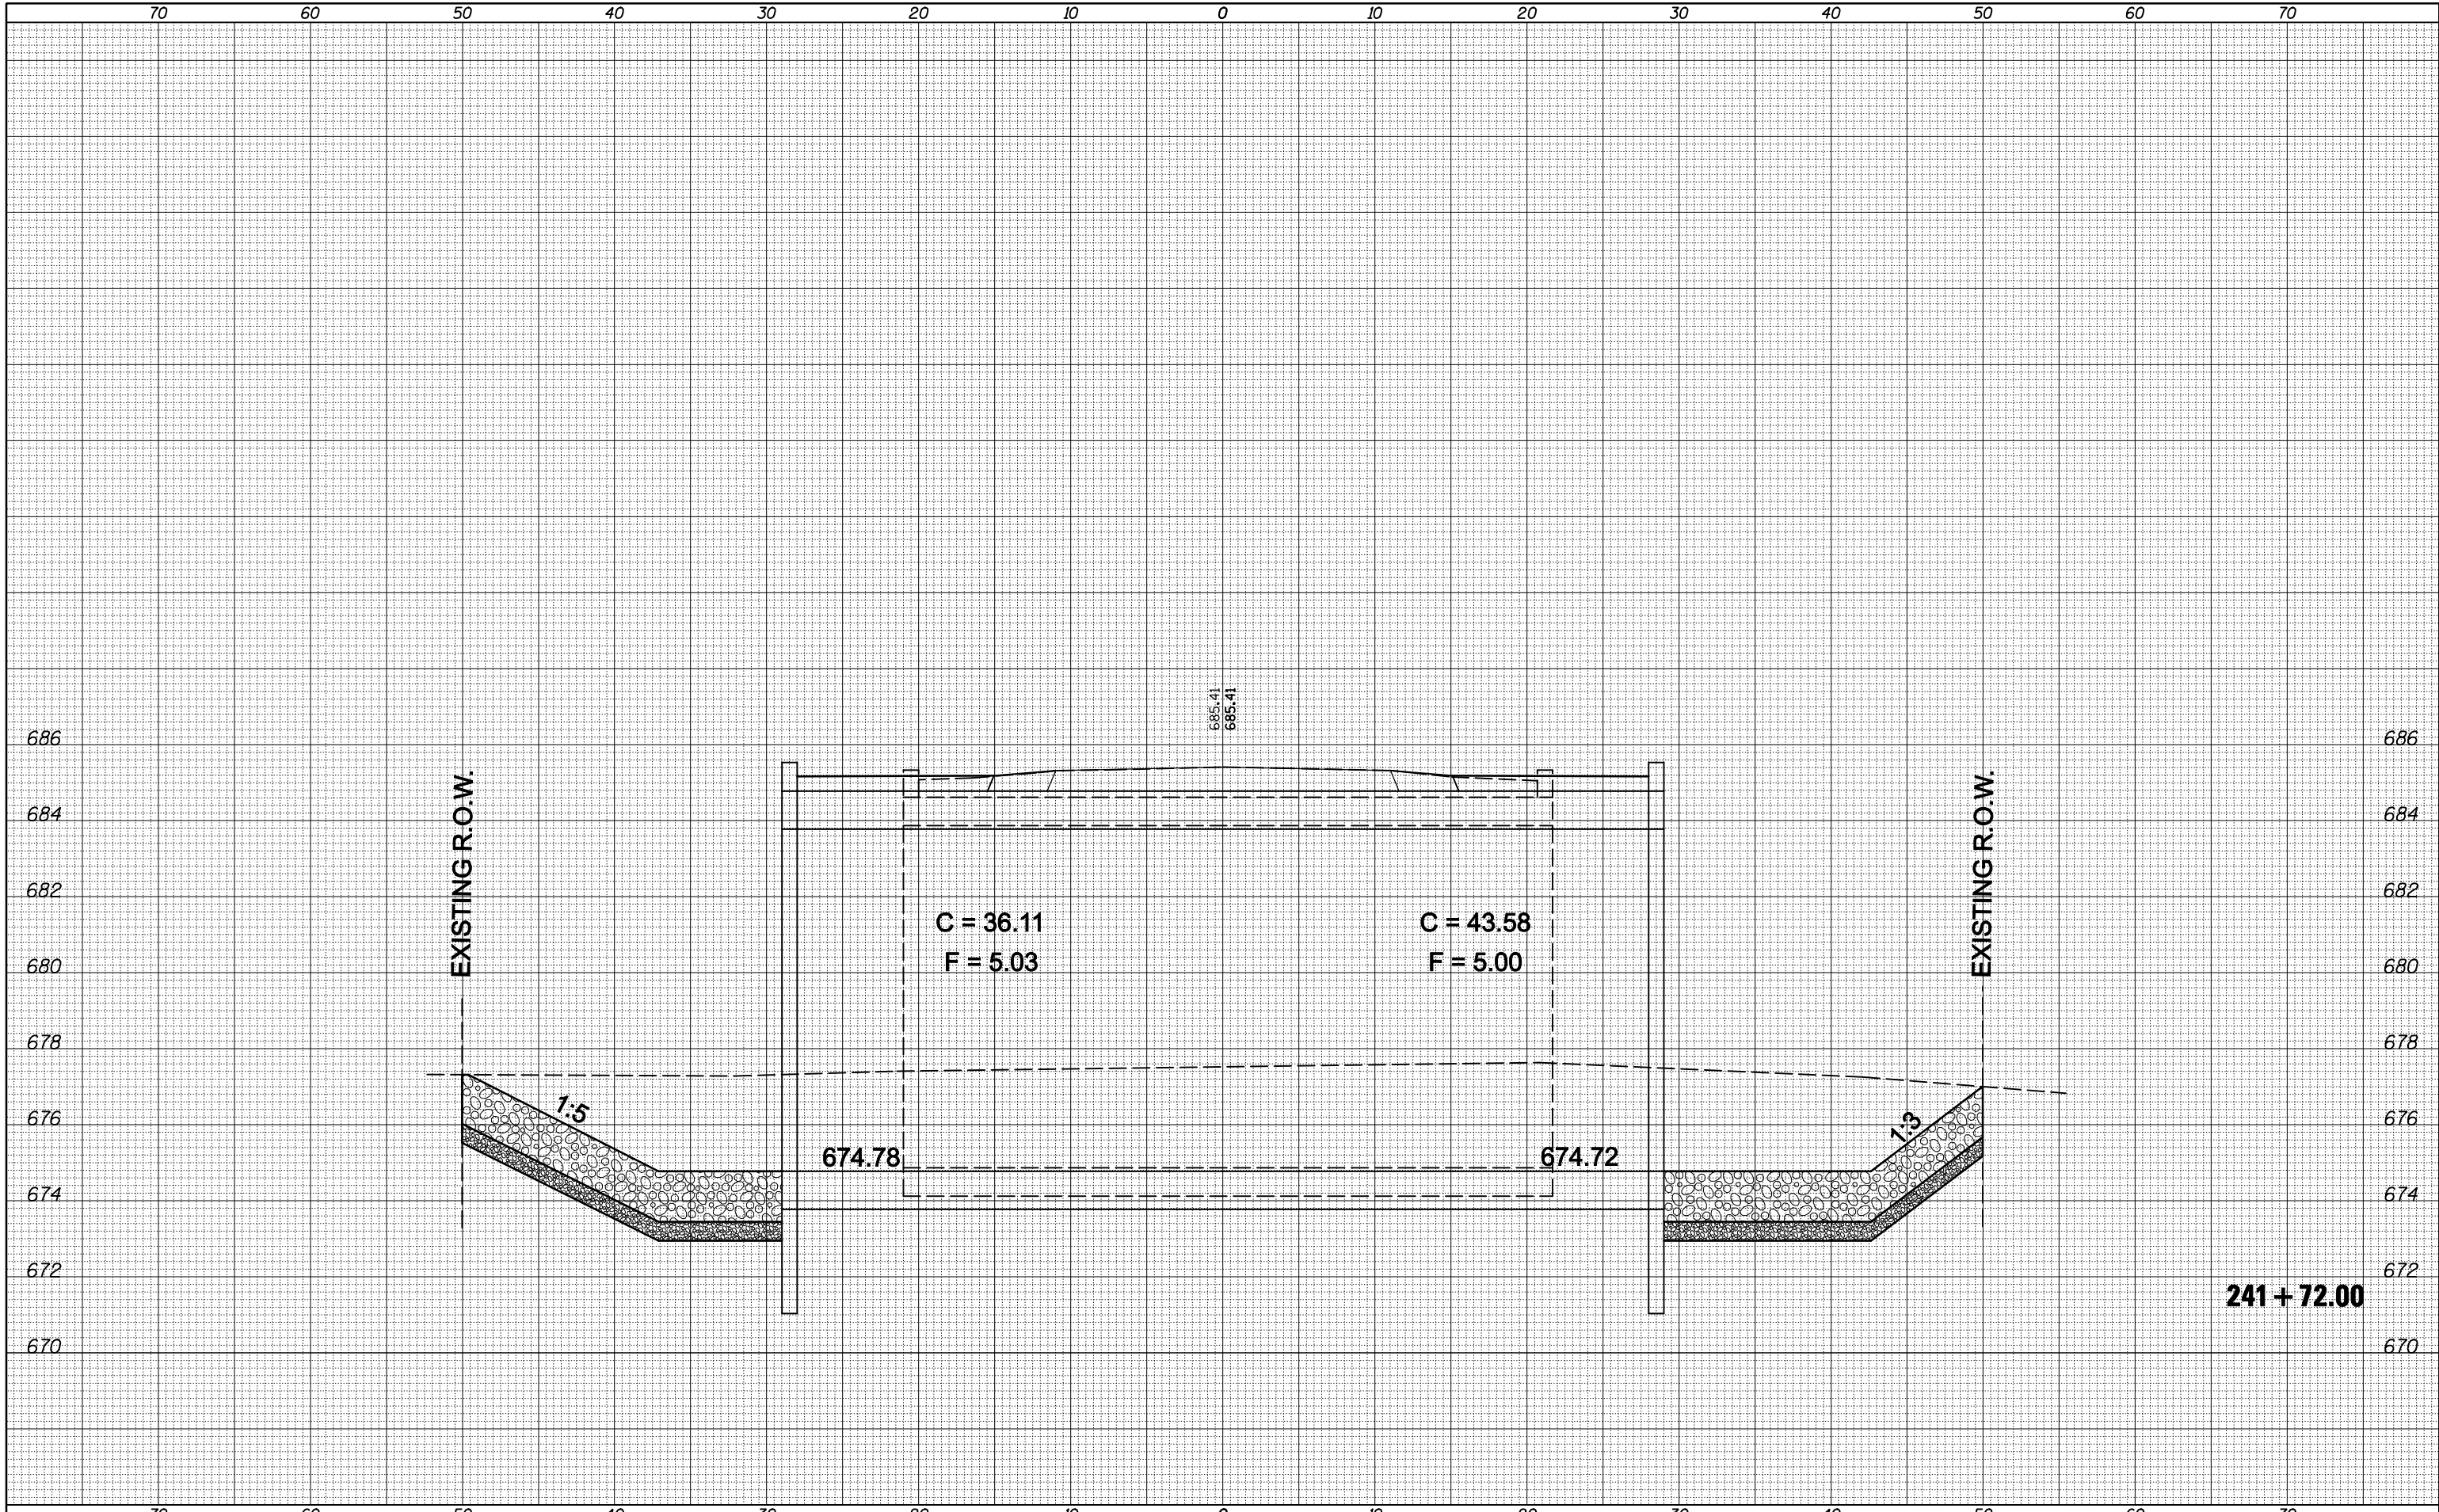

FILE NAME = c:\pw\work\p\dot\coombessf\00135397\PLANeng.dgn

USER NAME = coombessf  
 PLOT SCALE = 10.0000' / IN.  
 PLOT DATE = 10/20/2010

DESIGNED -  
 DRAWN -  
 CHECKED -  
 DATE -

REVISED -  
 REVISED -  
 REVISED -  
 REVISED -

**STATE OF ILLINOIS  
 DEPARTMENT OF TRANSPORTATION**

**F.A.S. 1531 CROSS SECTIONS**  
 SCALE: SHEET NO. OF SHEETS STA. 241+72.00 TO STA. 241+72.00

F.A.S. RTE.	SECTION	COUNTY	TOTAL SHEETS	SHEET NO.
1531	10B-1 & 11B-1	PIATT	88	67
CONTRACT NO. 70458			ILLINOIS FED. AID PROJECT	