


DATE	
BY	
SURVEYED	
PLOTTED	
TEMPLATE	
NOTE BOOK	
AREAS CHECKED	
NO.	

DATE	
BY	
SURVEYED	
PLOTTED	
TEMPLATE	
NOTE BOOK	
AREAS CHECKED	
NO.	

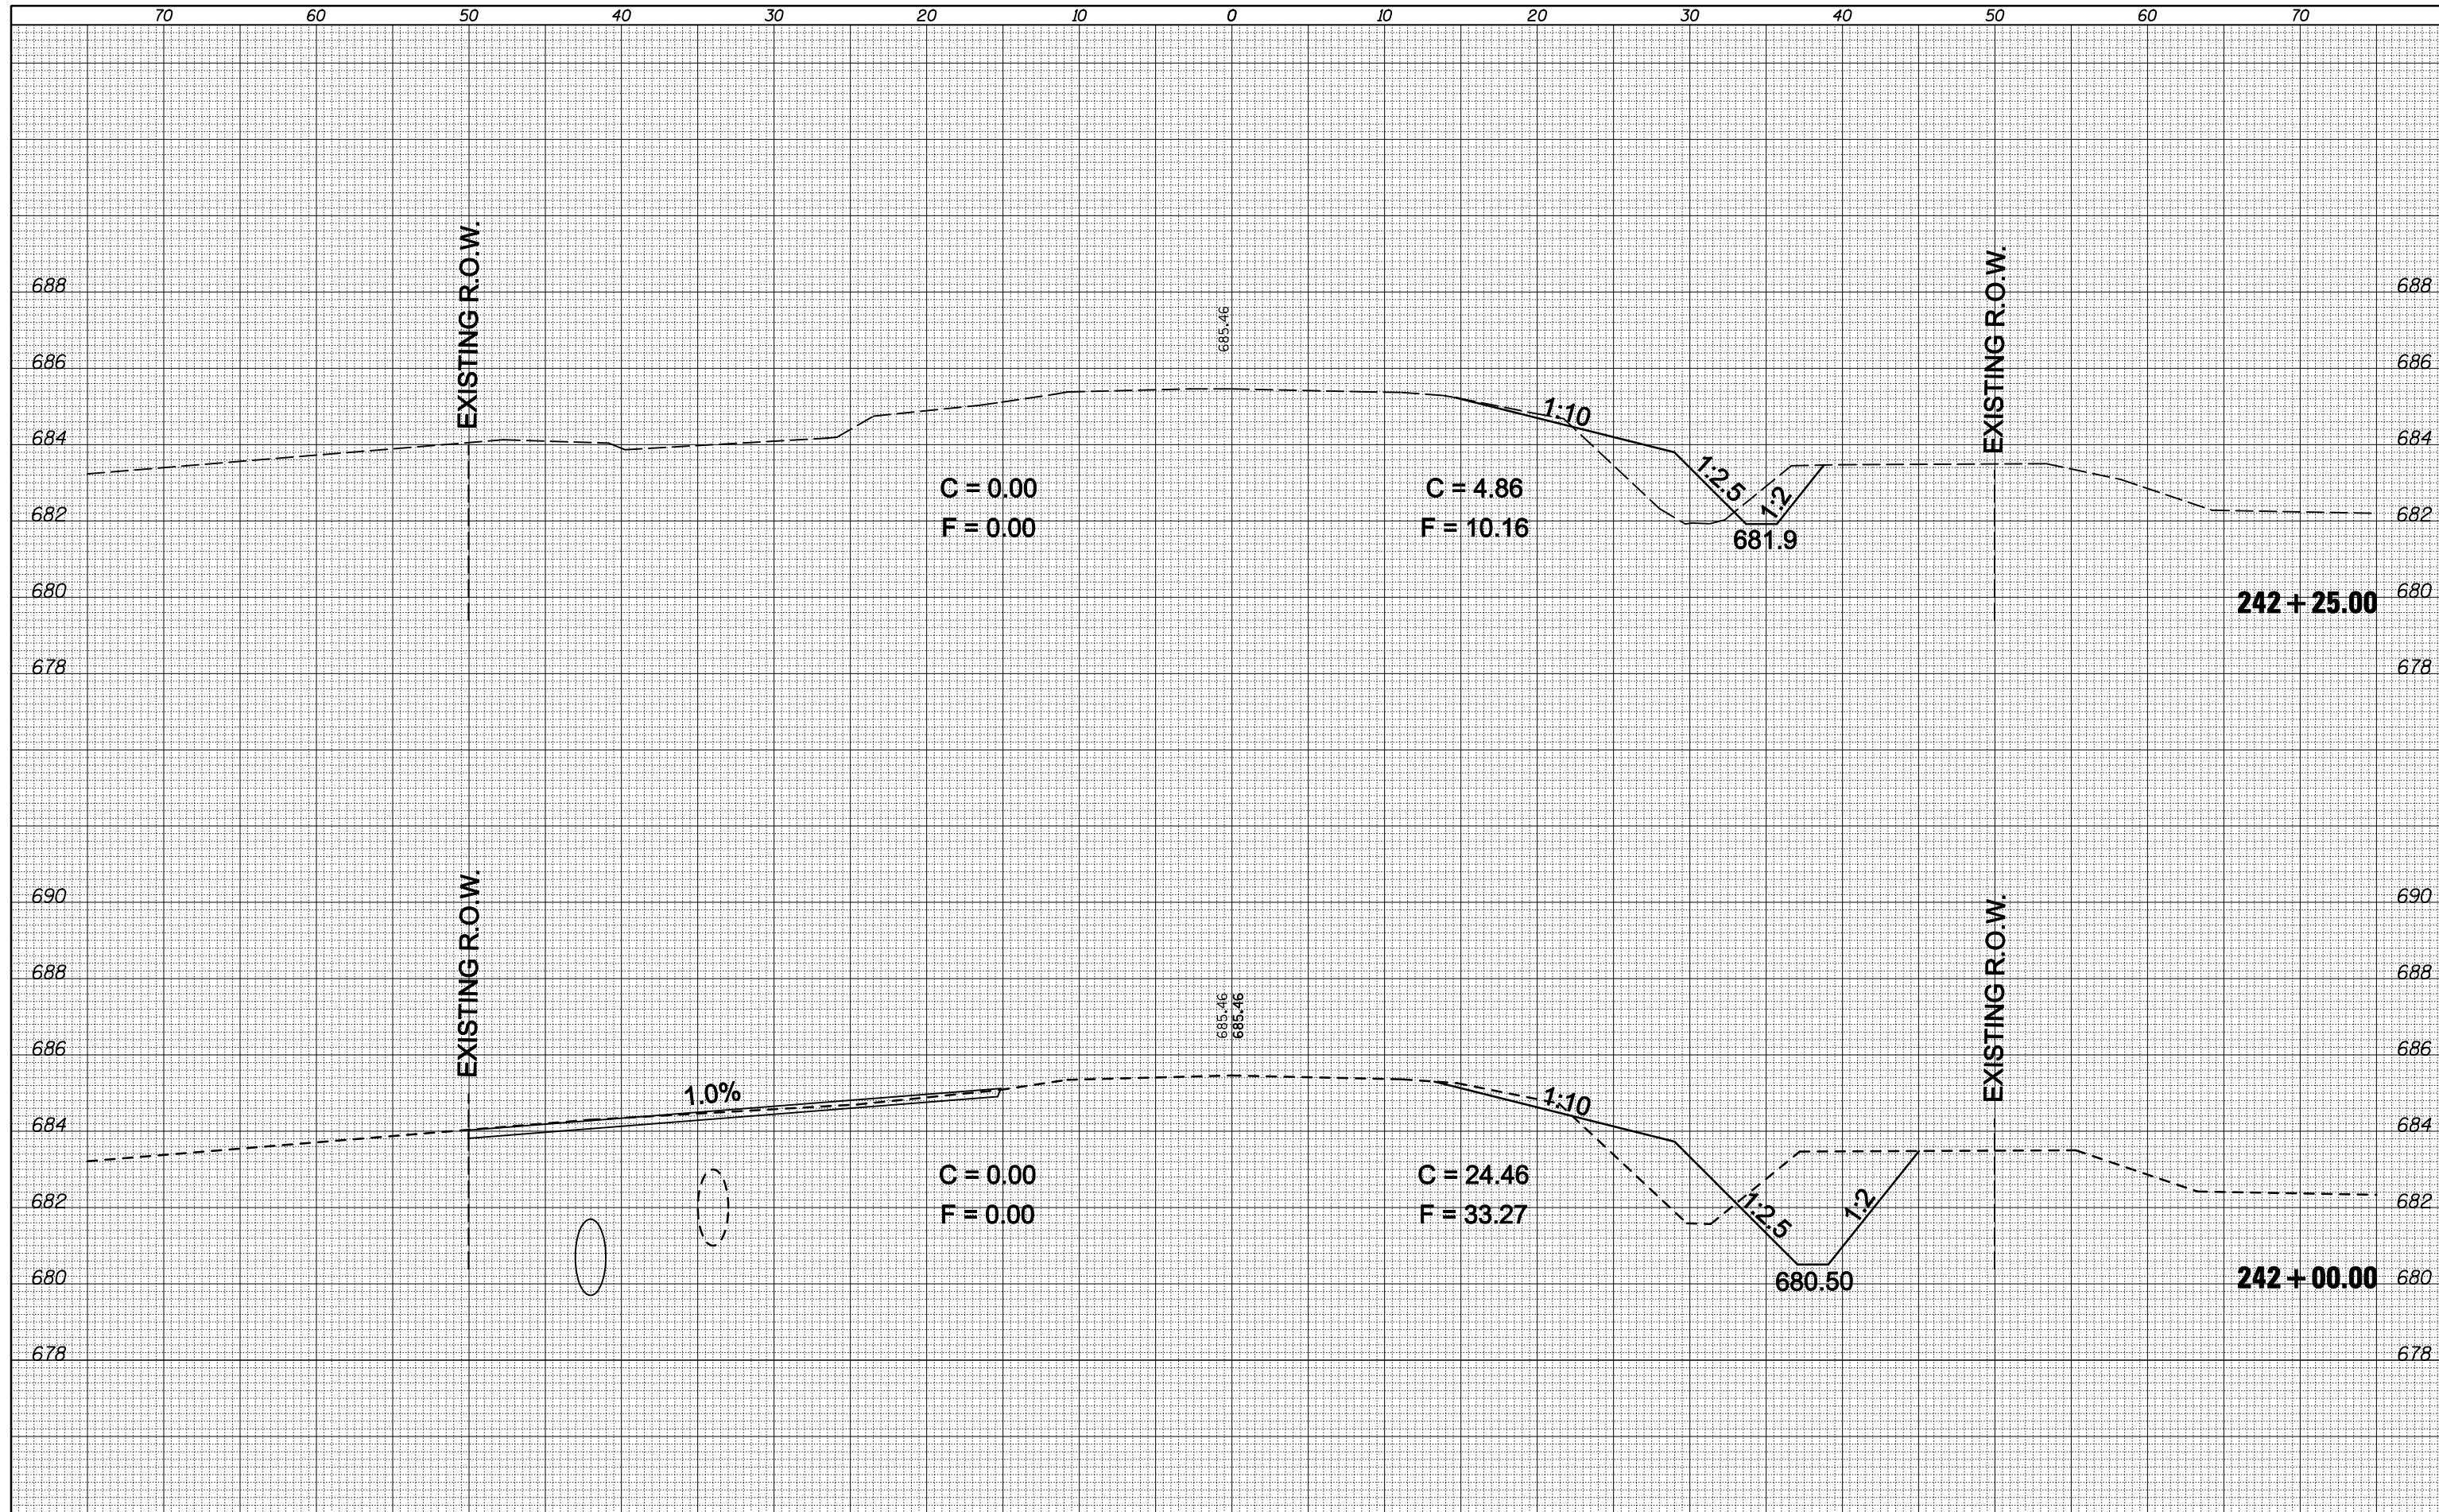

FILE NAME =	USER NAME = coombessf	DESIGNED -	REVISED -
ca:\pwork\pwork\coombessf\00135397\PLANeng.dgn		DRAWN -	REVISED -
		CHECKED -	REVISED -
		DATE -	REVISED -

**STATE OF ILLINOIS
DEPARTMENT OF TRANSPORTATION**

F.A.S. 1531 CROSS SECTIONS

SCALE: SHEET NO. OF SHEETS STA. 242+00.00 TO STA. 242+25.00

F.A.S. RTE.	SECTION	COUNTY	TOTAL SHEETS	SHEET NO.
1531	10B-1 & 11B-1	PIATT	88	69
CONTRACT NO.			70458	
ILLINOIS FED. AID PROJECT				