


DATE	
BY	
SURVEYED	
PLOTTED	
TEMPLATE	
AREAS	
CHECKED	
FINAL SURVEY	
NOTE BOOK	
NO.	

DATE	
BY	
SURVEYED	
PLOTTED	
TEMPLATE	
AREAS	
CHECKED	
ORIGINAL SURVEY	
NOTE BOOK	
NO.	

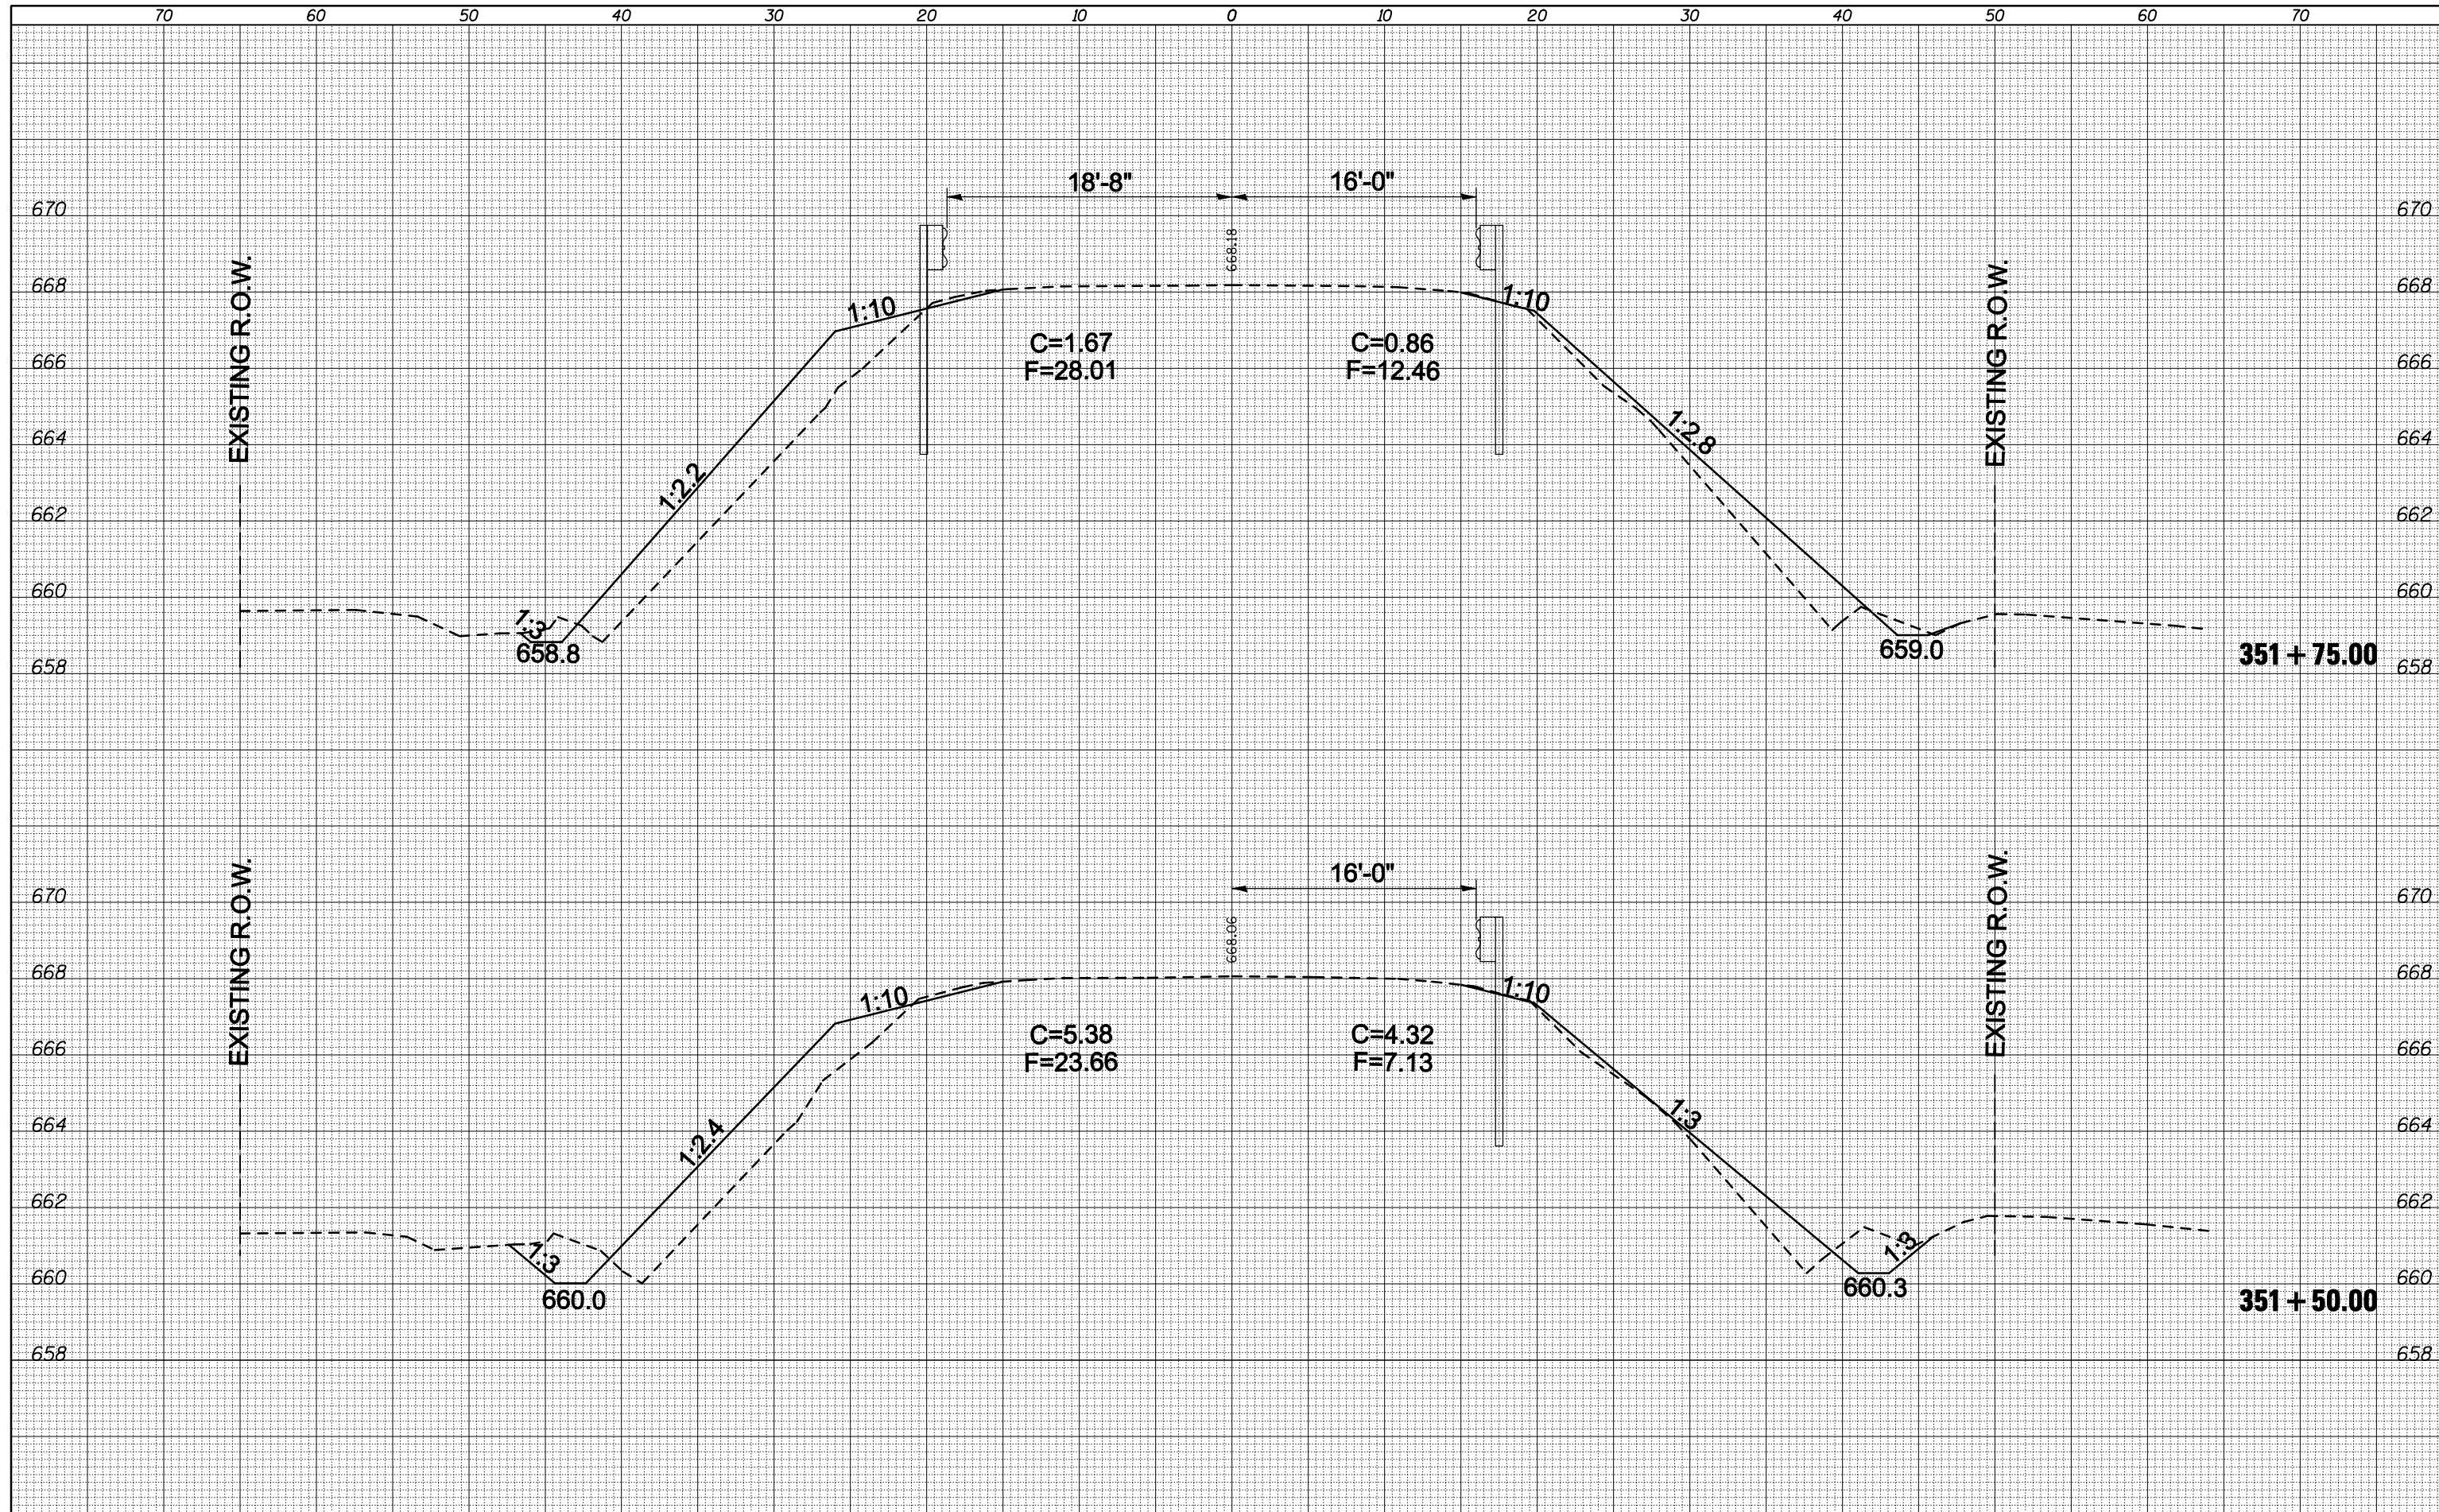

FILE NAME =	ca:\pwork\pwork\coombessf\00135397\0500705-sh\ts_0018main1.dgn	DESIGNED -	REVISIED -
USER NAME = coombessf		DRAWN -	REVISIED -
PLOT SCALE = 10.0000' / IN.		CHECKED -	REVISIED -
PLOT DATE = 10/20/2010		DATE -	REVISIED -

**STATE OF ILLINOIS
DEPARTMENT OF TRANSPORTATION**

F.A.S. 1531 CROSS SECTIONS

SCALE: SHEET NO. OF SHEETS STA. 351+50.00 TO STA. 351+75.00

F.A.S. RTE.	SECTION	COUNTY	TOTAL SHEETS	SHEET NO.
1531	10B-1 & 11B-1	PIATT	88	74
CONTRACT NO. 70458			ILLINOIS FED. AID PROJECT	