


BY	DATE
ORIGINAL SURVEY	NO.
DESIGNED	-
DRAWN	-
CHECKED	-
DATE	-

BY	DATE
ORIGINAL SURVEY	NO.
DESIGNED	-
DRAWN	-
CHECKED	-
DATE	-

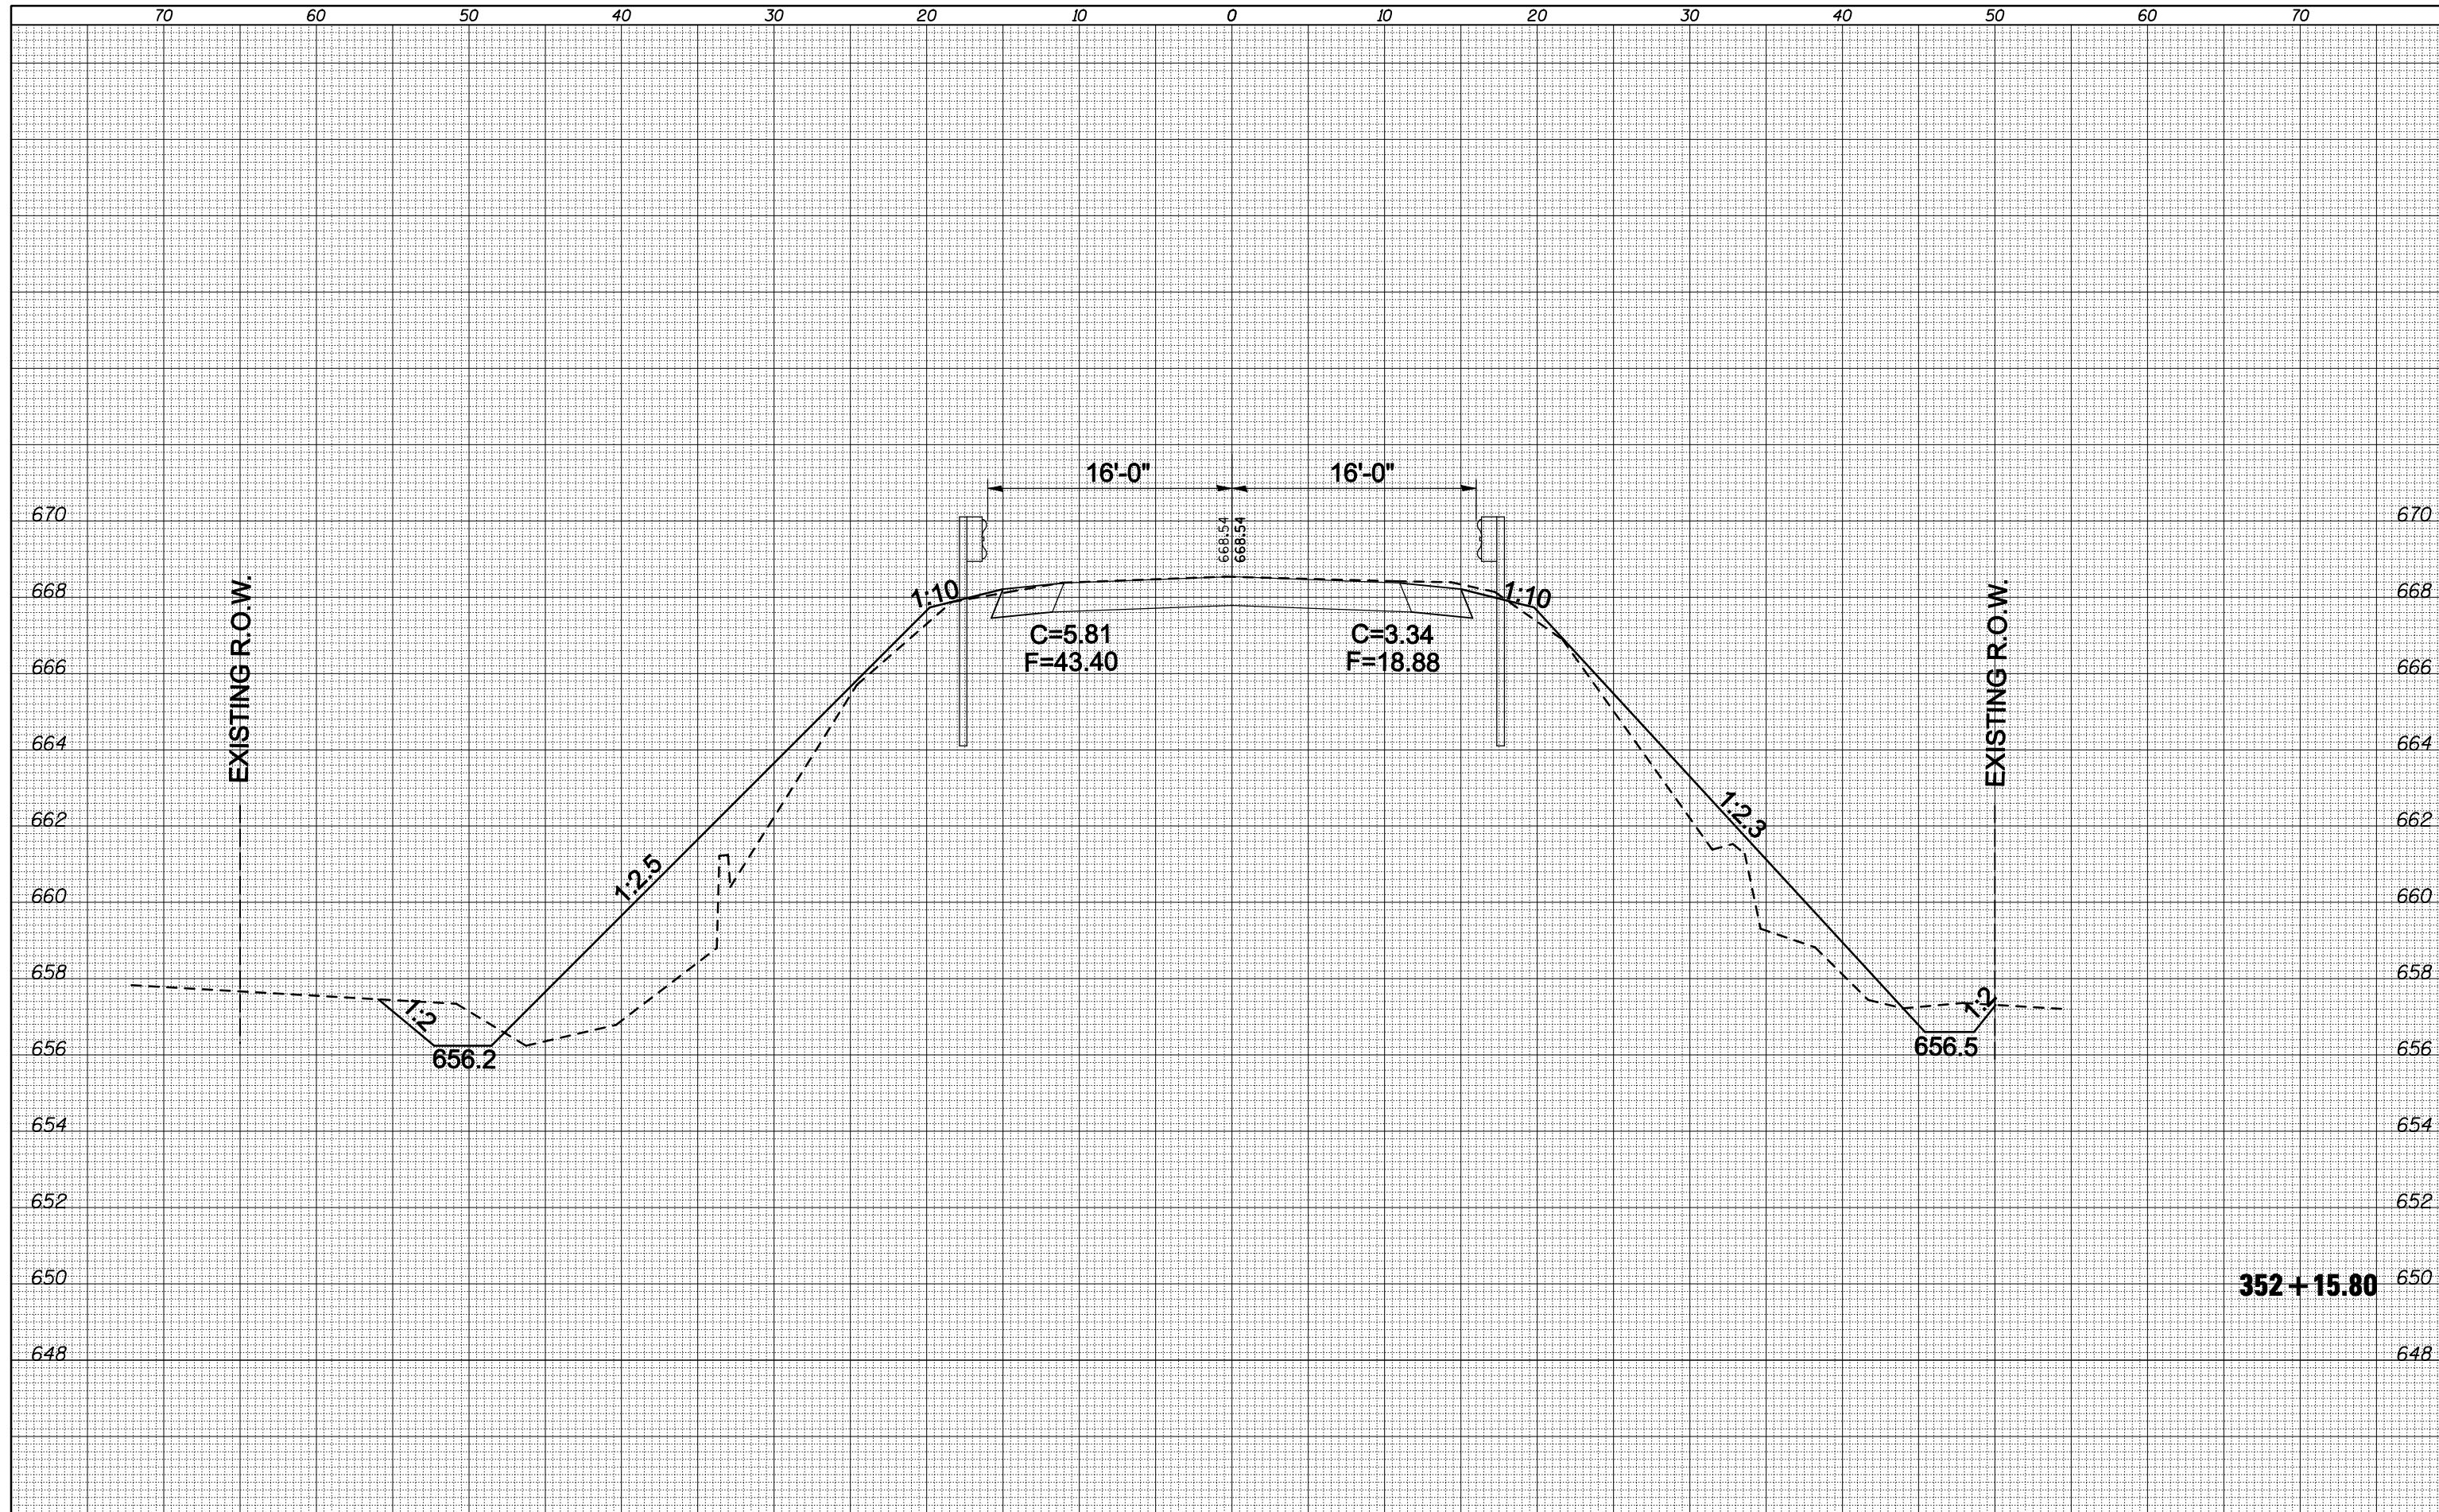

FILE NAME = c:\pwwork\pwwork\coombessf\00135397\0500705-sh\ts_0018main1.dgn
 USER NAME = coombessf

DESIGNED	-	REVISED	-
DRAWN	-	REVISED	-
CHECKED	-	REVISED	-
DATE	-	REVISED	-

**STATE OF ILLINOIS
DEPARTMENT OF TRANSPORTATION**

F.A.S. 1531 CROSS SECTIONS

SCALE: SHEET NO. OF SHEETS STA. 352+15.80 TO STA. 352+15.80

F.A.S. RTE.	SECTION	COUNTY	TOTAL SHEETS	SHEET NO.
1531	10B-1 & 11B-1	PIATT	88	76
				CONTRACT NO. 70458
ILLINOIS FED. AID PROJECT				

352 + 15.80