


DATE	
BY	
SURVEYED	
PLOTTED	
TEMPLATE	
AREAS	
CHECKED	
FINAL SURVEY	
NOTE BOOK	
NO.	

DATE	
BY	
SURVEYED	
PLOTTED	
TEMPLATE	
AREAS	
CHECKED	
ORIGINAL SURVEY	
NOTE BOOK	
NO.	

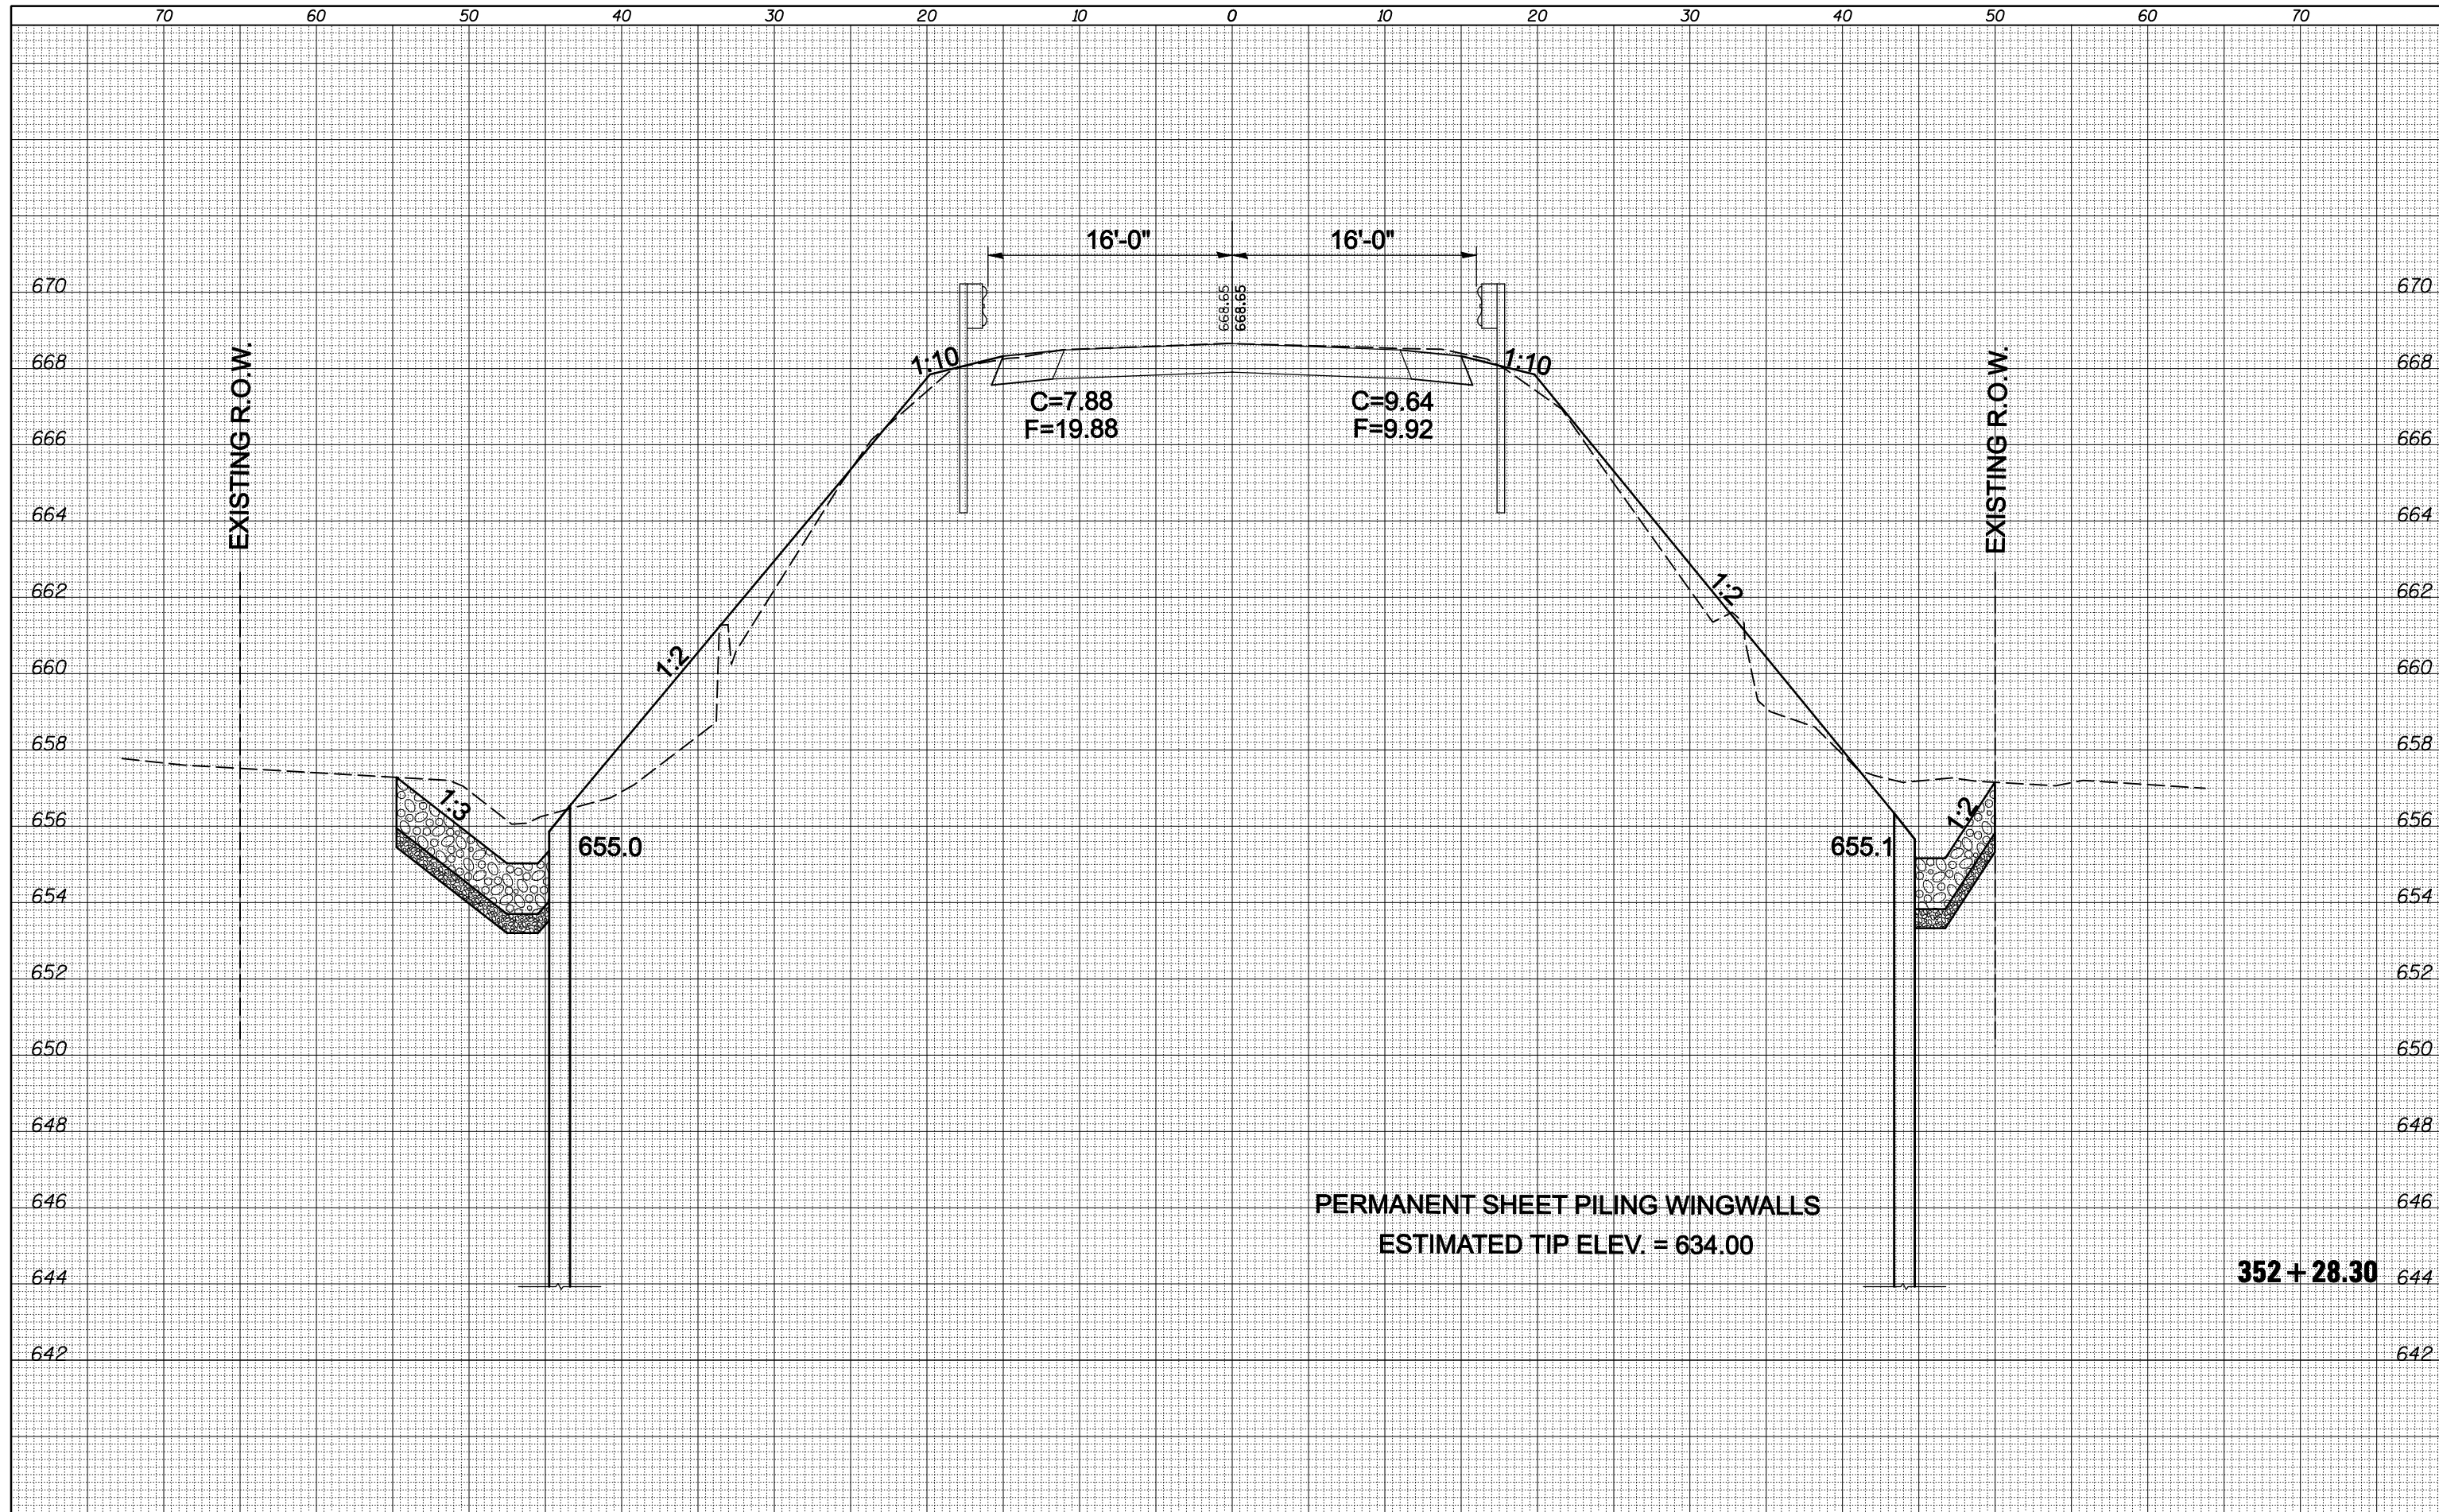

PERMANENT SHEET PILING WINGWALLS
ESTIMATED TIP ELEV. = 634.00

352 + 28.30

FILE NAME =
c:\pwwork\pwwork\coombessf\0135397\0500705-sh-t-x-0018main1.rvt

USER NAME = coombessf
DRAWN -
CHECKED -
DATE -

DESIGNED -
DRAWN -
CHECKED -
DATE -

REVISED -
REVISED -
REVISED -
REVISED -

STATE OF ILLINOIS
DEPARTMENT OF TRANSPORTATION

F.A.S. 1531 CROSS SECTIONS

SCALE: SHEET NO. OF SHEETS STA. 352+28.30 TO STA. 352+28.30

F.A.S. RTE.	SECTION	COUNTY	TOTAL SHEETS	SHEET NO.
1531	10B-1 & 11B-1	PIATT	88	77
CONTRACT NO. 70458			ILLINOIS FED. AID PROJECT	