


DATE	
BY	
SURVEYED	
PLOTTED	
TEMPLATE	
NOTE BOOK	
AREAS CHECKED	
NO.	

DATE	
BY	
SURVEYED	
PLOTTED	
TEMPLATE	
NOTE BOOK	
AREAS CHECKED	
NO.	

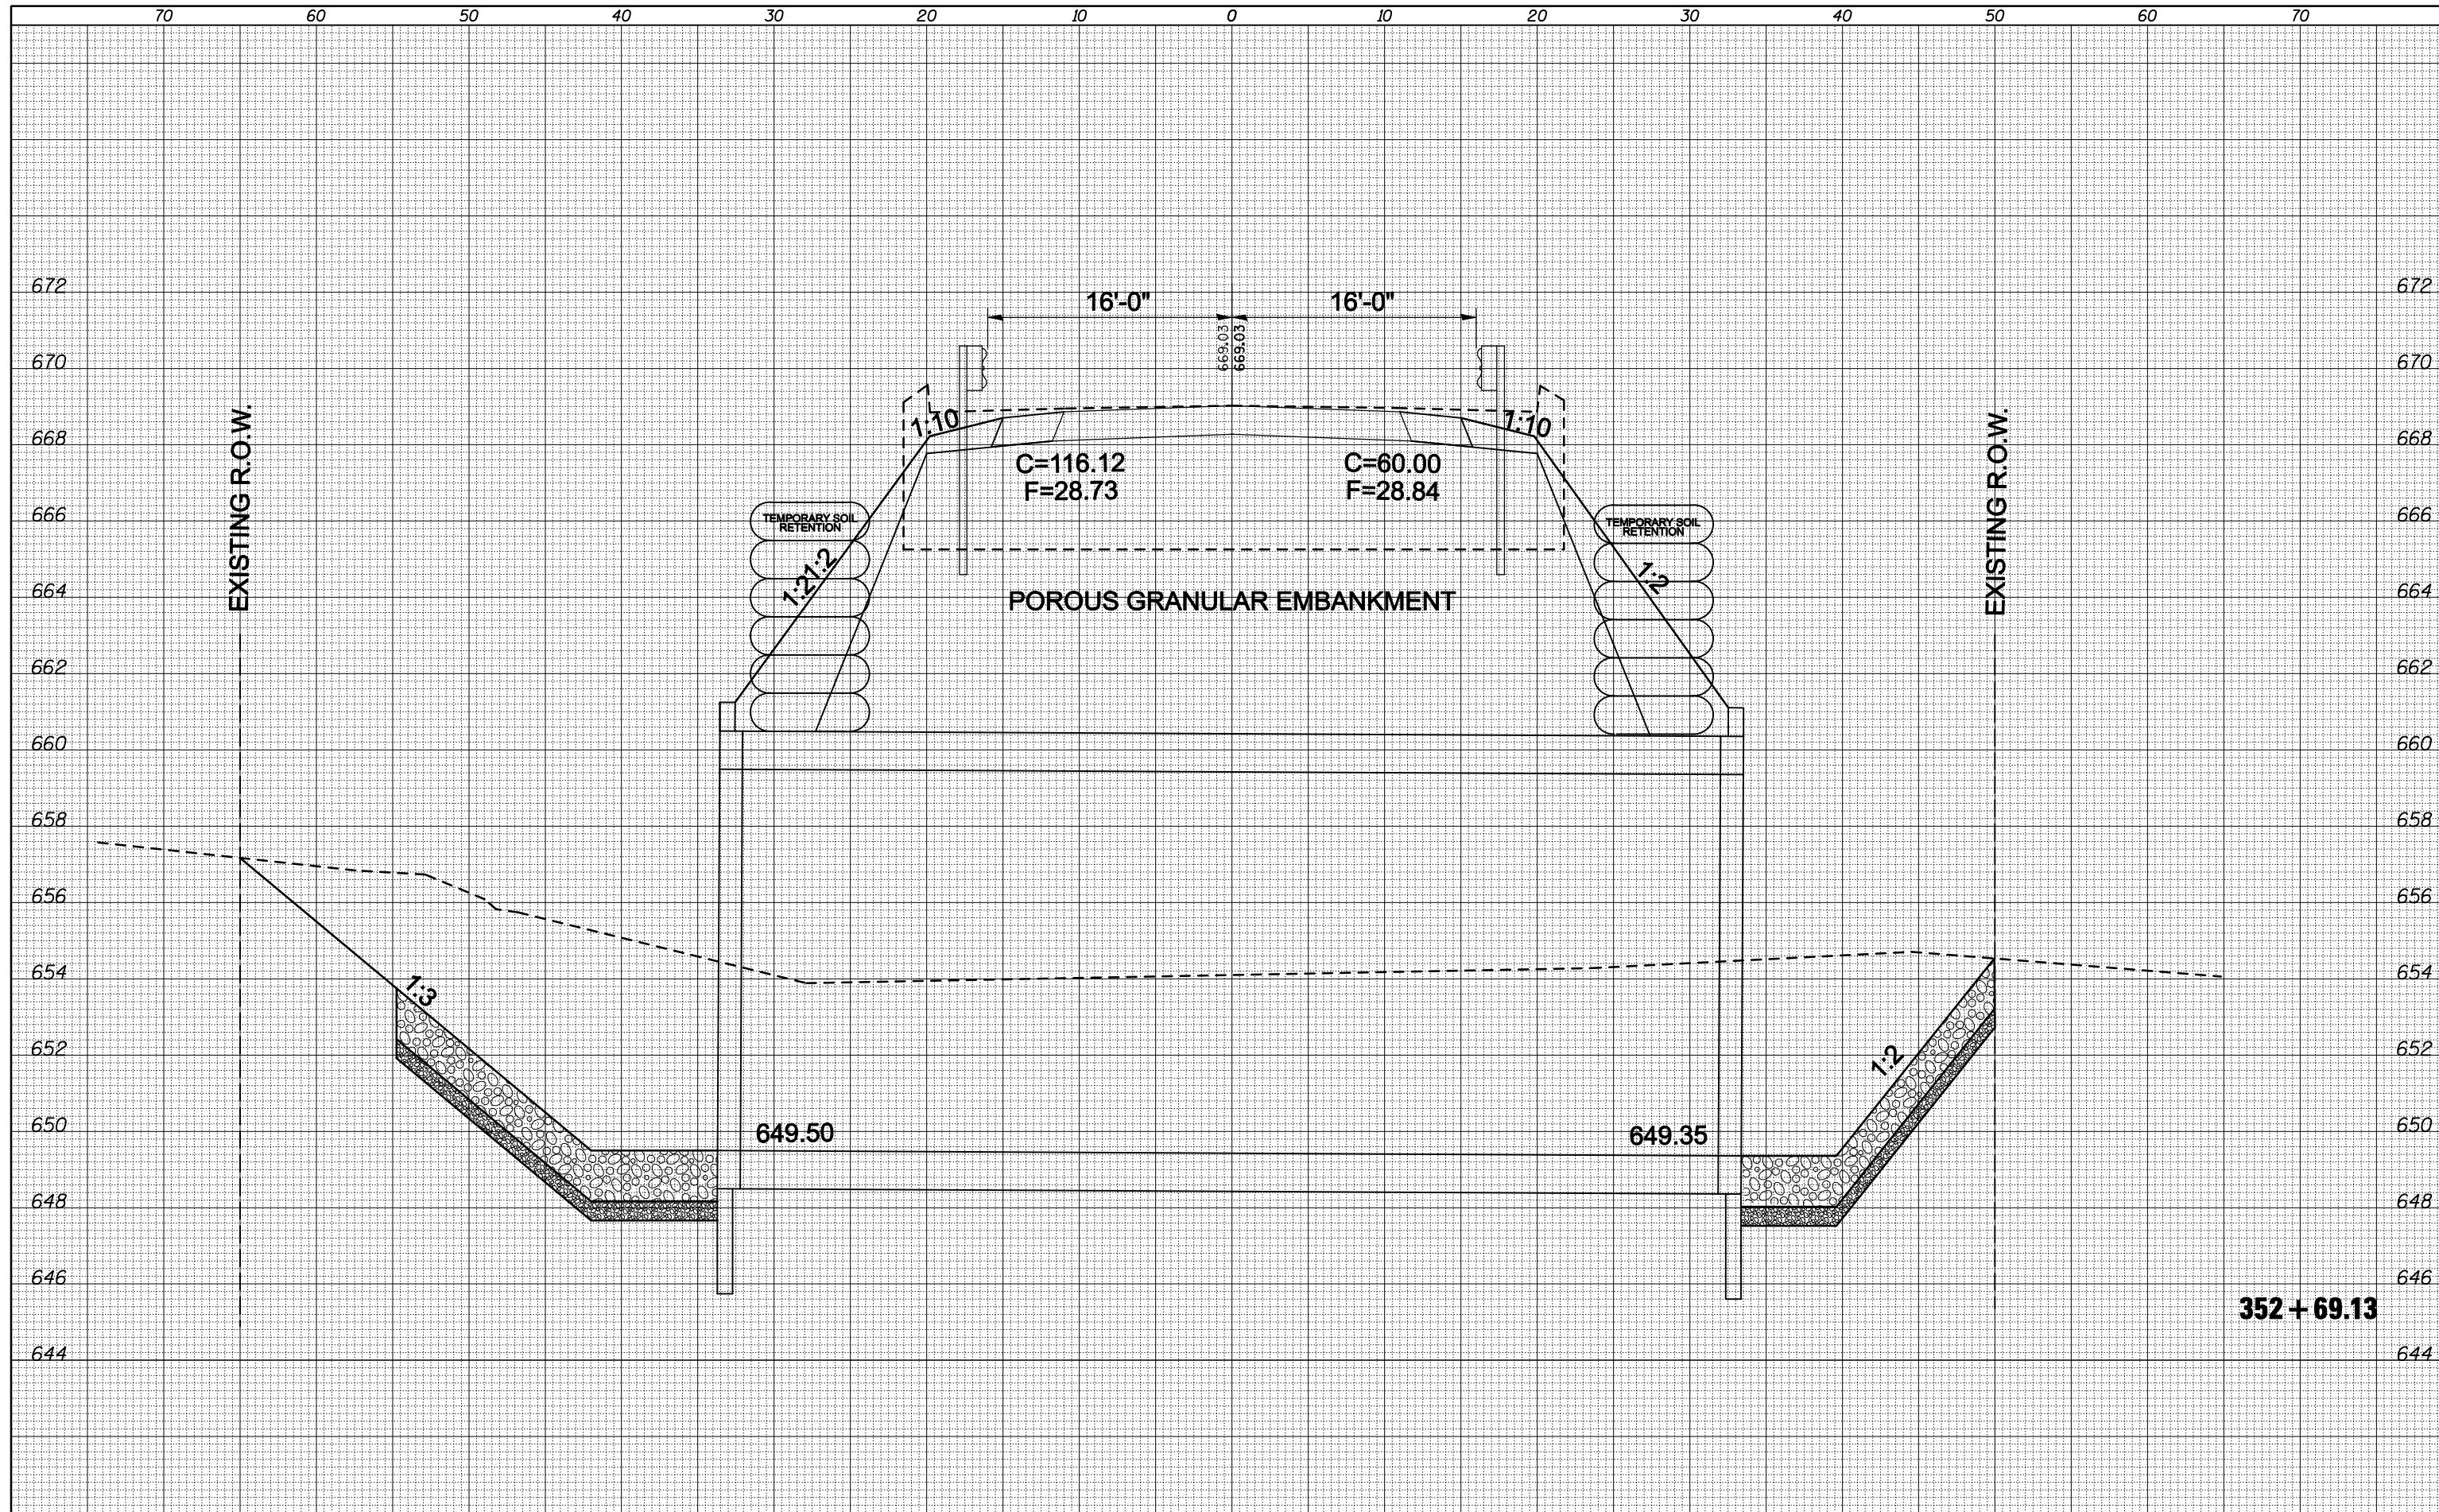

FILE NAME =  
 c:\pwwork\pwwork\coombessf\0135397\0500705-sh1-x-0018main1.dgn

USER NAME = coombessf	DESIGNED -	REVISED -
	DRAWN -	REVISED -
PLOT SCALE = 10.0005' / IN.	CHECKED -	REVISED -
PLOT DATE = 10/20/2010	DATE -	REVISED -

**STATE OF ILLINOIS  
 DEPARTMENT OF TRANSPORTATION**

**F.A.S. 1531 CROSS SECTIONS**

SCALE: SHEET NO. OF SHEETS STA. 352+69.13 TO STA. 352+69.13

F.A.S. RTE.	SECTION	COUNTY	TOTAL SHEETS	SHEET NO.
1531	10B-1 & 11B-1	PIATT	88	80
CONTRACT NO. 70458			ILLINOIS FED. AID PROJECT	