


DATE	
BY	
SURVEYED	
PLOTTED	
TEMPLATE	
AREAS	
CHECKED	
FINAL SURVEY	
NOTE BOOK	
NO.	

DATE	
BY	
SURVEYED	
PLOTTED	
TEMPLATE	
AREAS	
CHECKED	
ORIGINAL SURVEY	
NOTE BOOK	
NO.	

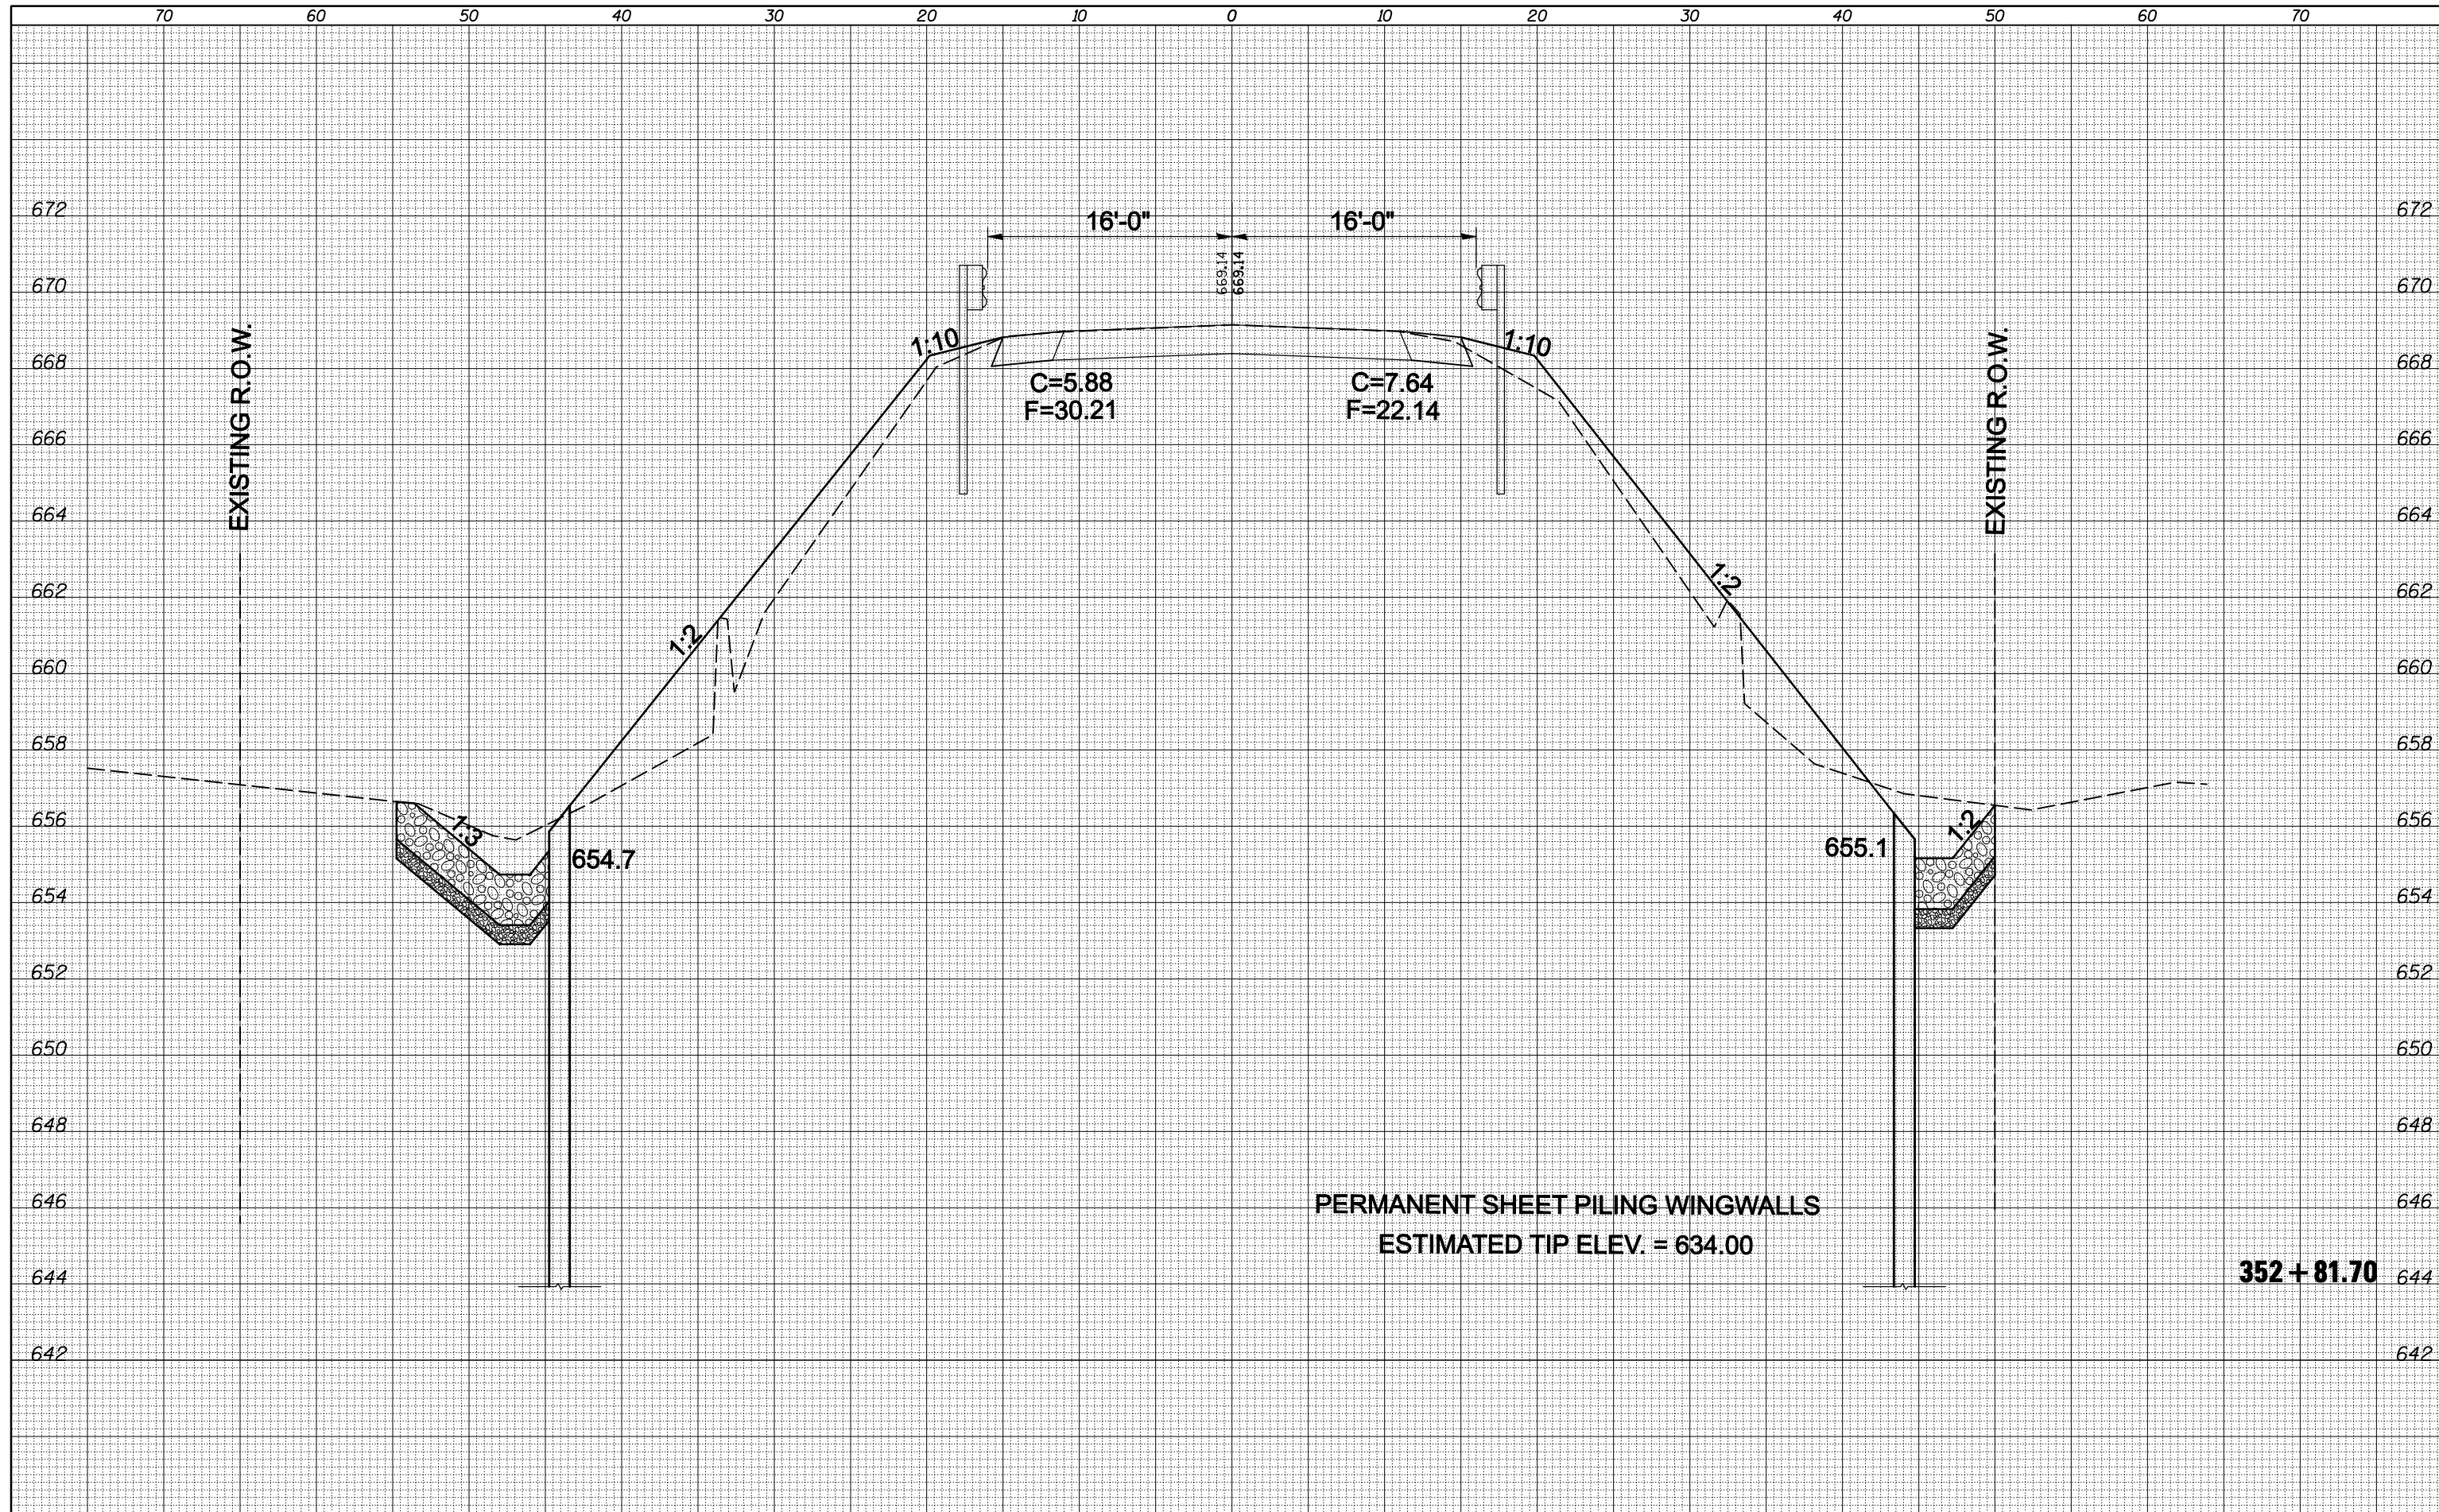

FILE NAME =  
 c:\pw\work\p\dot\coombessf\d0135397\0500705-sh\ts\_0018main1ne.dgn

USER NAME = coombessf  
 DESIGNED -  
 DRAWN -  
 PLOT SCALE = 10.0005' / IN.  
 CHECKED -  
 PLOT DATE = 10/20/2010  
 DATE -

REVISIED -  
 REVISIED -  
 REVISIED -  
 REVISIED -

**STATE OF ILLINOIS  
 DEPARTMENT OF TRANSPORTATION**

**F.A.S. 1531 CROSS SECTIONS**

SCALE: SHEET NO. OF SHEETS STA. 352+81.70 TO STA. 352+81.70

F.A.S. RTE.	SECTION	COUNTY	TOTAL SHEETS	SHEET NO.
1531	10B-1 & 11B-1	PIATT	88	81
CONTRACT NO. 70458			ILLINOIS FED. AID PROJECT	