


DATE	
BY	
FINAL SURVEY NO.	
SURVEYED PLOTTED	
TEMPLATE AREAS CHECKED	
NOTE BOOK NO.	
AREAS CHECKED	

DATE	
BY	
ORIGINAL SURVEY NO.	
SURVEYED PLOTTED	
TEMPLATE AREAS CHECKED	
NOTE BOOK NO.	
AREAS CHECKED	

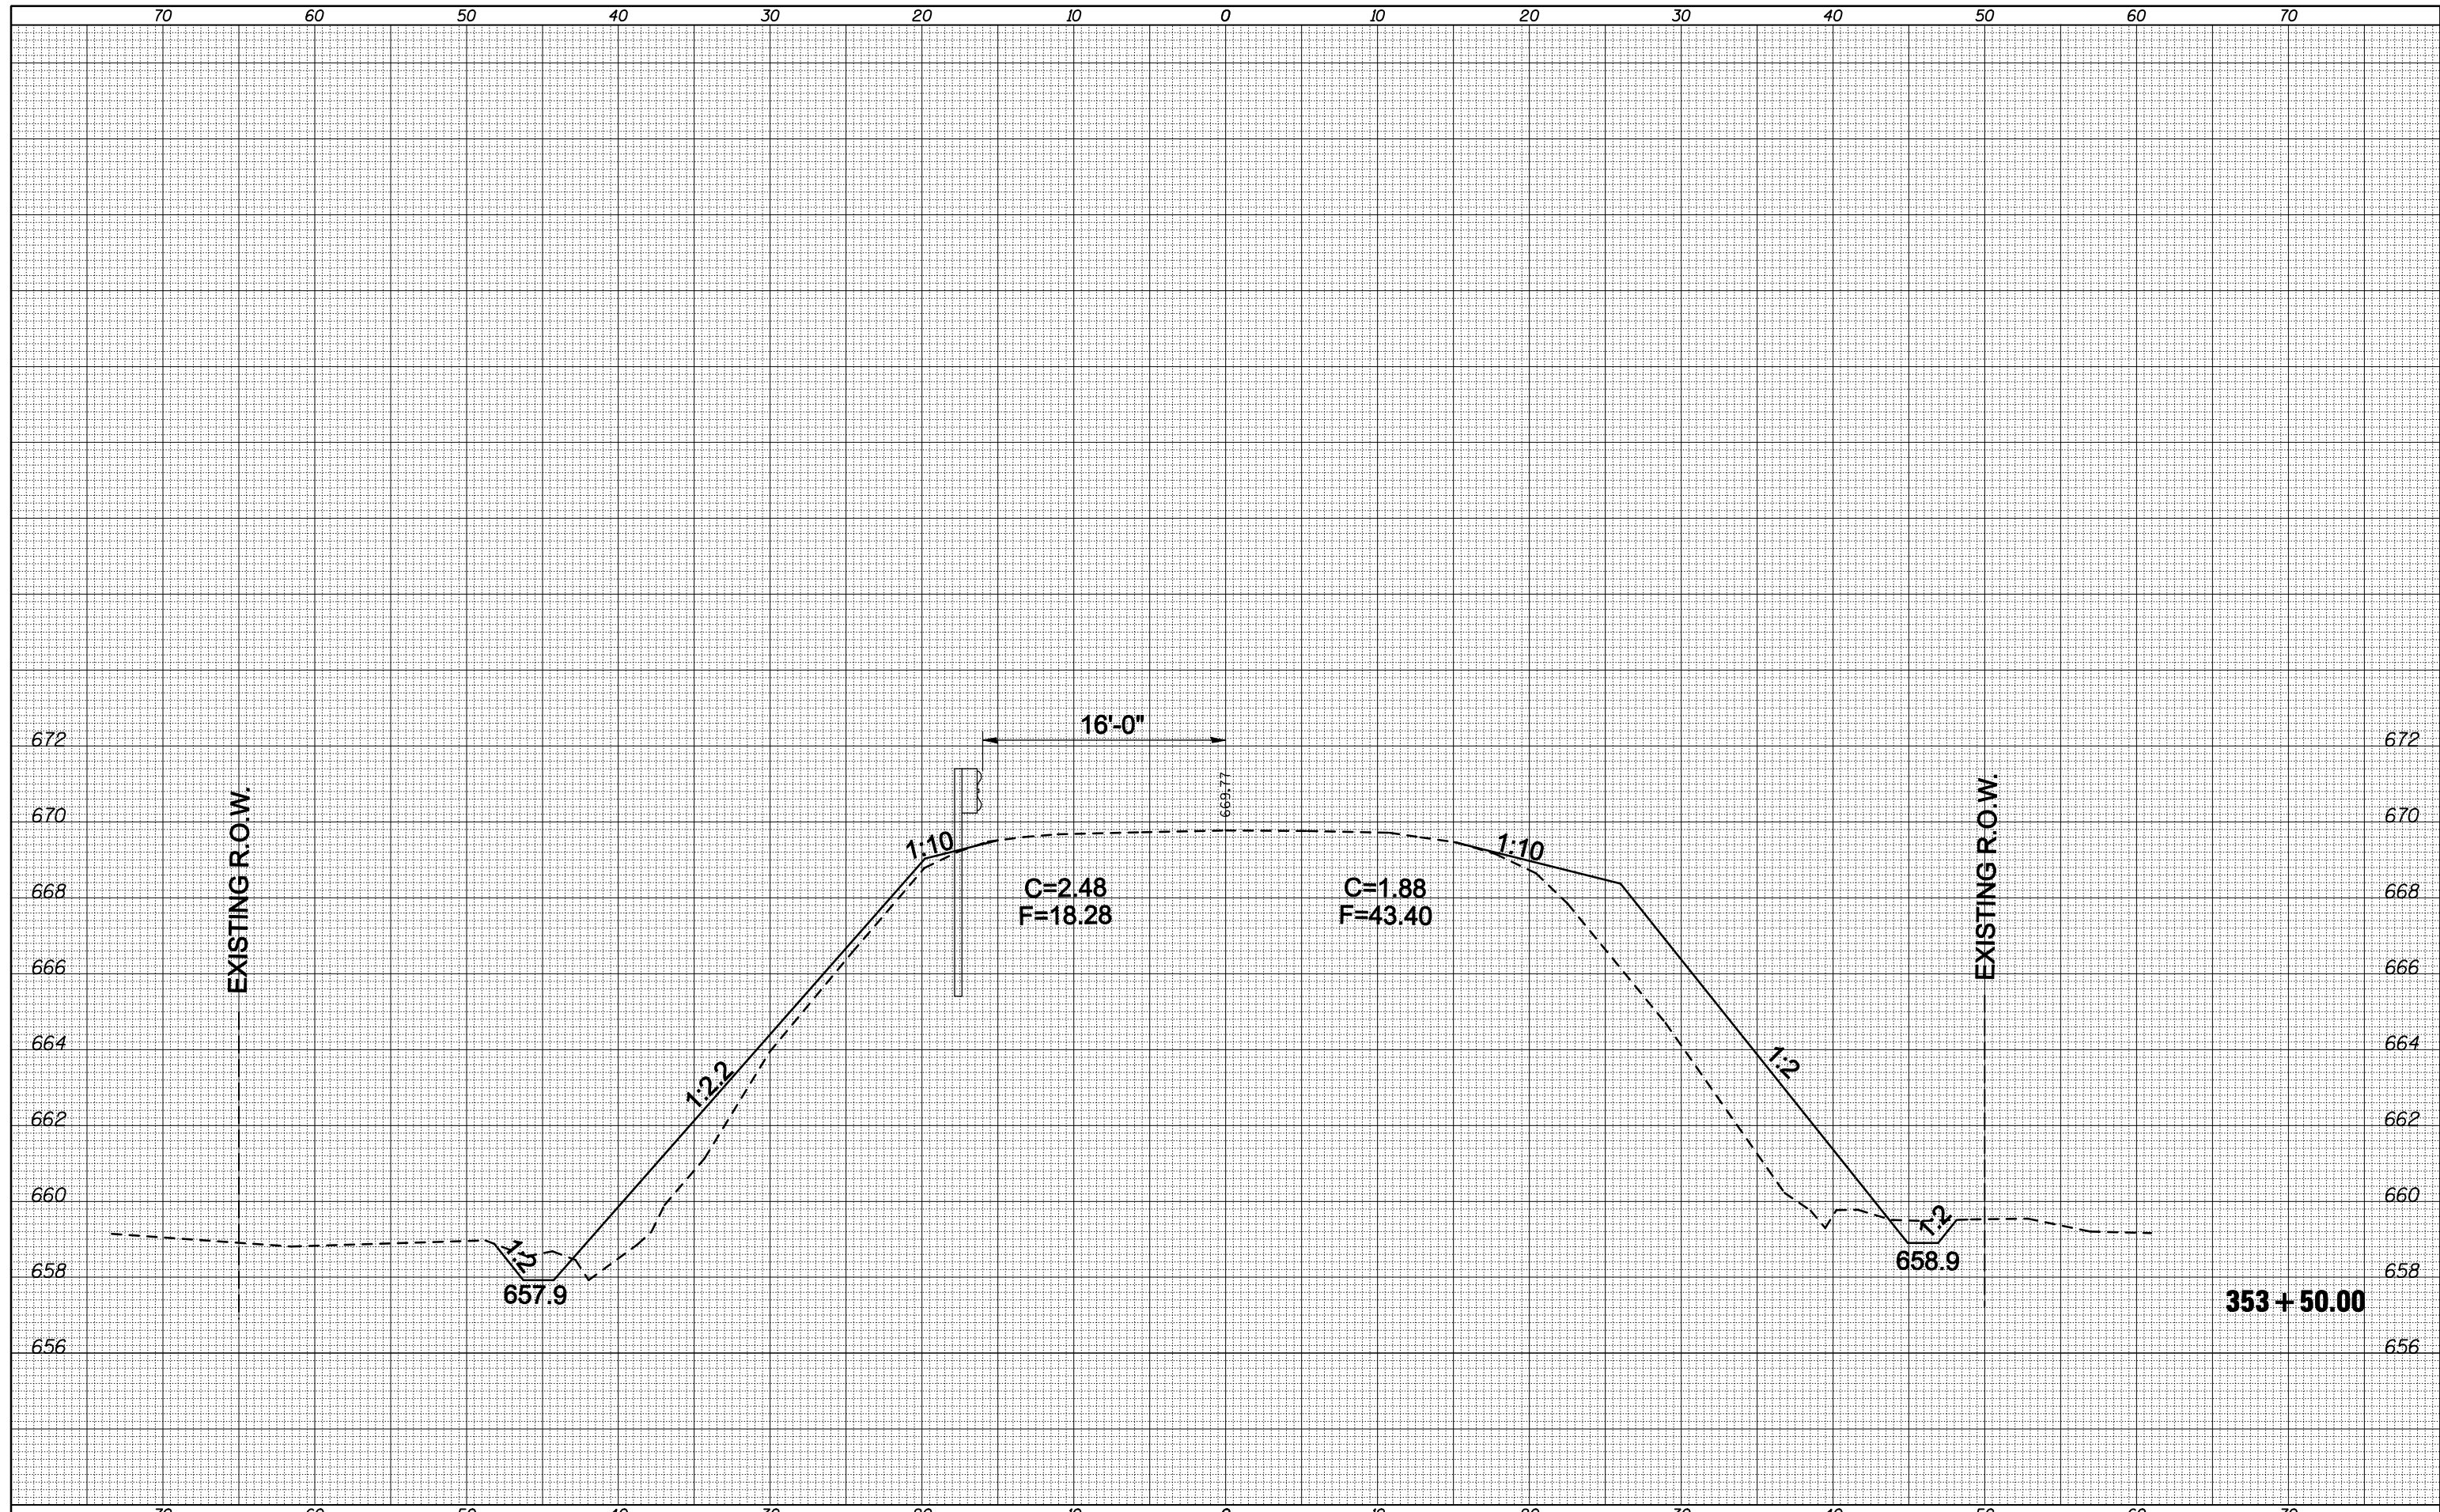

FILE NAME =  
 c:\pwork\pwork\coombessf\00135397\0500705-shr-x-0018main1.rvt

USER NAME = coombessf  
 DESIGNED -  
 DRAWN -  
 PLOT SCALE = 10.0005' / IN.  
 CHECKED -  
 PLOT DATE = 10/20/2010

REVISOR -  
 REVISIONS -  
 REVISIONS -  
 REVISIONS -

**STATE OF ILLINOIS  
 DEPARTMENT OF TRANSPORTATION**

**F.A.S. 1531 CROSS SECTIONS**

SCALE: SHEET NO. OF SHEETS STA. 353+50.00 TO STA. 353+50.00

F.A.S. RTE.	SECTION	COUNTY	TOTAL SHEETS	SHEET NO.
1531	10B-1 & 11B-1	PIATT	88	84
				CONTRACT NO. 70458
ILLINOIS FED. AID PROJECT				