


FINAL SURVEY NO.	SURVEYED PLOTTED AREAS CHECKED	BY	DATE

ORIGINAL SURVEY NO.	SURVEYED PLOTTED AREAS CHECKED	BY	DATE

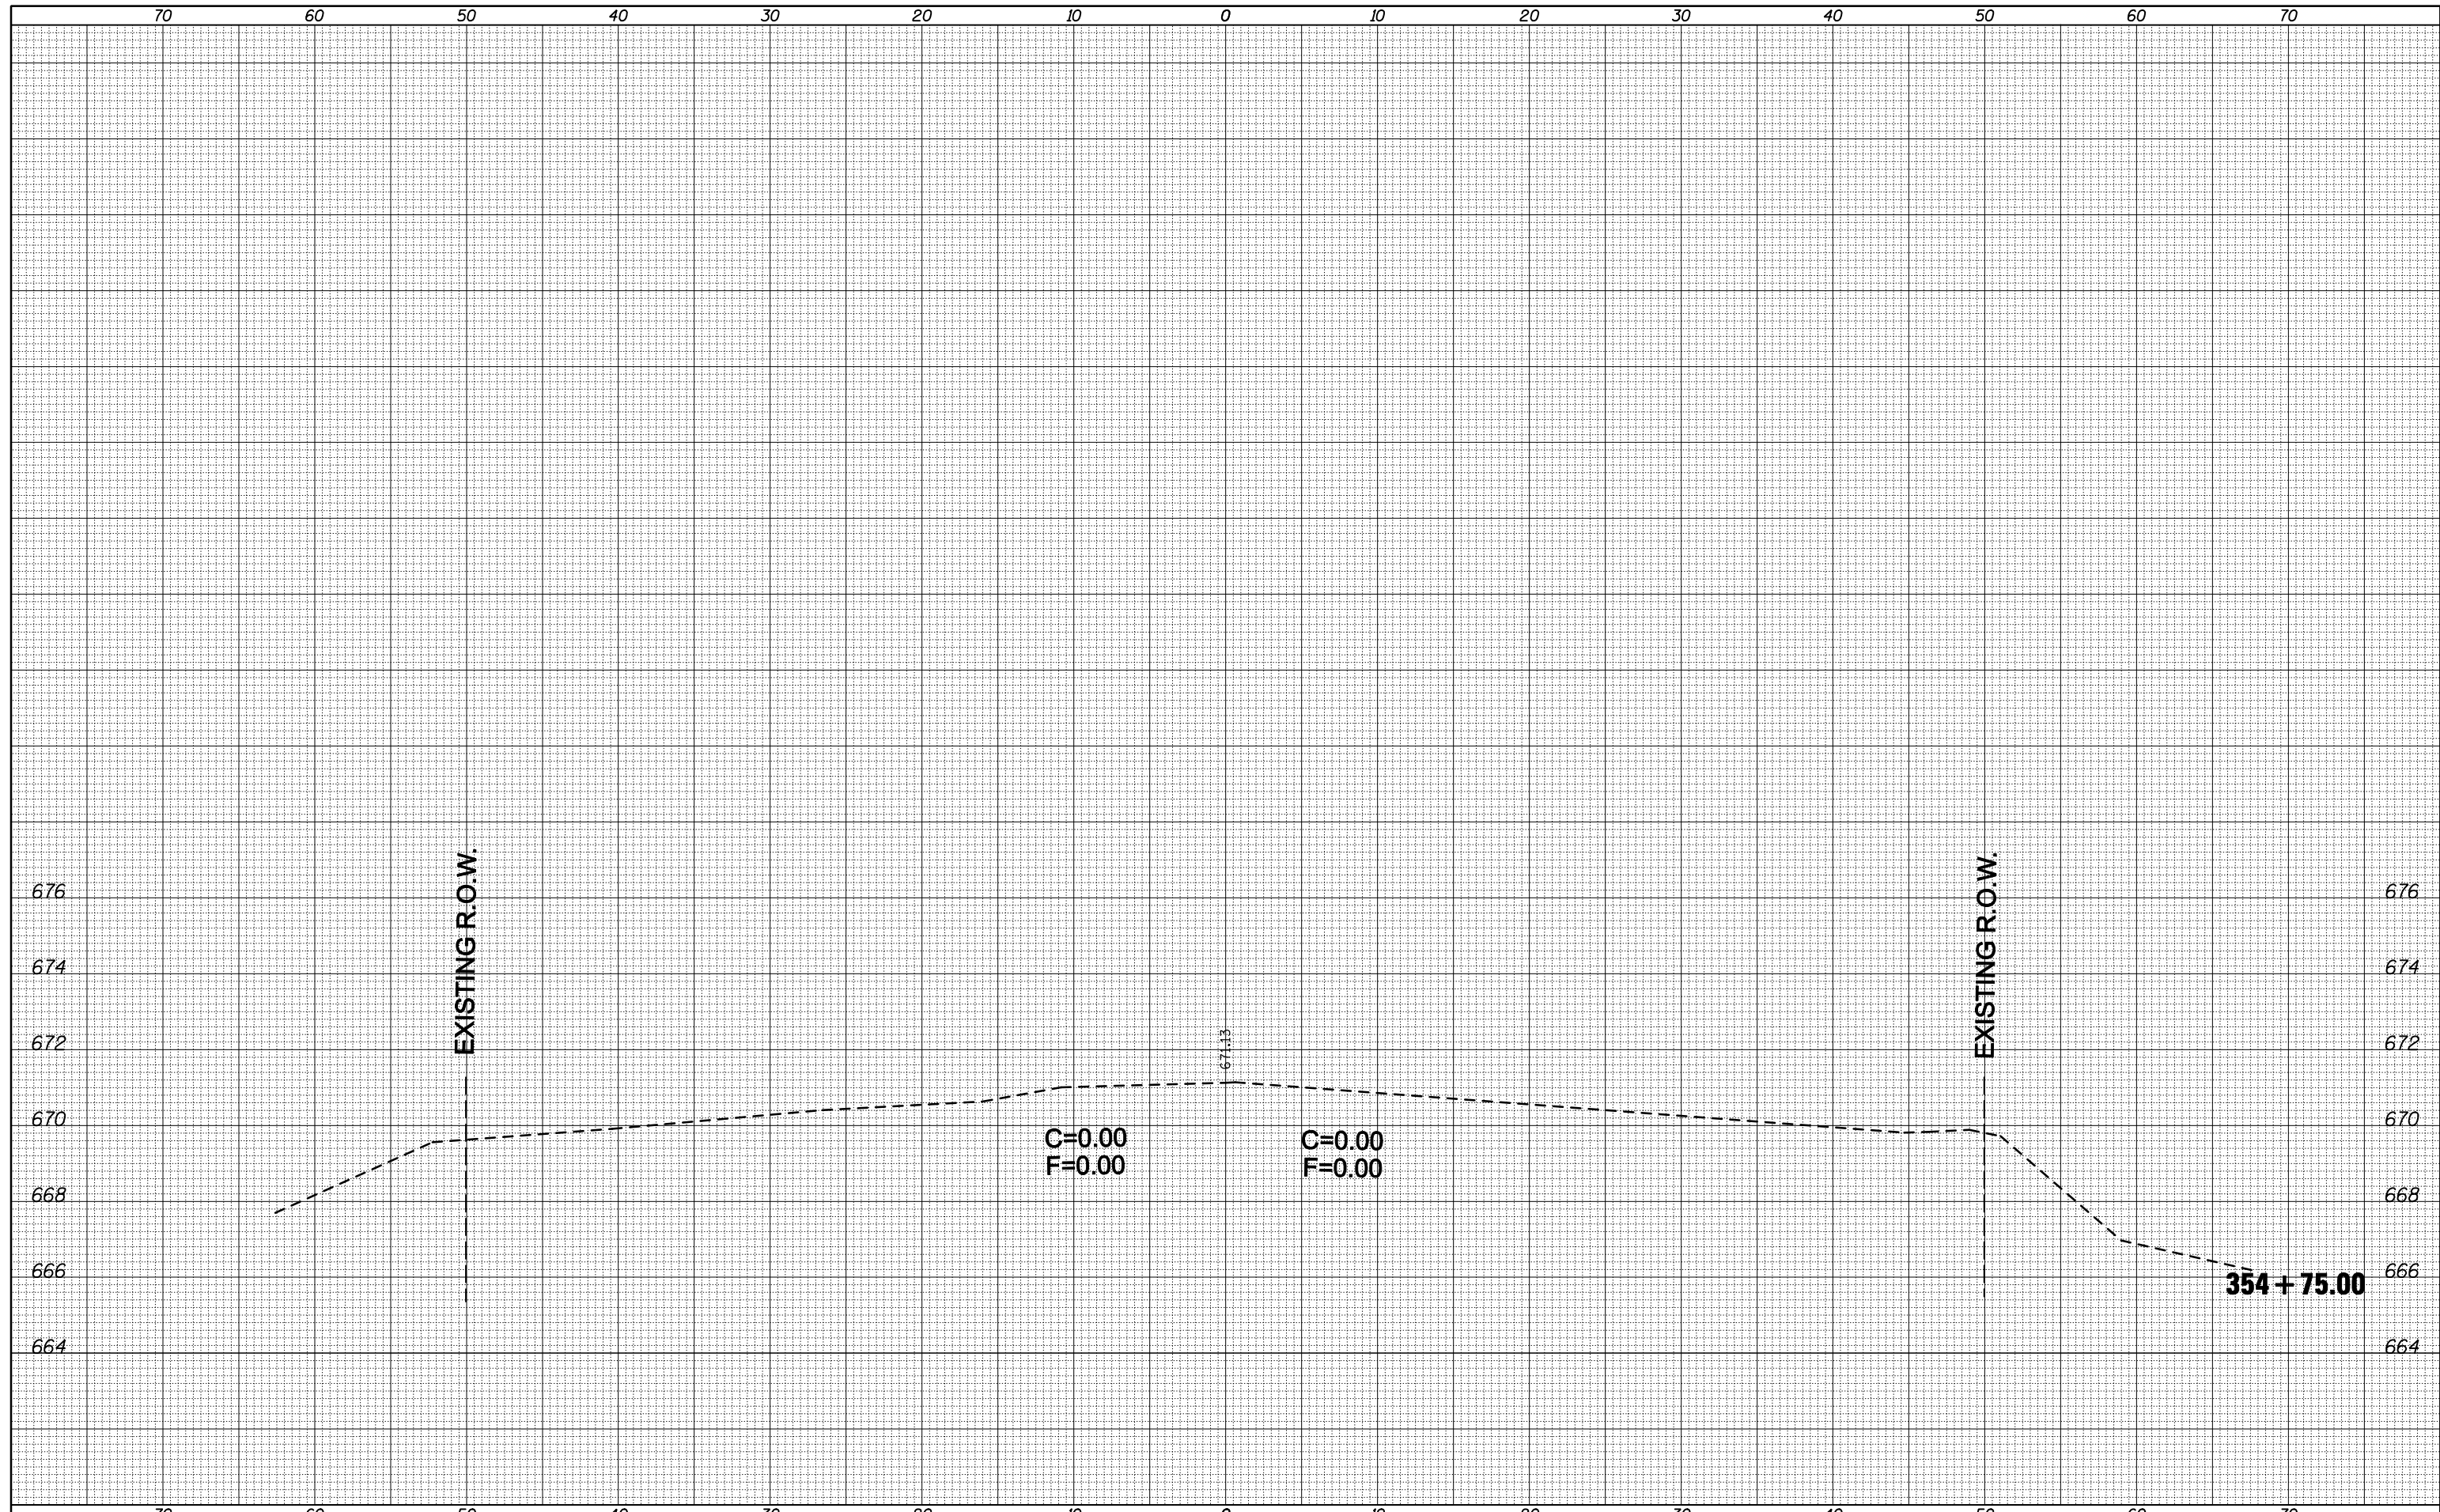

FILE NAME =	USER NAME = coombessf	DESIGNED -	REVISED -	STATE OF ILLINOIS DEPARTMENT OF TRANSPORTATION	F.A.S. 1531 CROSS SECTIONS		F.A.S. RTE.	SECTION	COUNTY	TOTAL SHEETS	SHEET NO.
ca:\pw\work\p\dot\coombessf\00135397\0500705-sh\ts_x_s_0018main1ne.dgn		DRAWN -	REVISED -		1531	10B-1 & 11B-1	PIATT	88	88	CONTRACT NO. 70458	
PLOT SCALE = 10.0005' / IN.		CHECKED -	REVISED -		SCALE:	SHEET NO.	OF SHEETS	STA. 354+75.00	TO STA. 354+75.00	ILLINOIS FED. AID PROJECT	
PLOT DATE = 10/20/2010		DATE -	REVISED -								