



F.A.P. RTE.	SECTION	COUNTY	TOTAL SHEETS	SHEET NO.
704	DN&TS-1	McLEAN	497	17
STA.	2+539	TO STA.	3+062	
FED. ROAD DIST. NO.	ILLINOIS FED. AID PROJECT			
CONTRACT NO. 70514				

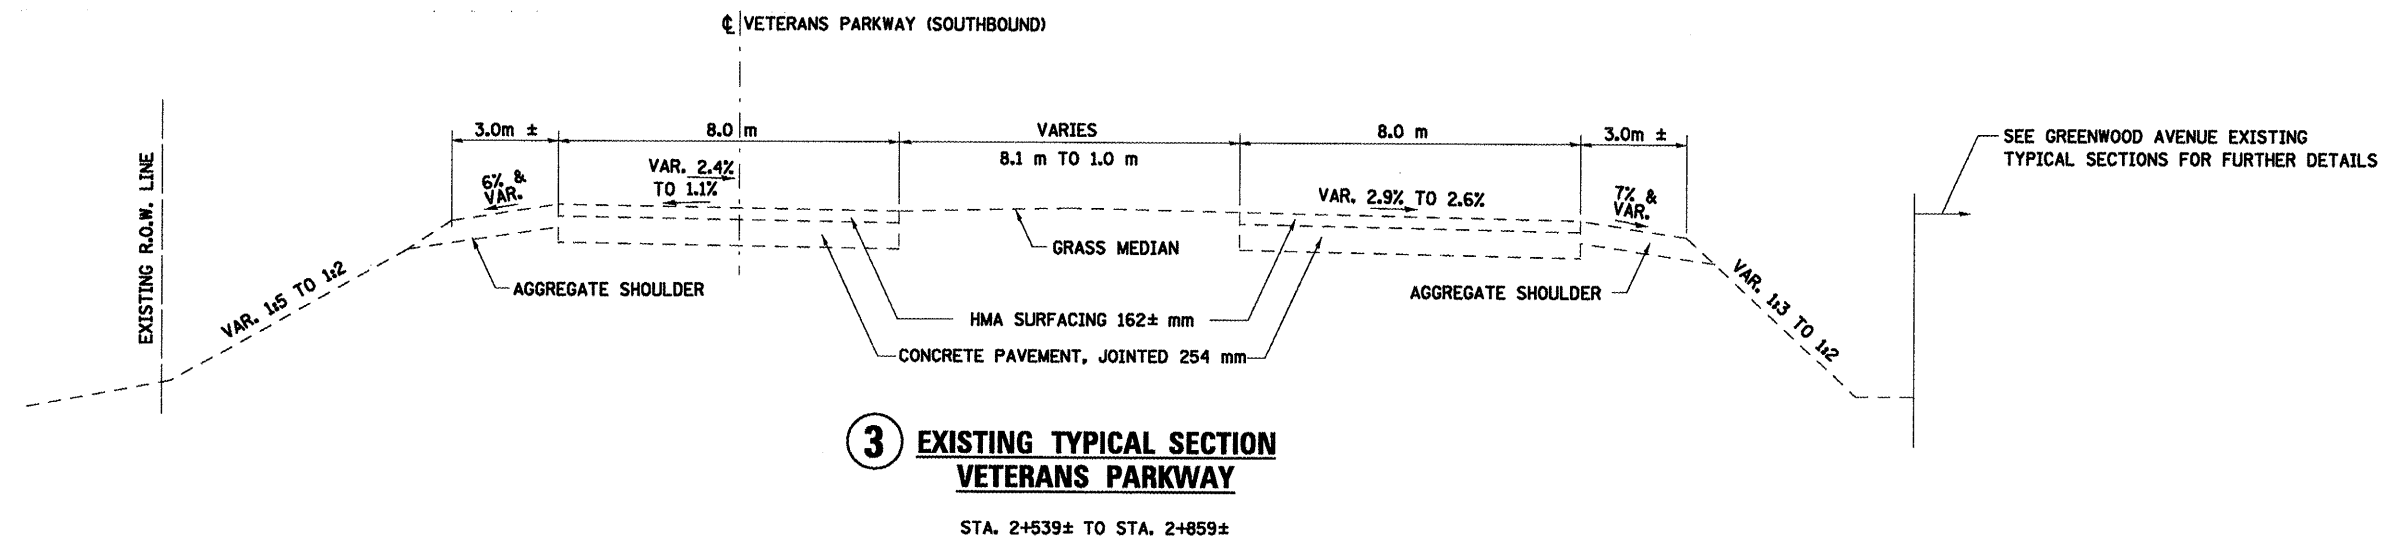

**3** EXISTING TYPICAL SECTION  
VETERANS PARKWAY

STA. 2+539± TO STA. 2+859±

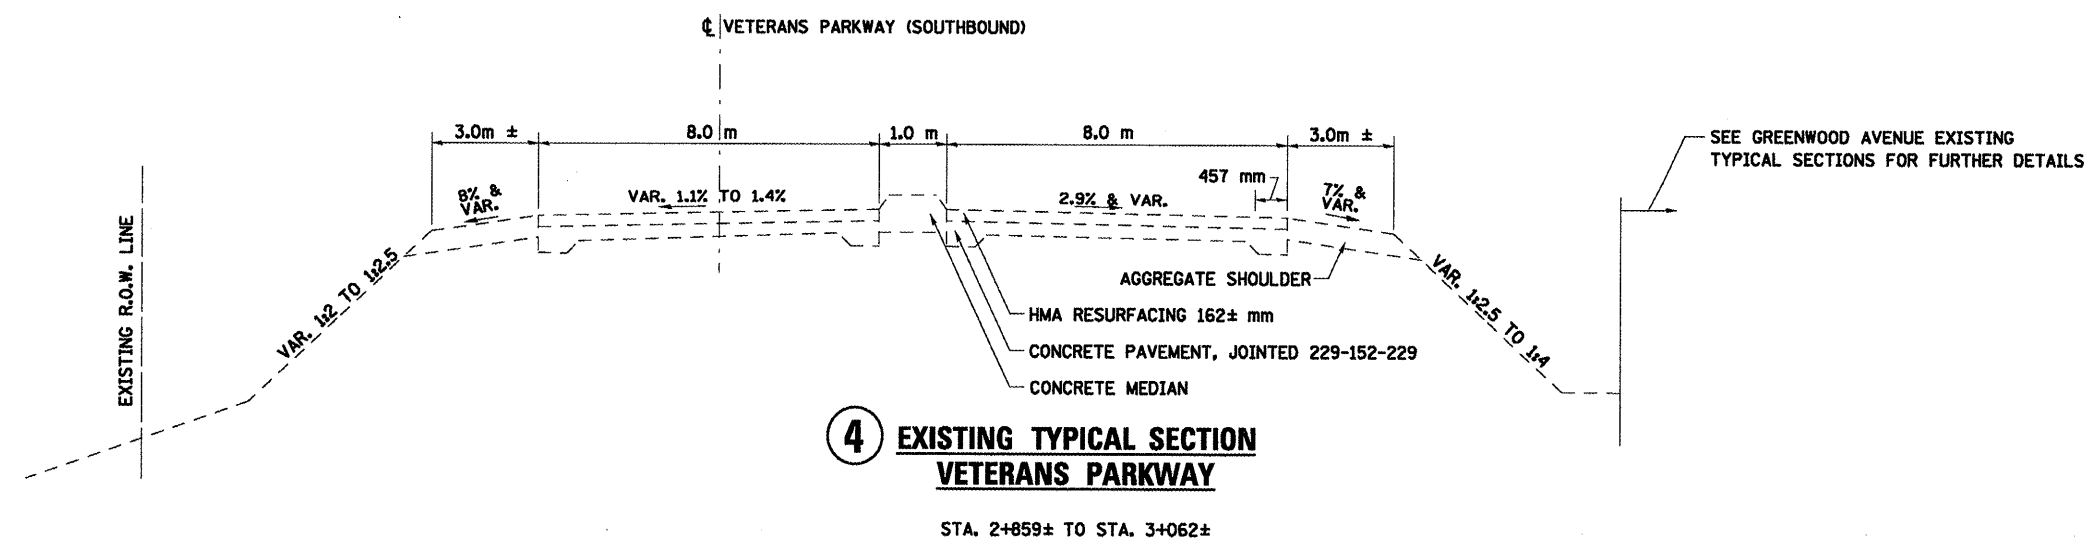

**4** EXISTING TYPICAL SECTION  
VETERANS PARKWAY

STA. 2+859± TO STA. 3+062±

PLOT DATE = 6/24/2008  
 PLOT SCALE = 1:1000  
 USER NAME = cr-1019

ALL DIMENSIONS ARE IN MM  
UNLESS OTHERWISE NOTED.

REVISIONS		ILLINOIS DEPARTMENT OF TRANSPORTATION
NAME	DATE	
		EXISTING TYPICAL SECTIONS VETERANS PARKWAY
DATE 05-27-09		DRAWN BY SAM CHECKED BY PHM