



F.A.P. RTE.	SECTION	COUNTY	TOTAL SHEETS	SHEET NO.
T04	(LN&TS-1)	McLEAN	497	18
STA.	N/A	TO STA.	N/A	
FED. ROAD DIST. NO.	ILLINOIS FED. AID PROJECT			
CONTRACT NO. 70514				

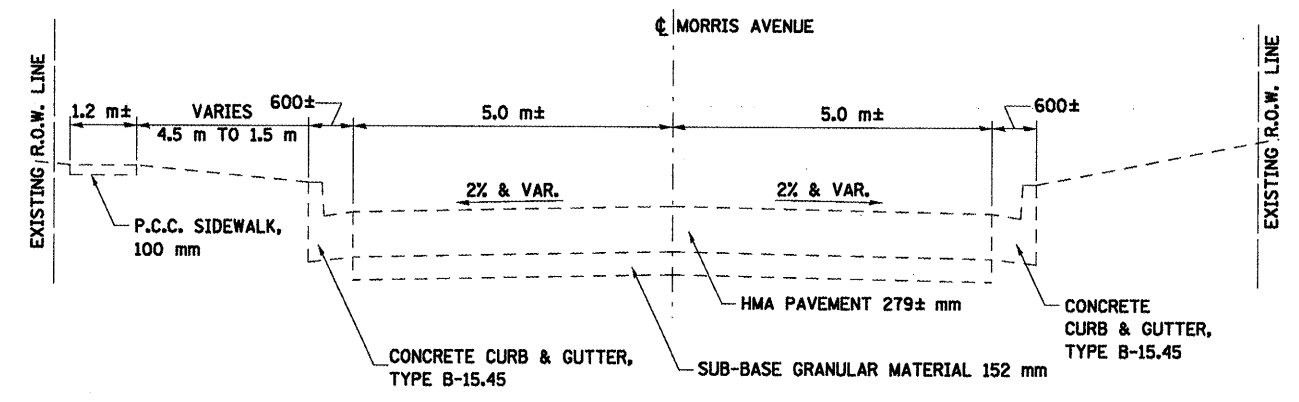

5 EXISTING TYPICAL SECTION MORRIS AVENUE

STA. 0+057± TO STA. 0+238±

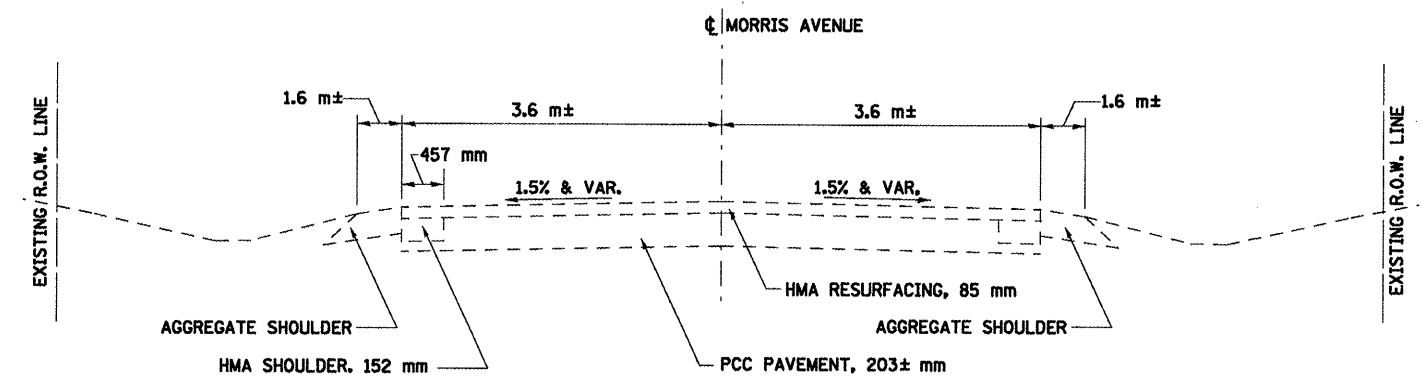

6 EXISTING TYPICAL SECTION MORRIS AVENUE

STA. 0+350± TO STA. 0+606±

PLOT DATE = 8/6/2008
 PLOT SCALE = 1:3000
 USER NAME = crsgr

ALL DIMENSIONS ARE IN MM
UNLESS OTHERWISE NOTED.

REVISIONS		ILLINOIS DEPARTMENT OF TRANSPORTATION
NAME	DATE	
		EXISTING TYPICAL SECTIONS MORRIS AVENUE
DATE 05-27-09		DRAWN BY SAM CHECKED BY PHM