



F.A.P. RTE.	SECTION	COUNTY	TOTAL SHEETS	SHEET NO.
704	(1)N&TS-1	McLEAN	497	20
STA.	N/A	TO STA.	N/A	
FED. ROAD DIST. NO.	ILLINOIS FED. AID PROJECT			

CONTRACT NO. 70514

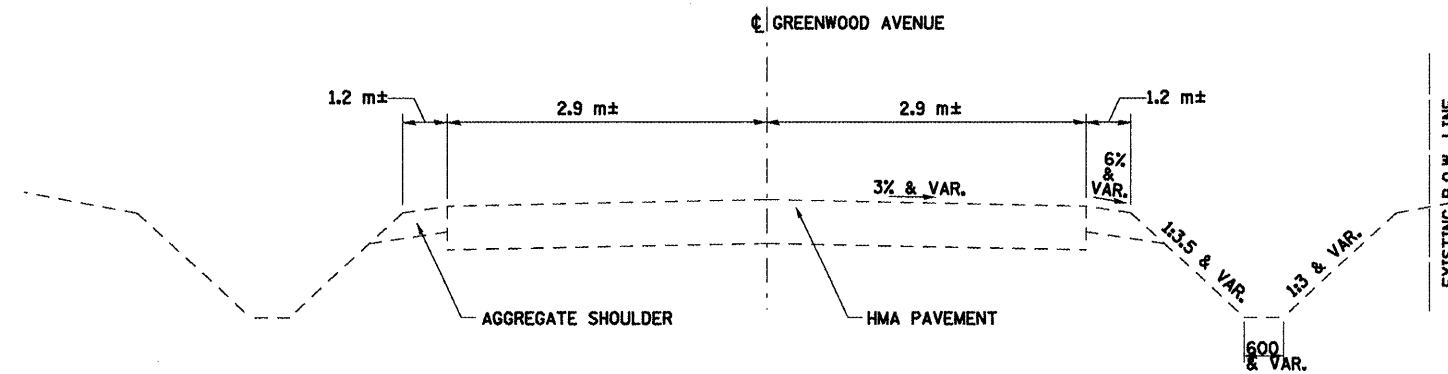

9 EXISTING TYPICAL SECTION
GREENWOOD AVENUE
WEST OF MORRIS AVENUE

STA. 6+993± TO MORRIS AVENUE

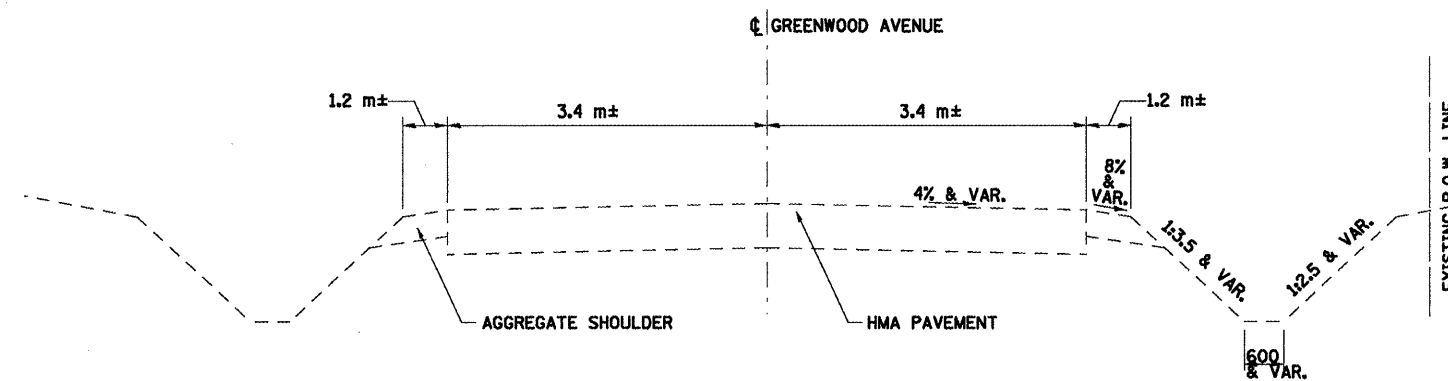

10 EXISTING TYPICAL SECTION
GREENWOOD AVENUE
EAST OF MORRIS AVENUE

MORRIS AVENUE TO STA. 10+747±

PLOT DATE = 8/2/2009
 FILE NAME = c:\pwwork\mcd\project\70514\102101531\typical-section-9.dwg
 USER = mcd
 PLOT SCALE = 1:10000

ALL DIMENSIONS ARE IN MM
UNLESS OTHERWISE NOTED.

REVISIONS	
NAME	DATE

ILLINOIS DEPARTMENT OF TRANSPORTATION
 EXISTING TYPICAL SECTIONS
 GREENWOOD AVENUE
 WEST OF MORRIS AVENUE
 EAST OF MORRIS AVENUE
 DRAWN BY SAM
 CHECKED BY SAS
 DATE 05-27-09