



F.A.P. RTE.	SECTION	COUNTY	TOTAL SHEETS	SHEET NO.
704	(1)N&TS-1	McLEAN	497	24
STA.	N/A	TO STA.	N/A	
FED. ROAD DIST. NO.	ILLINOIS FED. AID PROJECT			
CONTRACT NO. 70514				

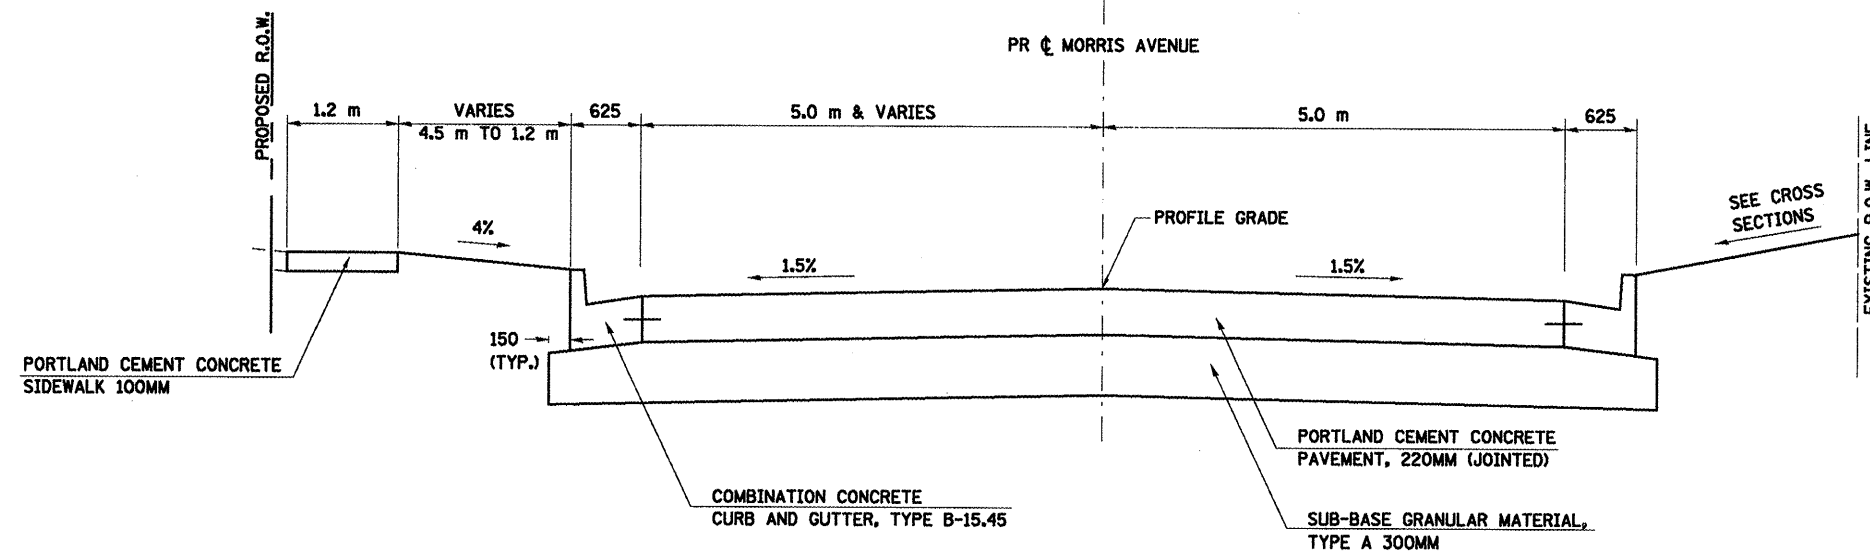

**1 PROPOSED TYPICAL SECTION  
MORRIS AVENUE**

STA. 0+057.000 TO STA. 0+120.564

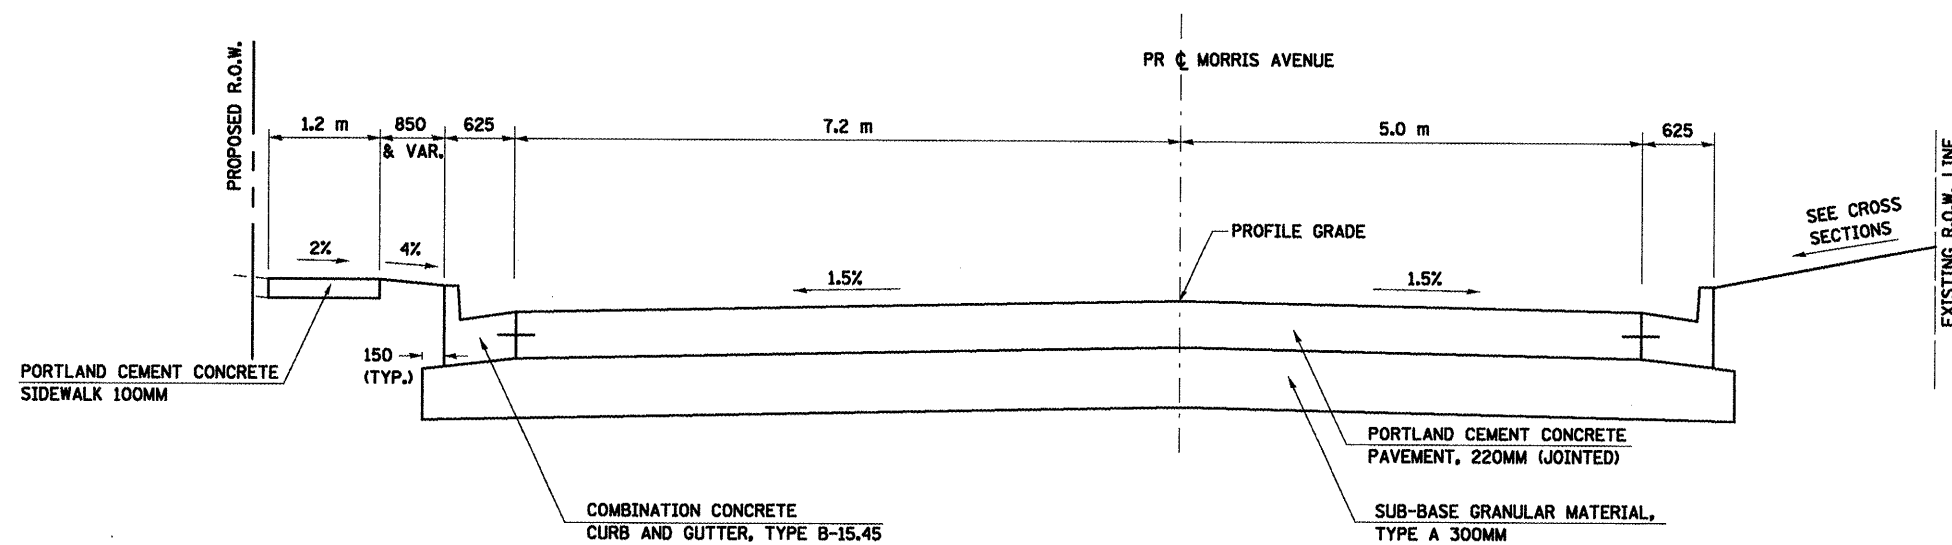

**2 PROPOSED TYPICAL SECTION  
MORRIS AVENUE**

STA. 0+120.564 TO STA. 0+156.670

**STRUCTURAL PAVEMENT DESIGN  
MORRIS AVENUE**

STRUCTURAL DESIGN TRAFFIC:	YEAR 2018
PV=15824	SU=666
	MU=167
ROAD/STREET CLASSIFICATION:	Class II
PERCENT OF STRUCTURAL DESIGN TRAFFIC IN DESIGN LANE:	
P=50%	S=50%
	M=50%
TRAFFIC FACTOR: Actual TF=1.88	AC Type= N/A
	Minimum TF= N/A
PG GRADE: Binder= N/A	Surface= N/A
SUBGRADE SUPPORT RATING:	
SSR= POOR	

ALL DIMENSIONS ARE IN MM  
UNLESS OTHERWISE NOTED.

REVISIONS	
NAME	DATE

ILLINOIS DEPARTMENT OF TRANSPORTATION

PROPOSED TYPICAL SECTIONS  
MORRIS AVENUE  
SHEET 1 OF 5

DATE 05-27-09

DRAWN BY SAM  
CHECKED BY PMH

PLOT DATE = 8/2/2009  
 PLOT SCALE = 1:1000  
 USER NAME = draught