



F.A.P. RTE.	SECTION	COUNTY	TOTAL SHEETS	SHEET NO.
T04	LN&TS-1	McLEAN	497	26
STA.	N/A	TO STA.	N/A	
FED. ROAD DIST. NO.	ILLINOIS FED. AID PROJECT		CONTRACT NO. 70514	

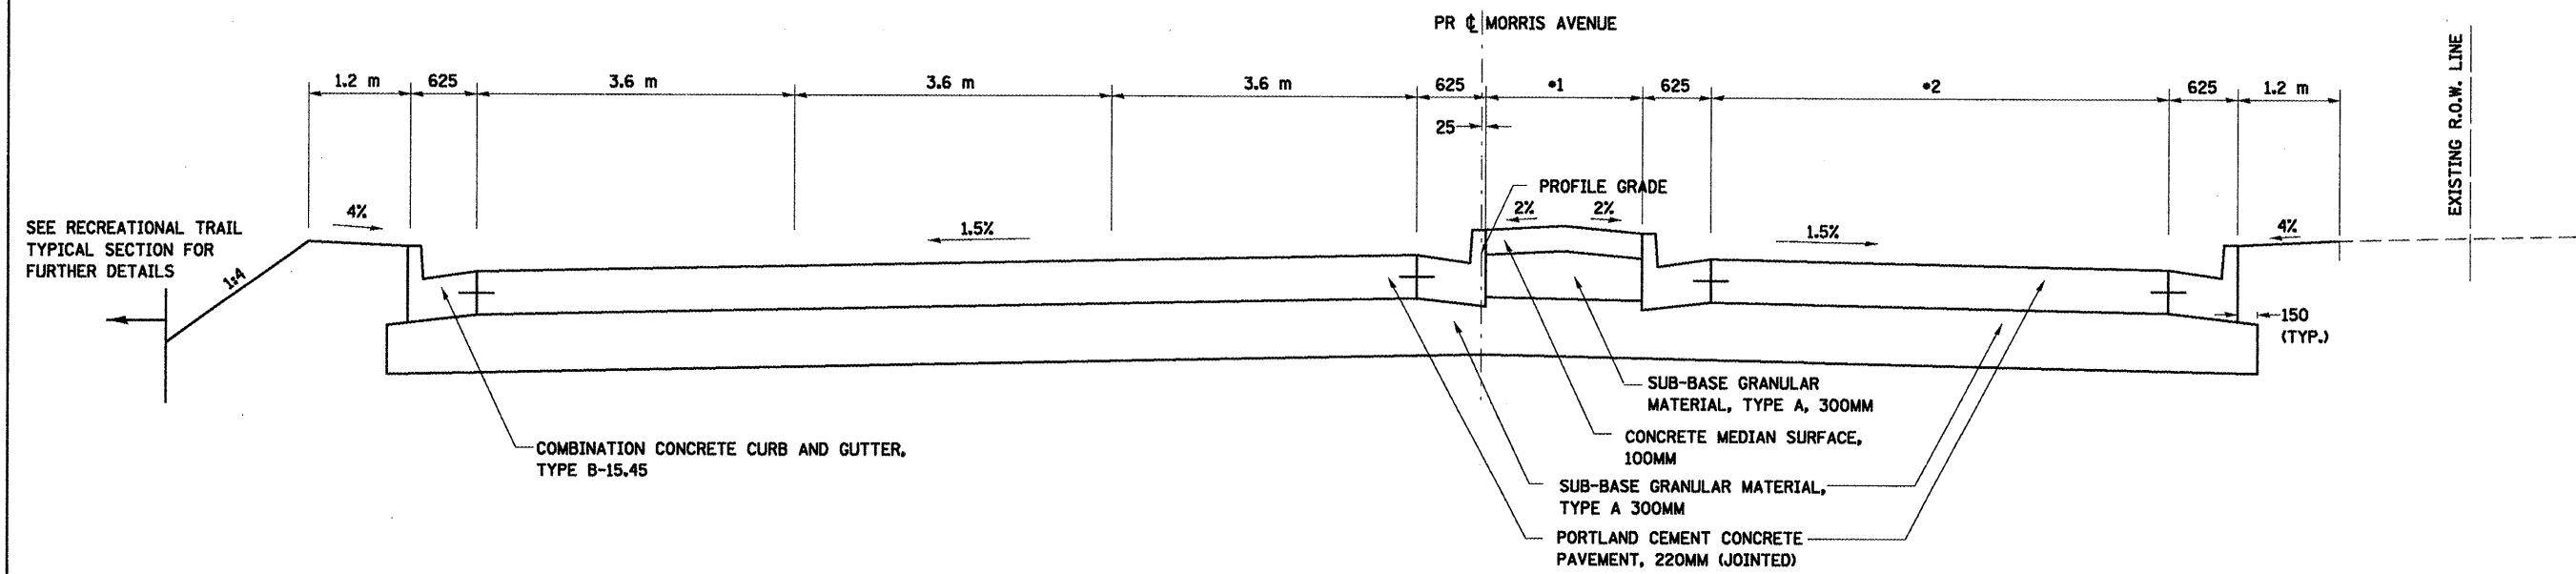

*1 VARIES FROM 2.35 m AT STA. 0+310.940 TO 1.2 m AT STA. 0+339.982
 *2 VARIABLE STA. 0+310.940 TO STA. 0+321.942 - SEE INTERSECTION DETAIL
 VARIES FROM 5.71 m AT STA. 0+321.942 TO 7.2 m AT STA. 0+339.982

5 PROPOSED TYPICAL SECTION
MORRIS AVENUE

STA. 0+310.940 TO STA. 0+339.982

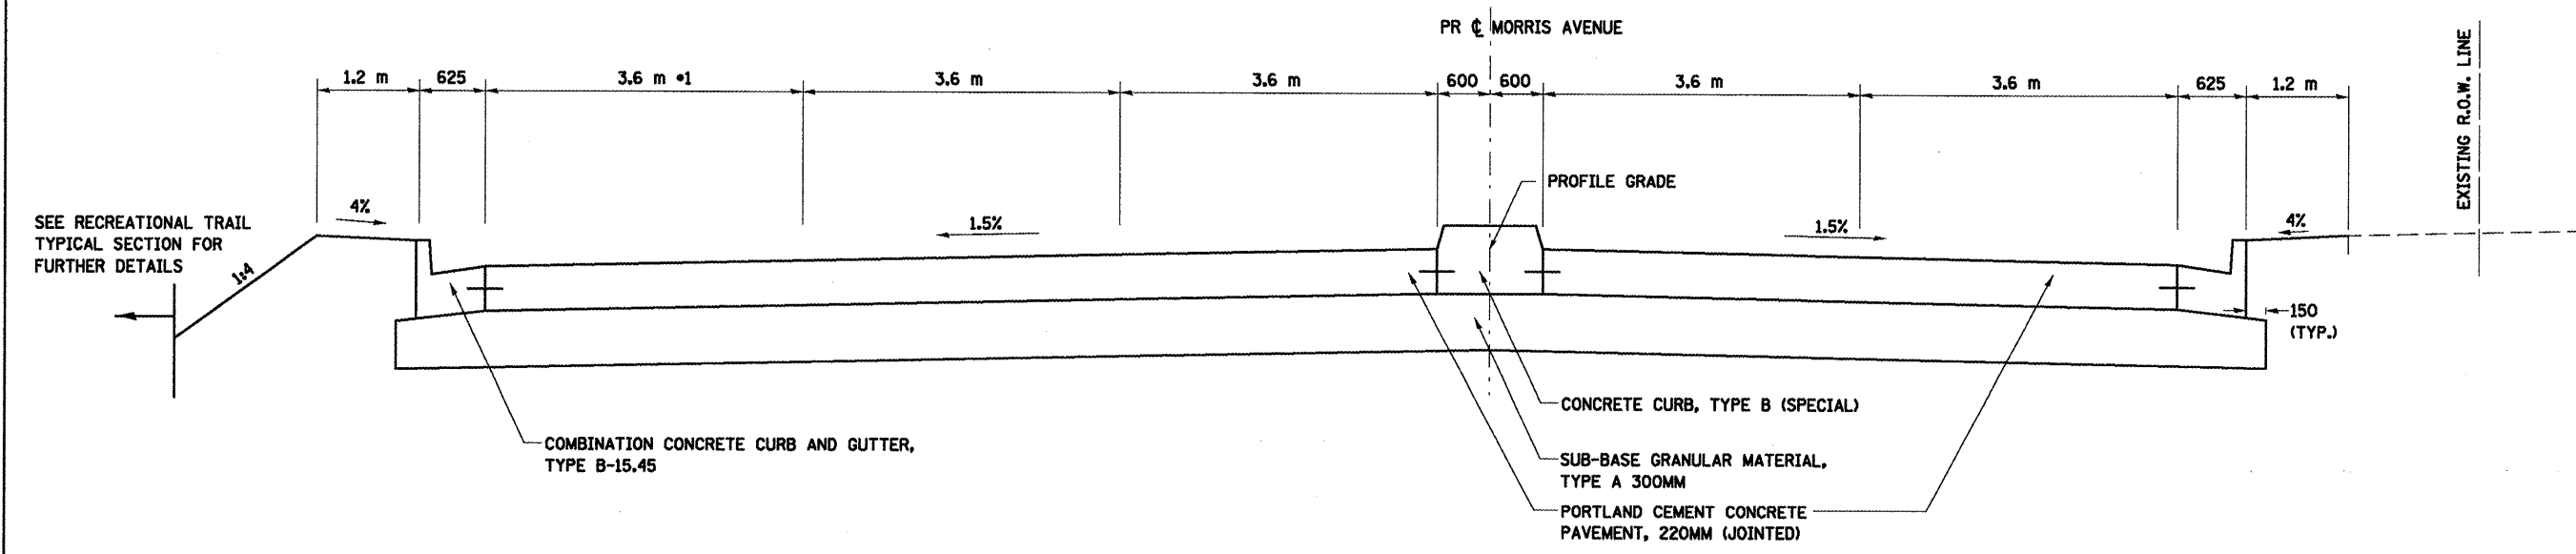

*1 VARIABLE STA. 0+352.335 TO STA. 0+403.022 - SEE INTERSECTION DETAIL

6 PROPOSED TYPICAL SECTION
MORRIS AVENUE

STA. 0+339.982 TO STA. 0+403.022
 STA. 0+403.022 TO STA. 0+433.657 (INTERSECTION OMISSION)

REVISIONS	
NAME	DATE

ILLINOIS DEPARTMENT OF TRANSPORTATION
 PROPOSED TYPICAL SECTIONS
 MORRIS AVENUE
 SHEET 3 OF 5
 DATE 05-27-09
 DRAWN BY SAM
 CHECKED BY PMH

PLUT DATE = 05/27/09
 PLUT SCALE = 1:1000
 USER NAME = crg

ALL DIMENSIONS ARE IN MM
 UNLESS OTHERWISE NOTED.