



F.A.P. RTE.	SECTION	COUNTY	TOTAL SHEETS	SHEET NO.
TO4	(IN&TS-1	McLEAN	497	27
STA.	N/A	TO STA.	N/A	
FED. ROAD DIST. NO.	ILLINOIS FED. AID PROJECT		CONTRACT NO. T0514	

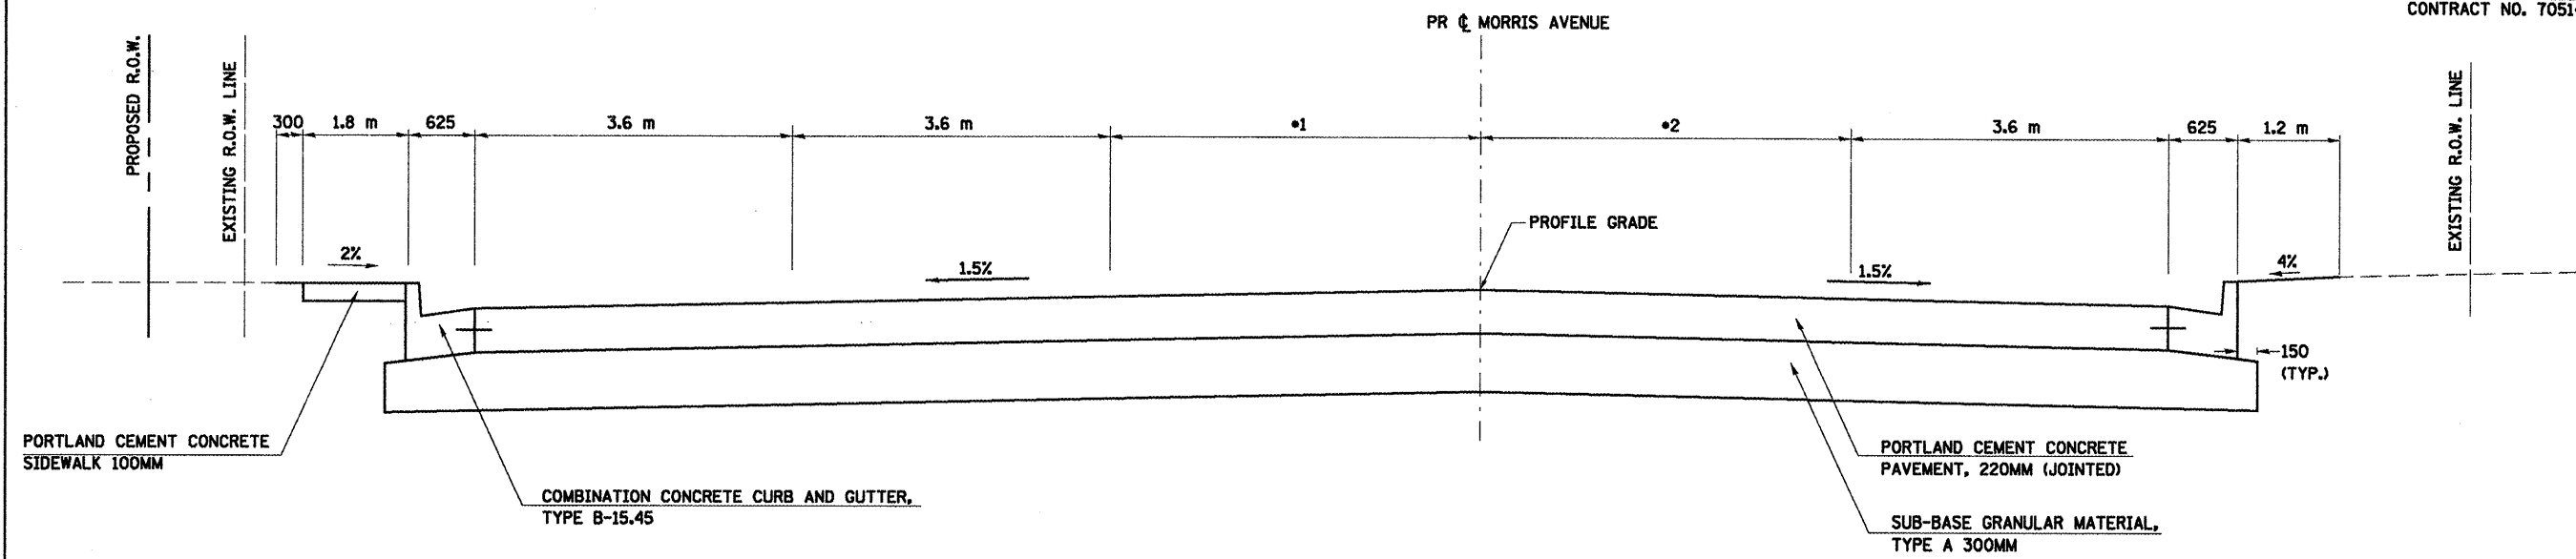

- \*1 VARIES FROM 7.825 m AT STA. 0+433.657 TO 5.066 m AT STA. 0+493.969
- \*2 VARIES FROM 4.2 m AT STA. 0+455.986 TO 3.690 m AT STA. 0+493.969

**7 PROPOSED TYPICAL SECTION  
MORRIS AVENUE**

STA. 0+433.657 TO STA. 0+493.969

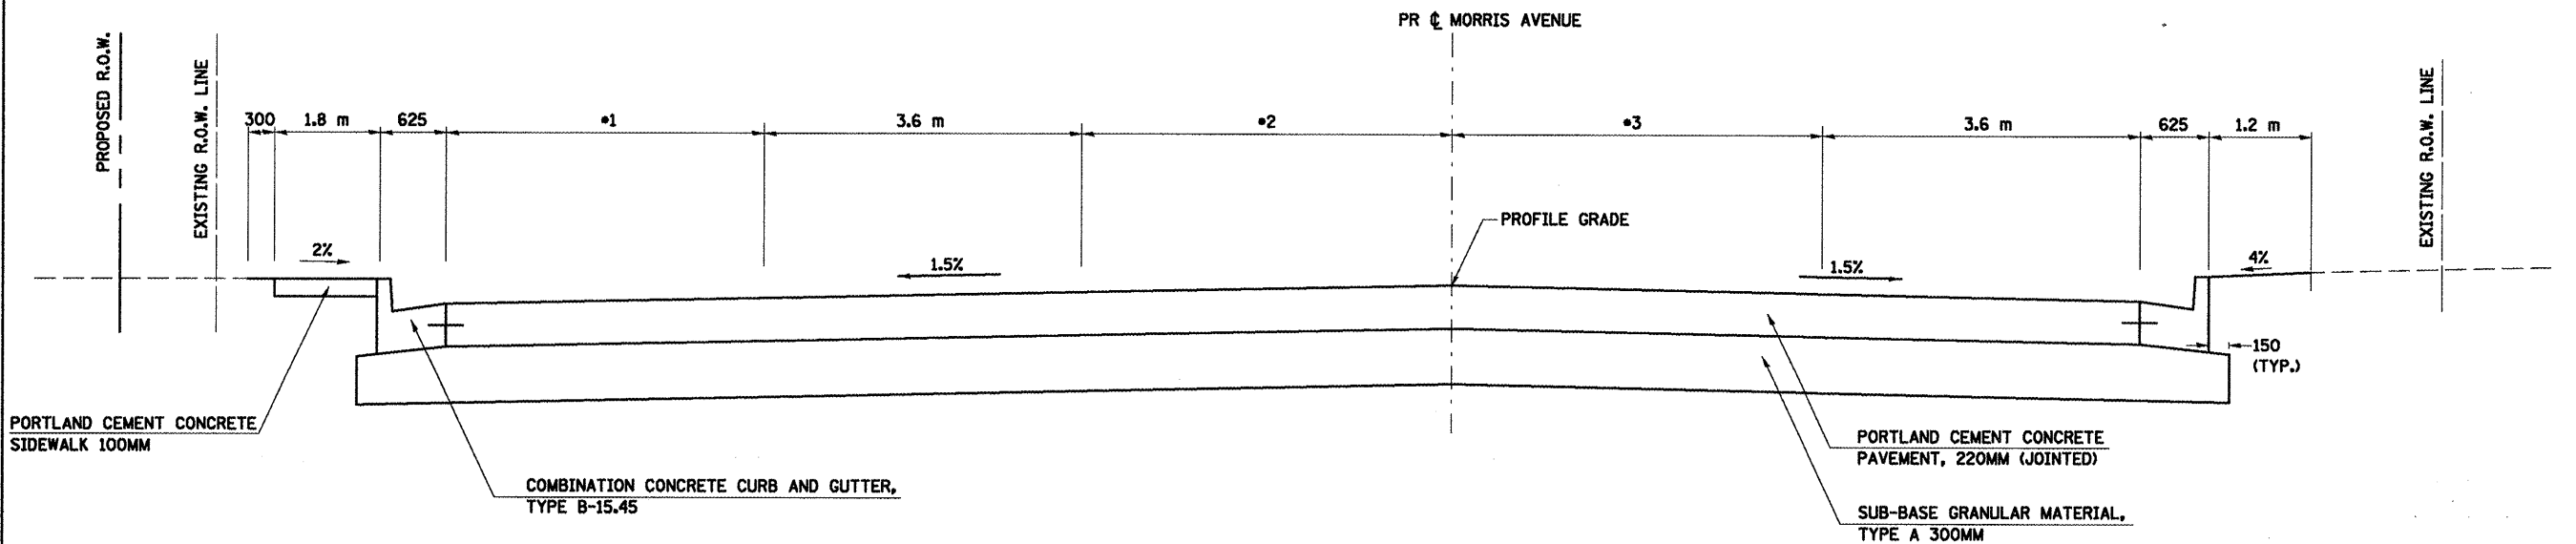

- \*1 VARIES FROM 3.6 m AT STA. 0+493.969 TO 0 m AT STA. 0+544.150
- \*2 VARIES FROM 5.066 m AT STA. 0+493.969 TO 1.8 m AT STA. 0+544.150
- \*3 VARIES FROM 3.690 m AT STA. 0+493.969 TO 2.844 m AT STA. 0+544.150

**8 PROPOSED TYPICAL SECTION  
MORRIS AVENUE**

STA. 0+493.969 TO STA. 0+544.150

ALL DIMENSIONS ARE IN MM  
UNLESS OTHERWISE NOTED.

PLT DATE = 8/2/2009  
FILE NAME = C:\Users\m... \Documents\... \Morris.mxd  
USER NAME = ...

REVISIONS		ILLINOIS DEPARTMENT OF TRANSPORTATION
NAME	DATE	
		PROPOSED TYPICAL SECTIONS MORRIS AVENUE SHEET 4 OF 5
DATE 05-27-09		DRAWN BY SAM CHECKED BY PMH