


F.A.P. RTE.	SECTION	COUNTY	TOTAL SHEETS	SHEET NO.
704	(1)N&TS-1	McLEAN	497	28
STA.	N/A	TO STA.	N/A	
FED. ROAD DIST. NO.	ILLINOIS FED. AID PROJECT		CONTRACT NO. 70514	

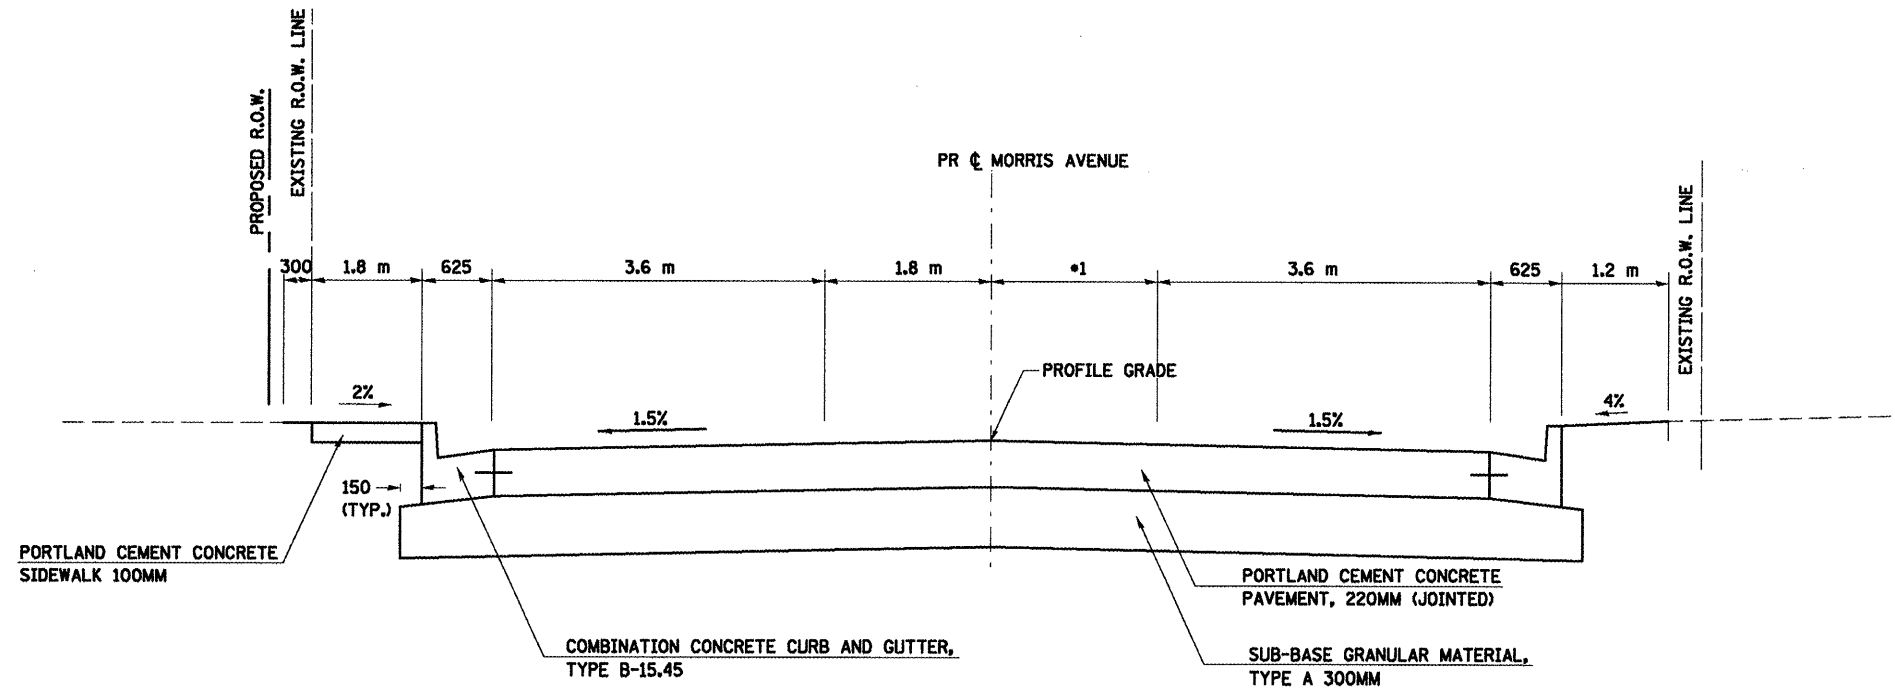

*1 VARIES FROM 2.844 m AT STA. 0+544.150 TO 1.8 m AT STA. 0+606.000

**9 PROPOSED TYPICAL SECTION
MORRIS AVENUE**

STA. 0+544.150 TO STA. 0+606.000

PLOT DATE = 8/2/2008
 PLOT SCALE = 1:1000
 USER NAME = crosby

ALL DIMENSIONS ARE IN MM
UNLESS OTHERWISE NOTED.

REVISIONS		ILLINOIS DEPARTMENT OF TRANSPORTATION
NAME	DATE	
		PROPOSED TYPICAL SECTIONS MORRIS AVENUE SHEET 5 OF 5
DATE 05-27-09		DRAWN BY SAM CHECKED BY PMH