



F.A.P. RTE.	SECTION	COUNTY	TOTAL SHEETS	SHEET NO.
704	(1)N&TS-1	McLEAN	497	30
STA.	N/A	TO STA.	N/A	
FED. ROAD DIST. NO.	ILLINOIS FED. AID PROJECT			

CONTRACT NO. 70514

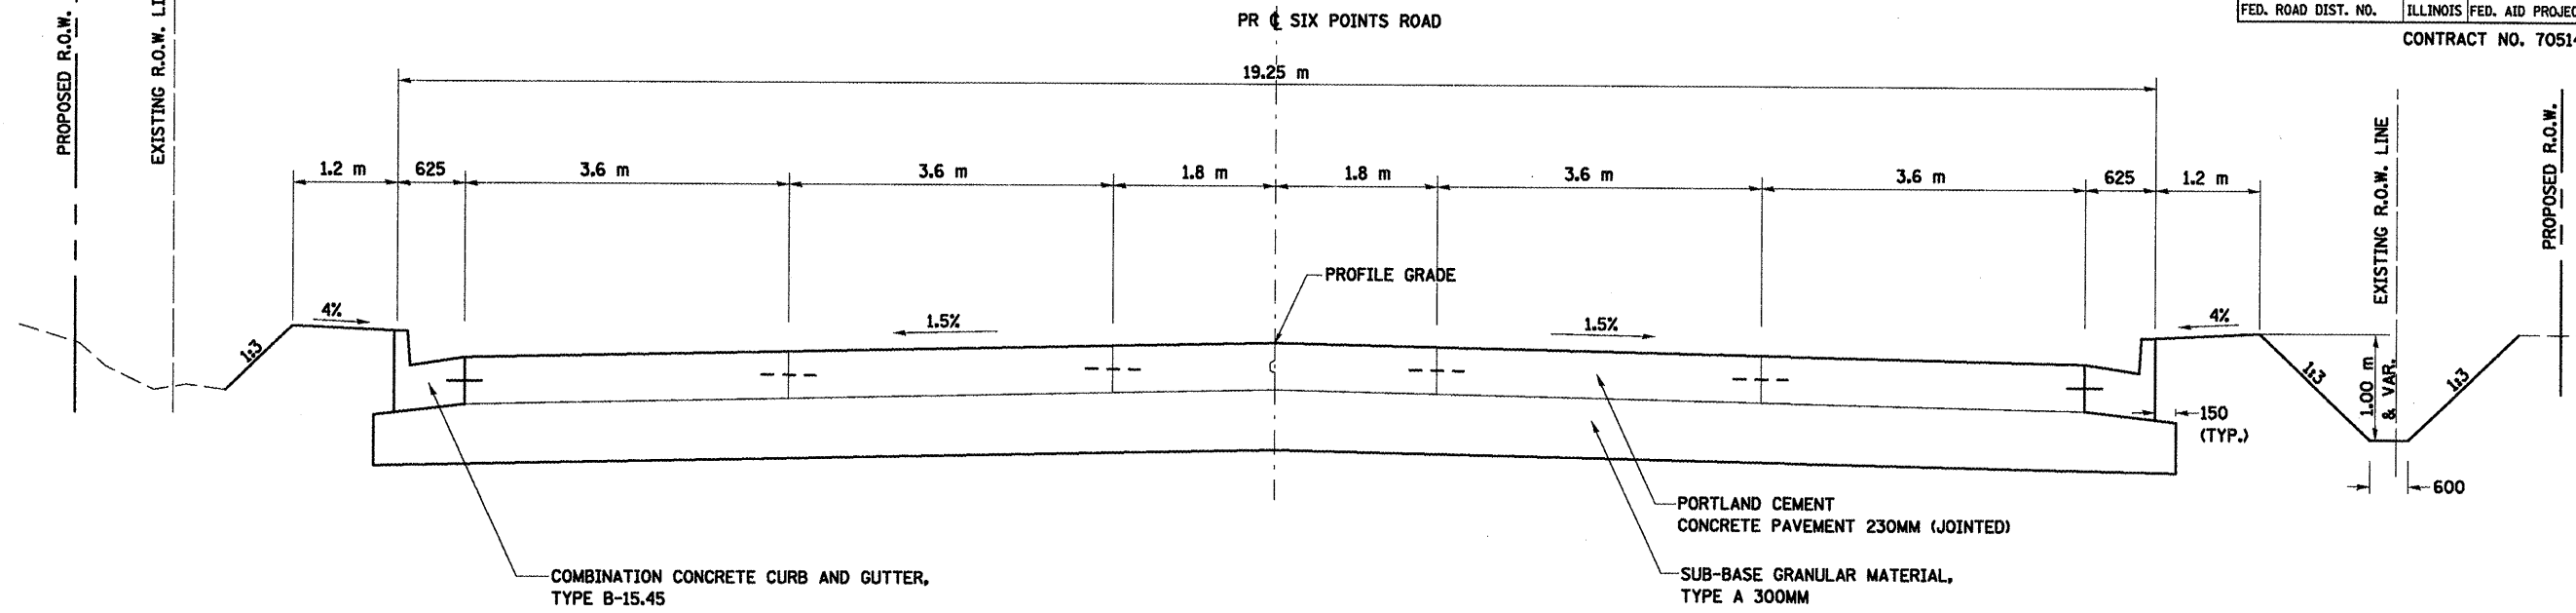

**3 PROPOSED TYPICAL SECTION
SIX POINTS ROAD**

STA. 0+284.079 TO STA. 0+408.498
INTERSECTION OMISSION RT. STA. 0+284.088 TO STA. 0+315.711

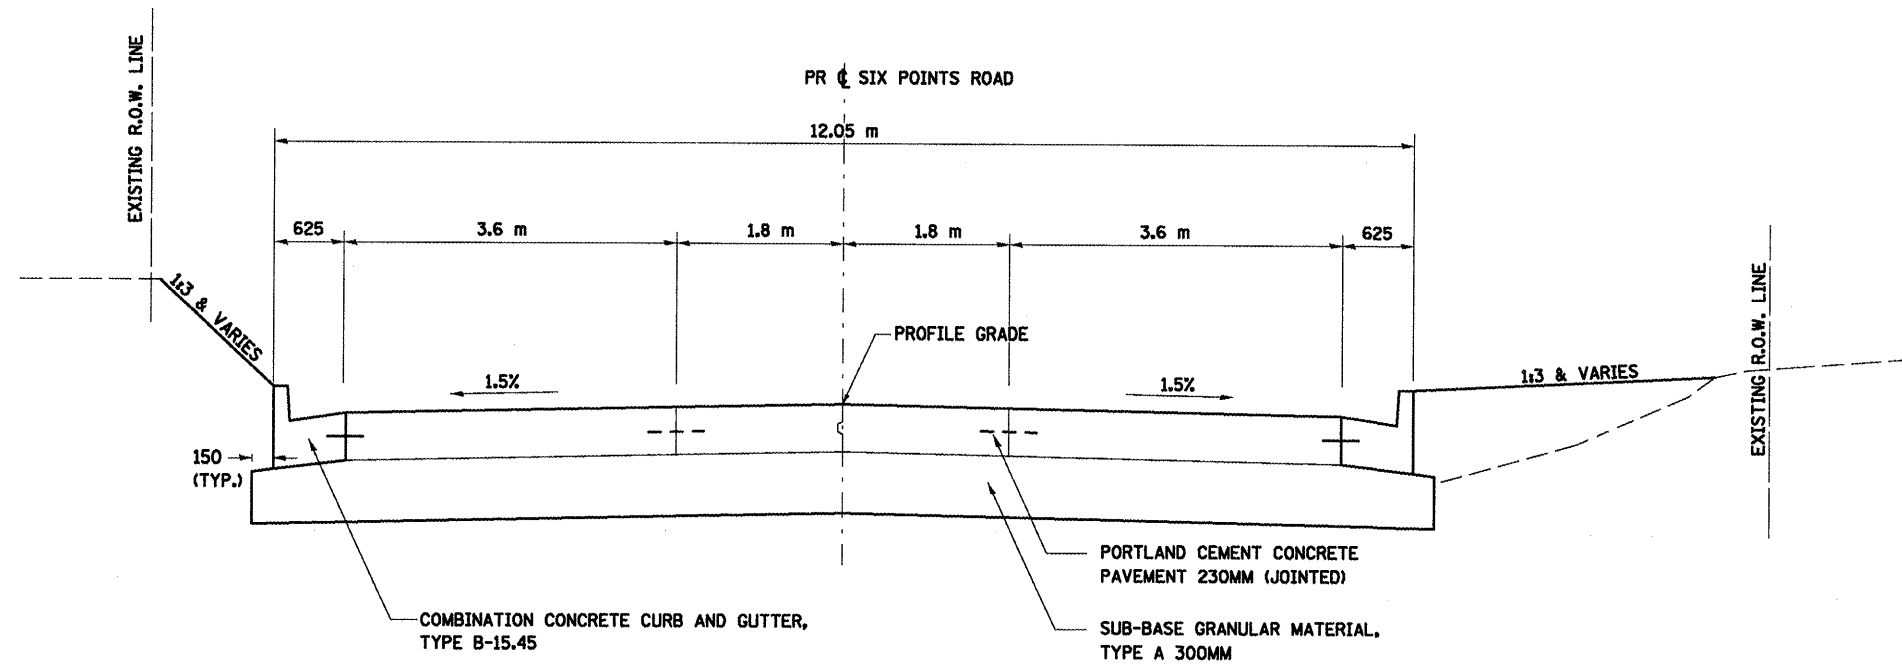

**4 PROPOSED TYPICAL SECTION
SIX POINTS ROAD**

STA. 0+450.546 TO STA. 0+520.000

DATE = 8/2/2009
DRAWN BY = [Name]
CHECKED BY = [Name]
SCALE = 1:24000
USER NAME = [Name]

ALL DIMENSIONS ARE IN MM
UNLESS OTHERWISE NOTED.

REVISIONS	
NAME	DATE

ILLINOIS DEPARTMENT OF TRANSPORTATION
PROPOSED TYPICAL SECTIONS
SIX POINTS ROAD
SHEET 2 OF 4
DATE 05-27-09
DRAWN BY SAM
CHECKED BY PMH