



F.A.P. RTE.	SECTION	COUNTY	TOTAL SHEETS	SHEET NO.
704	(DN&TS-1)	McLEAN	497	33
STA.	N/A	TO STA.	N/A	
FED. ROAD DIST. NO.	ILLINOIS FED. AID PROJECT			
CONTRACT NO. 70514				

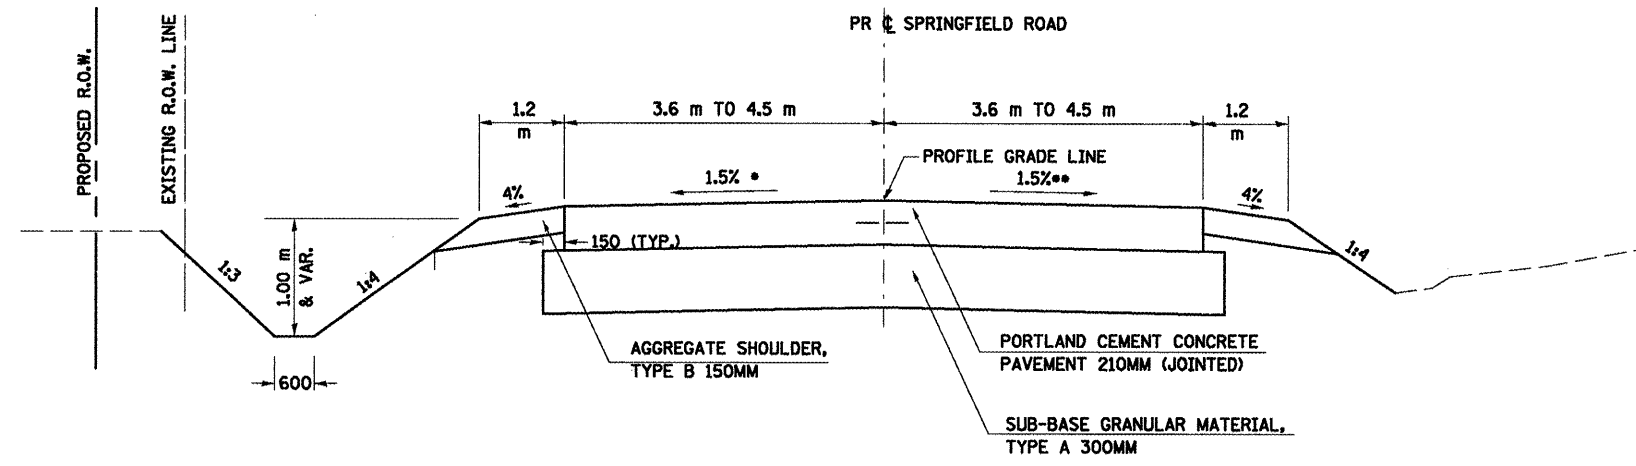

**1 PROPOSED TYPICAL SECTION
SPRINGFIELD ROAD**

- STA. 0+865.521 TO STA. 0+905.288
- CROSS SLOPE VARIES FROM -1.5% AT STA. 0+888.663 TO -4.0% AT STA. 0+904.288
 - CROSS SLOPE VARIES FROM -1.5% AT STA. 0+869.288 TO +4.0% AT STA. 0+904.288

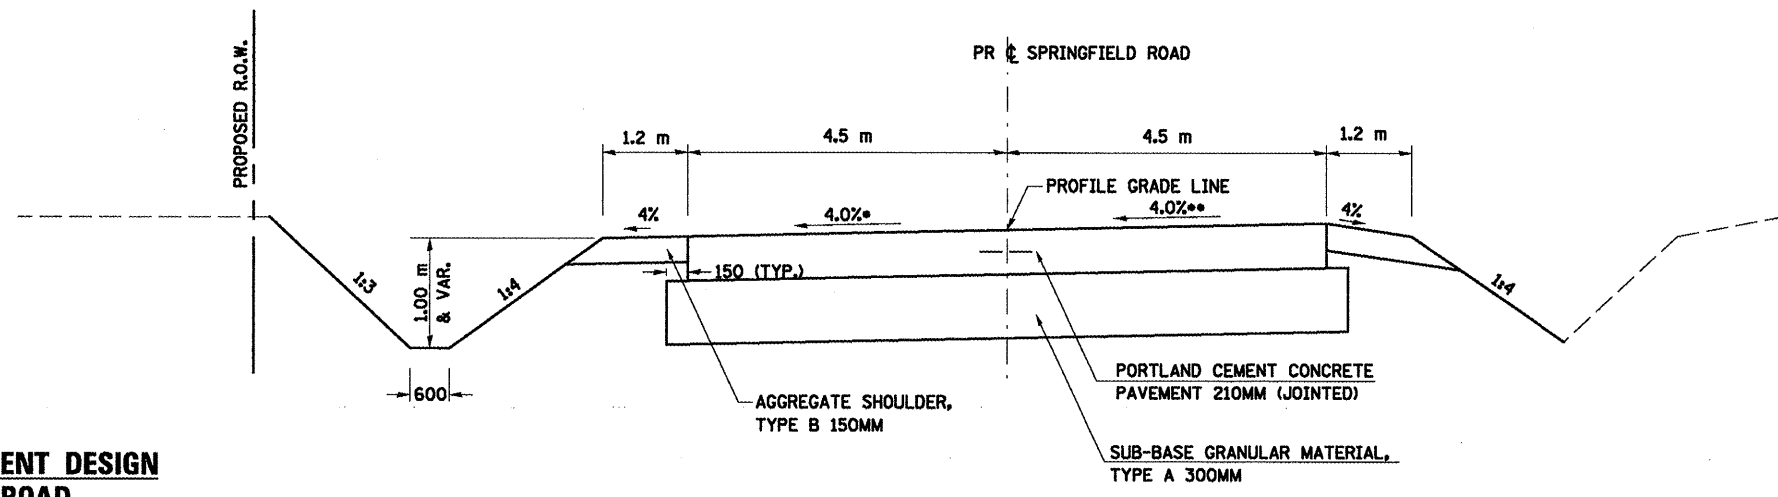

**2 PROPOSED TYPICAL SECTION
SPRINGFIELD ROAD**

- STA. 0+905.288 TO STA. 0+993.563
- CROSS SLOPE VARIES FROM -4.0% AT STA. 0+985.230 TO -2.68% AT STA. 0+993.563
 - CROSS SLOPE VARIES FROM +4.0% AT STA. 0+985.230 TO +2.68% AT STA. 0+993.563

**STRUCTURAL PAVEMENT DESIGN
SPRINGFIELD ROAD**

STRUCTURAL DESIGN TRAFFIC:	YEAR 2018
PV= 2362	SU= 49
ROAD/STREET CLASSIFICATION:	Class II
PERCENT OF STRUCTURAL DESIGN TRAFFIC IN DESIGN LANE:	
P= 50%	S= 50%
TRAFFIC FACTOR: Actual TF= 0.21	AC Type= N/A
Minimum TF= N/A	
PG GRADE: Binder= N/A	Surface= N/A
SUBGRADE SUPPORT RATING:	
SSR= POOR	

ALL DIMENSIONS ARE IN MM
UNLESS OTHERWISE NOTED.

REVISIONS	
NAME	DATE

ILLINOIS DEPARTMENT OF TRANSPORTATION
PROPOSED TYPICAL SECTIONS
SPRINGFIELD ROAD
SHEET 1 OF 2
DRAWN BY SAM
CHECKED BY PHM
DATE 05-27-09

PLOT DATE = 6/15/2009
 FILE NAME = c:\pwwork\msh\projects\70514\springfield\springfield.dgn
 USER NAME = msh
 USER ID = 123456789