


F.A.P. RTE.	SECTION	COUNTY	TOTAL SHEETS	SHEET NO.
704	(1)N&TS-1	MOLEAN	497	36
STA.	N/A	TO STA.	N/A	
FED. ROAD DIST. NO.	ILLINOIS FED. AID PROJECT			
CONTRACT NO. 70514				

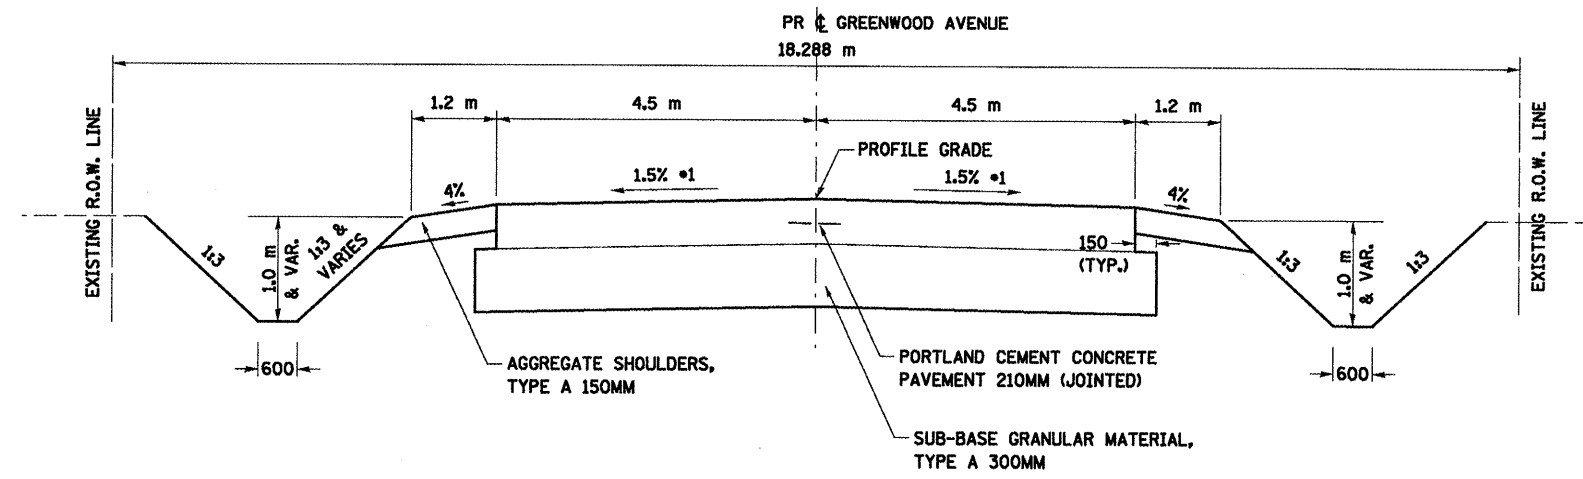

±1 VARIES FROM 1.8% AT STA. 7+091.813 TO 1.5% AT STA. 7+108.313

**3** PROPOSED TYPICAL SECTION  
GREENWOOD AVENUE  
WEST OF MORRIS AVENUE

STA. 7+091.813 TO STA. 7+156.474

PLOT DATE = 8/2/2009  
 PLOT SCALE = 1:100  
 USER NAME = crs@p

ALL DIMENSIONS ARE IN MM  
 UNLESS OTHERWISE NOTED.

REVISIONS	
NAME	DATE

ILLINOIS DEPARTMENT OF TRANSPORTATION  
 PROPOSED TYPICAL SECTIONS  
 GREENWOOD AVENUE  
 WEST OF MORRIS AVENUE  
 SHEET 2 OF 2

DRAWN BY SAM  
 CHECKED BY PMH

DATE 05-27-09