



F.A.P. RTE.	SECTION	COUNTY	TOTAL SHEETS	SHEET NO.
704	(DN&TS-1)	McLEAN	497	38
STA.	N/A	TO STA.	N/A	
FED. ROAD DIST. NO.	ILLINOIS FED. AID PROJECT			

CONTRACT NO. 70514

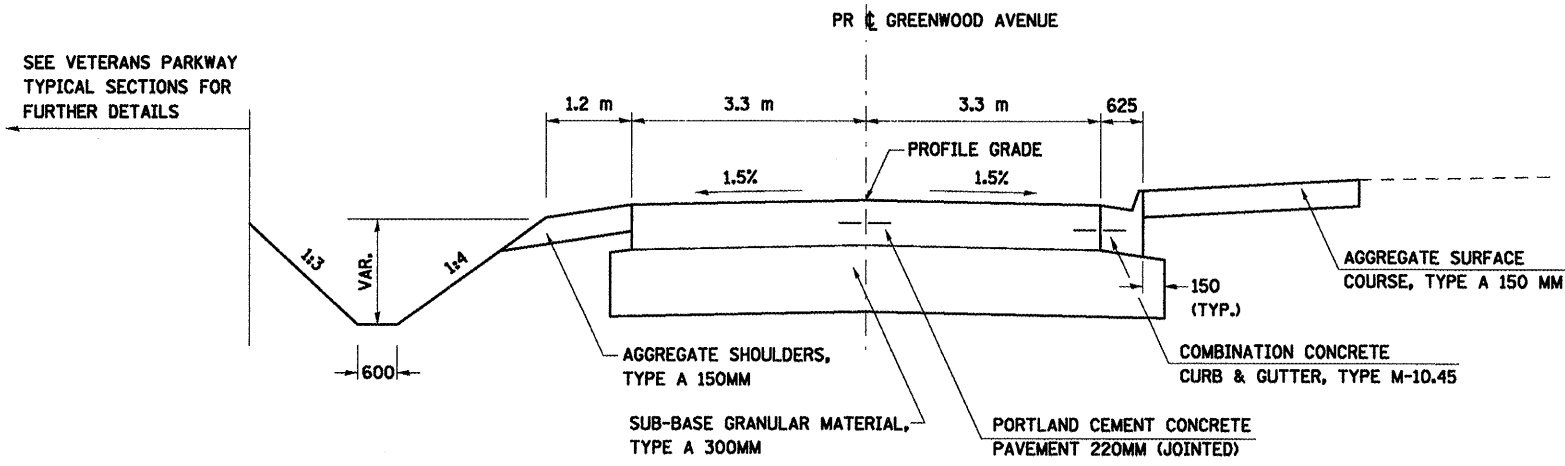

**3 PROPOSED TYPICAL SECTION  
GREENWOOD AVENUE  
EAST OF MORRIS AVENUE**

STA. 10+099.731 TO STA. 10+169.378

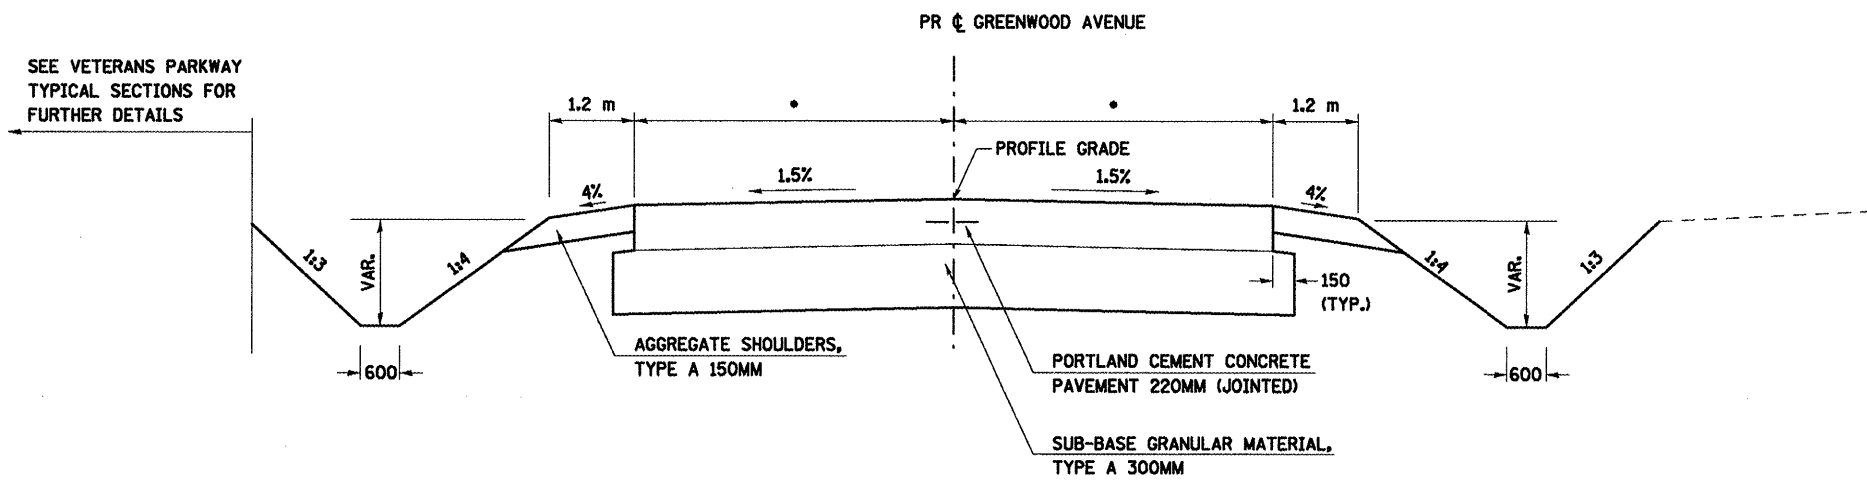

\* VARIES FROM 3.3 m AT STA. 10+169.378 LT. AND 10+170.184 RT. TO 4.6 m AT STA. 10+205.105

**4 PROPOSED TYPICAL SECTION  
GREENWOOD AVENUE  
EAST OF MORRIS AVENUE**

STA. 10+169.378 TO STA. 10+205.105

REVISIONS	
NAME	DATE

ILLINOIS DEPARTMENT OF TRANSPORTATION  
PROPOSED TYPICAL SECTIONS  
GREENWOOD AVENUE  
EAST OF MORRIS AVENUE  
SHEET 2 OF 6

DATE 05-27-09  
DRAWN BY SAM  
CHECKED BY PMH

ALL DIMENSIONS ARE IN MM  
UNLESS OTHERWISE NOTED.

PLOT DATE = 6/2/2008  
 FILE NAME = c:\pwork\pwork\70514\70514.dwg  
 USER NAME = pmh  
 PLOTTER =