


F.A.P. RTE.	SECTION	COUNTY	TOTAL SHEETS	SHEET NO.
704	DN&TS-1	McLEAN	497	39
STA.	N/A	TO STA.	N/A	
FED. ROAD DIST. NO.	ILLINOIS	FED. AID PROJECT		

CONTRACT NO. 70514


SEE VETERANS PARKWAY
TYPICAL SECTIONS FOR
FURTHER DETAILS

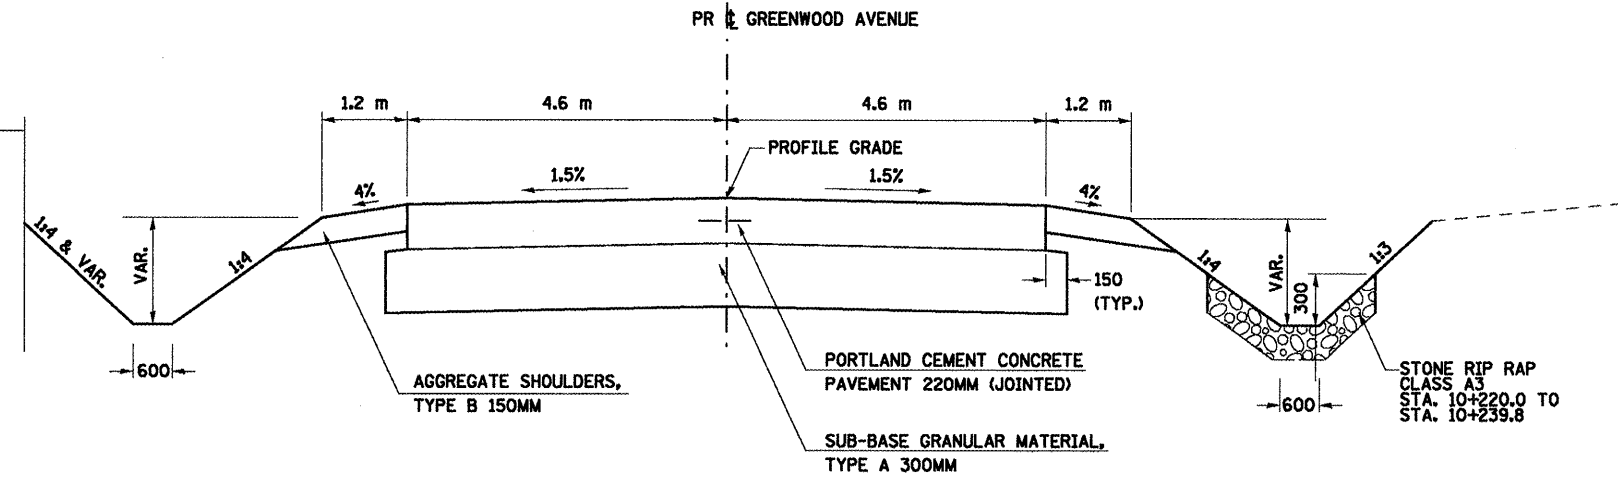

**5 PROPOSED TYPICAL SECTION
GREENWOOD AVENUE
EAST OF MORRIS AVENUE**

STA. 10+205.105 TO STA. 10+246.814

SEE VETERANS PARKWAY
TYPICAL SECTIONS FOR
FURTHER DETAILS

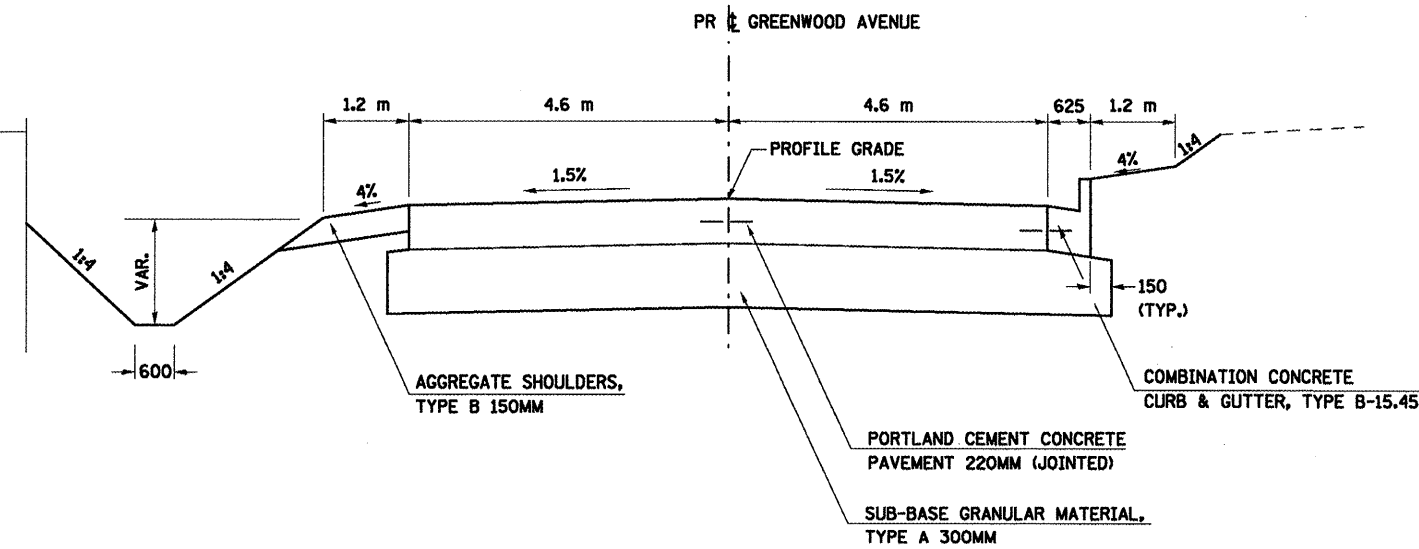

**6 PROPOSED TYPICAL SECTION
GREENWOOD AVENUE
EAST OF MORRIS AVENUE**

STA. 10+246.814 TO STA. 10+264.547

REVISIONS	
NAME	DATE

ILLINOIS DEPARTMENT OF TRANSPORTATION
PROPOSED TYPICAL SECTIONS
GREENWOOD AVENUE
EAST OF MORRIS AVENUE
SHEET 3 OF 6

DRAWN BY SAM
CHECKED BY PMH

DATE 05-27-09

ALL DIMENSIONS ARE IN MM
UNLESS OTHERWISE NOTED.

PLUT DATE = 8/16/2008
FILE NAME = c:\work\project\10491\10491.dwg
USER NAME = c:\work\project\10491\10491.dwg