



F.A.P. RTE.	SECTION	COUNTY	TOTAL SHEETS	SHEET NO.
704	DN&TS-1	McLEAN	497	40
STA.	N/A	TO STA.	N/A	
FED. ROAD DIST. NO.	ILLINOIS	FED. AID PROJECT		

CONTRACT NO. 70514

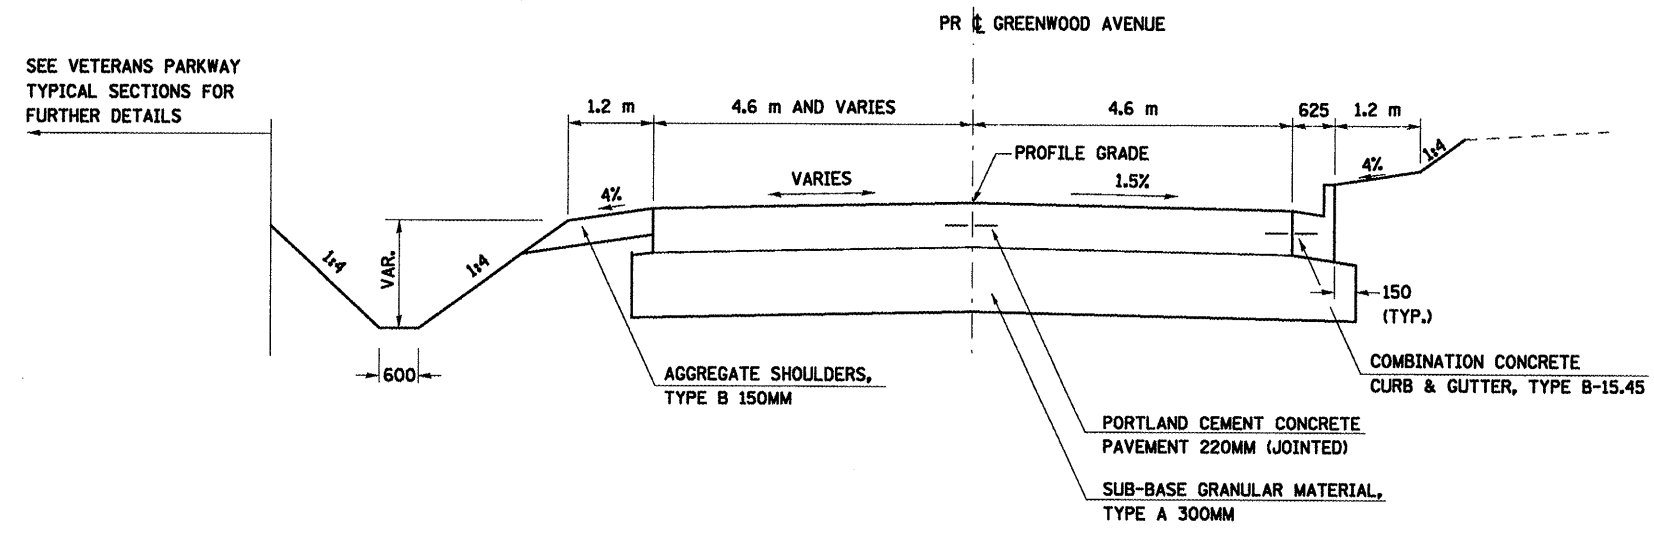

**7 PROPOSED TYPICAL SECTION  
GREENWOOD AVENUE  
EAST OF MORRIS AVENUE**

STA. 10+264.547 TO STA. 10+348.955

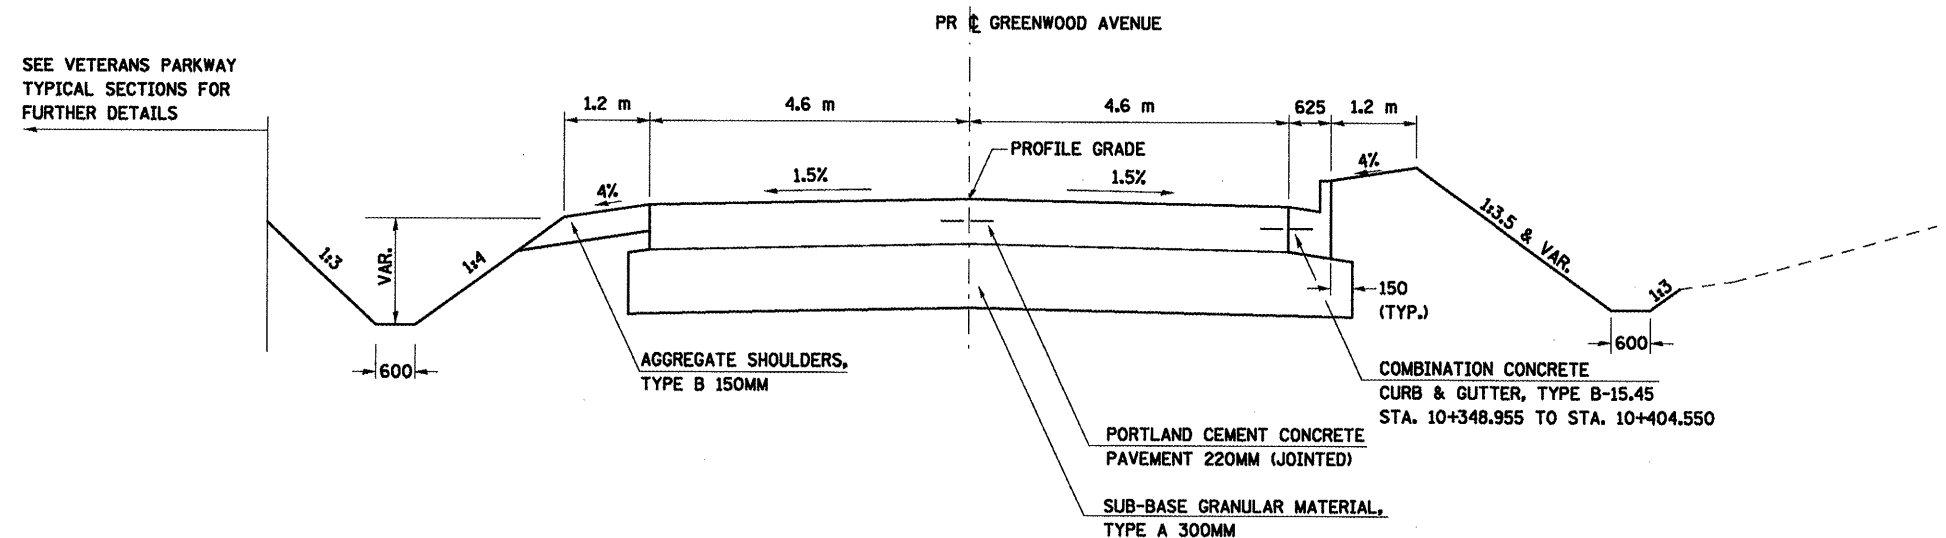

**8 PROPOSED TYPICAL SECTION  
GREENWOOD AVENUE  
EAST OF MORRIS AVENUE**

STA. 10+348.955 TO STA. 10+404.550

ALL DIMENSIONS ARE IN MM  
UNLESS OTHERWISE NOTED.

PLOT DATE = 0/17/2009  
FILE NAME = \\v:\work\projects\70514\greenwood.dwg  
PLOT SCALE = 1:1000  
USER NAME = ericg

REVISIONS		ILLINOIS DEPARTMENT OF TRANSPORTATION PROPOSED TYPICAL SECTIONS GREENWOOD AVENUE EAST OF MORRIS AVENUE SHEET 4 OF 6
NAME	DATE	

DATE 05-27-09  
DRAWN BY SAM  
CHECKED BY PMH