



F.A.P. RTE.	SECTION	COUNTY	TOTAL SHEETS	SHEET NO.
704	(1)N&TS-1	McLEAN	497	41
STA.	N/A	TO STA.	N/A	
FED. ROAD DIST. NO.	ILLINOIS FED. AID PROJECT			

CONTRACT NO. 70514

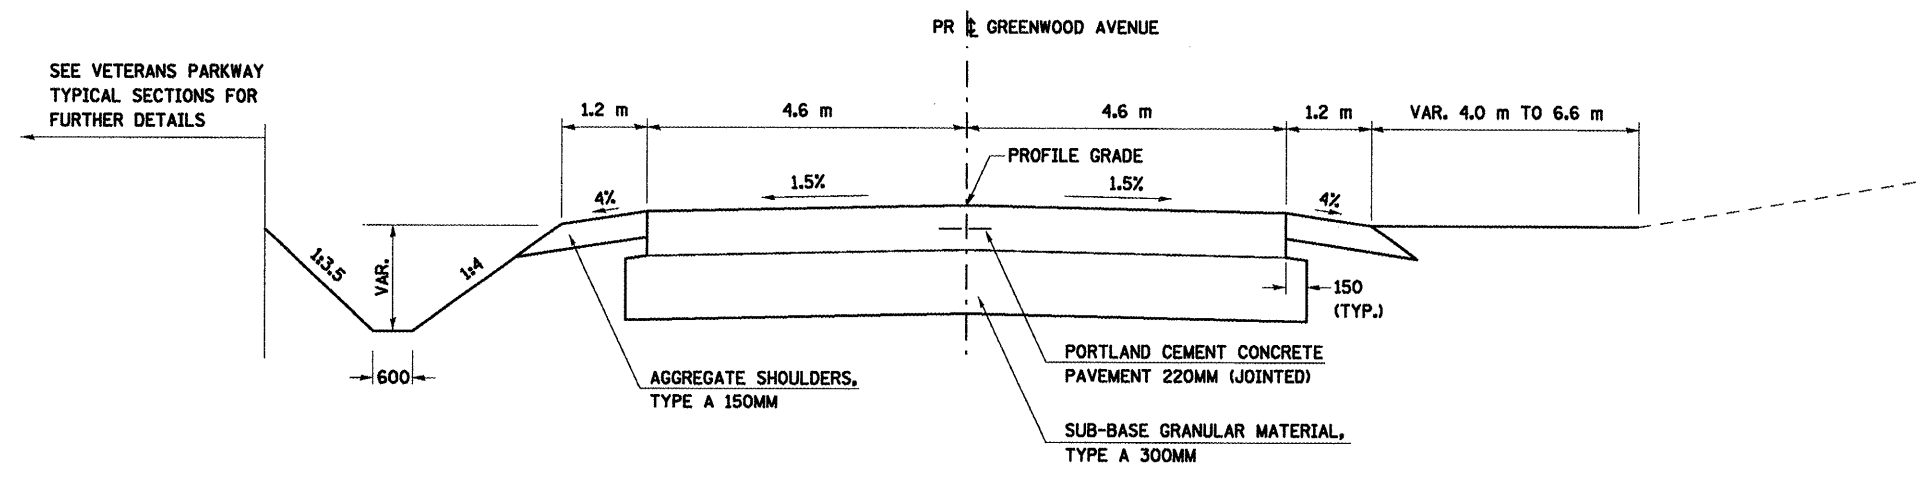

**9 PROPOSED TYPICAL SECTION
GREENWOOD AVENUE
EAST OF MORRIS AVENUE**
STA. 10+404.550 TO STA. 10+426.700

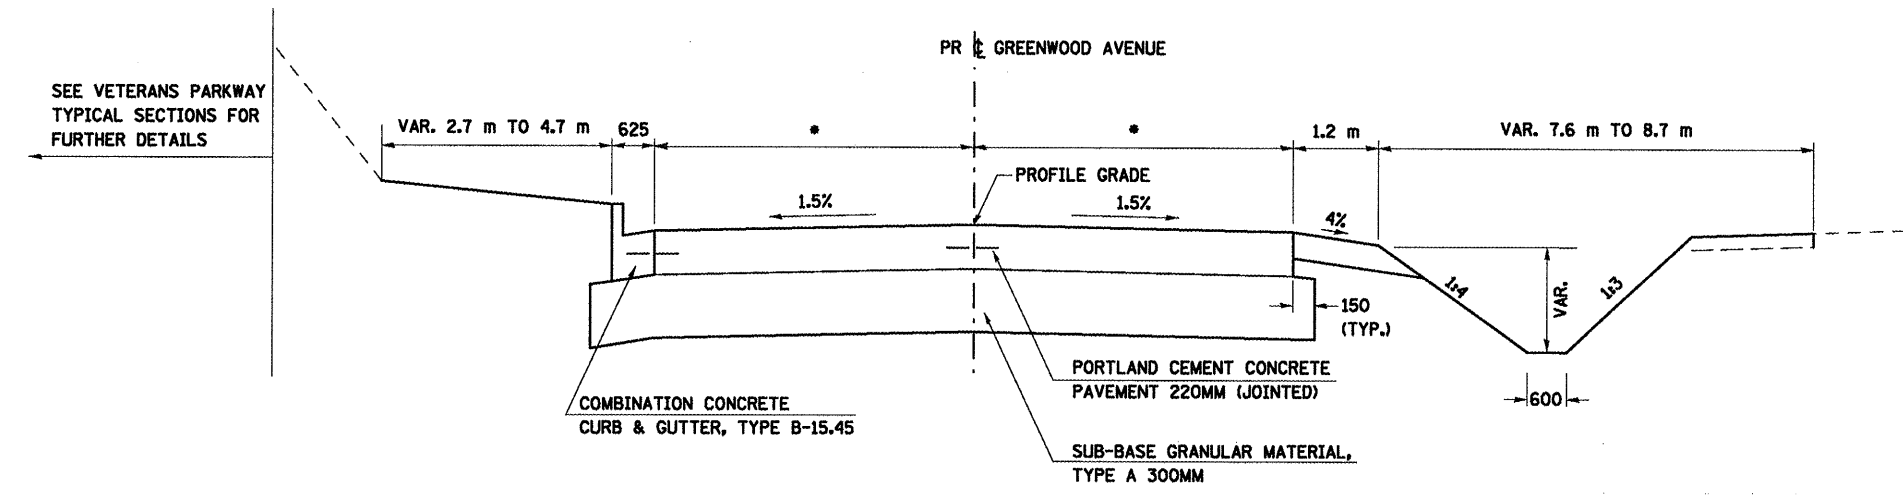

* 4.6 m FROM STA. 10+426.700 TO STA. 10+446.148
VARIES FROM 4.6 m AT STA. 10+446.148 TO 3.3 m AT STA. 10+485.118

**10 PROPOSED TYPICAL SECTION
GREENWOOD AVENUE
EAST OF MORRIS AVENUE**
STA. 10+426.700 TO STA. 10+485.118

ALL DIMENSIONS ARE IN MM
UNLESS OTHERWISE NOTED.

PLOT DATE = 8/27/2009
 PLOT SCALE = 1:1000
 USER NAME = ericg

REVISIONS	
NAME	DATE

ILLINOIS DEPARTMENT OF TRANSPORTATION
 PROPOSED TYPICAL SECTIONS
 GREENWOOD AVENUE
 EAST OF MORRIS AVENUE
 SHEET 5 OF 6

DATE 05-27-09
 DRAWN BY SAM
 CHECKED BY PMH