



F.A.P. RTE.	SECTION	COUNTY	TOTAL SHEETS	SHEET NO.
704	(1)N&TS-1	McLEAN	497	43
STA.	N/A	TO STA.	N/A	
FED. ROAD DIST. NO.	ILLINOIS		FED. AID PROJECT	

CONTRACT NO. 70514

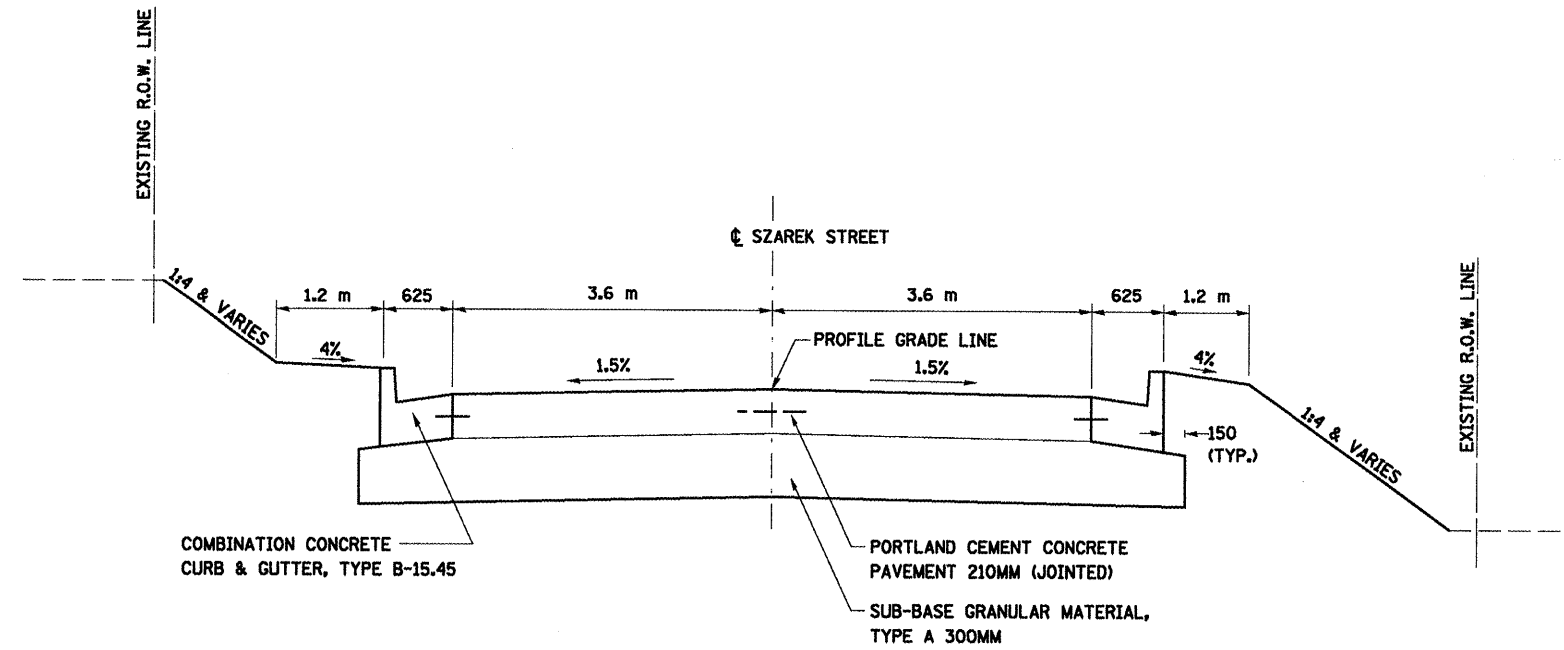

**1 PROPOSED TYPICAL SECTION
SZAREK STREET**

STA. 3+937.700 TO STA. 3+984.143

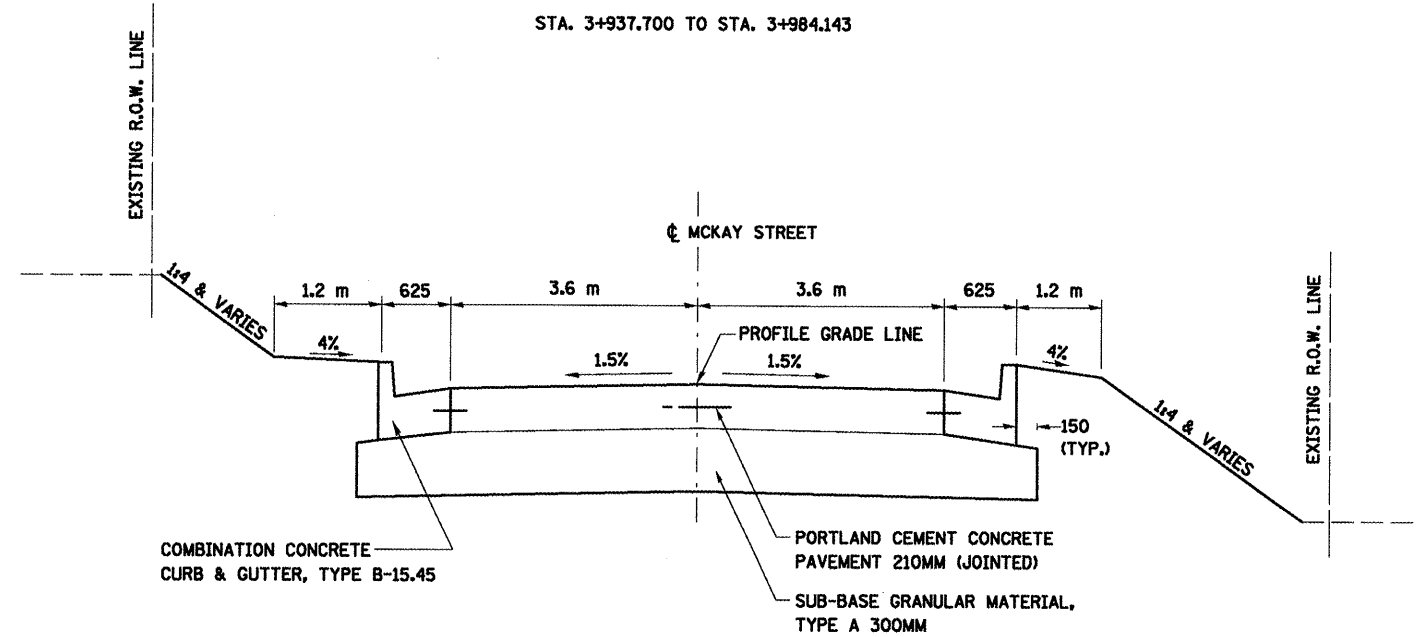

**1 PROPOSED TYPICAL SECTION
MCKAY STREET**

STA. 5+016.767 TO STA. 5+049.035

ALL DIMENSIONS ARE IN MM
UNLESS OTHERWISE NOTED.

REVISIONS	
NAME	DATE

ILLINOIS DEPARTMENT OF TRANSPORTATION

PROPOSED TYPICAL SECTIONS
SZAREK STREET &
MCKAY STREET

DATE 05-27-09
DRAWN BY SAM
CHECKED BY PMH

SZAREK STREET & MCKAY STREET, PROPOSED TYPICAL SECTIONS

FILE DATE = 8/2/2009
PLOT SCALE = 1:25000
USER NAME = craig