


F.A.P. RTE.	SECTION	COUNTY	TOTAL SHEETS	SHEET NO.
704	LN&TS-1	McLEAN	497	44
STA.	N/A	TO STA.	N/A	
FED. ROAD DIST. NO.	ILLINOIS FED. AID PROJECT		CONTRACT NO. 70514	

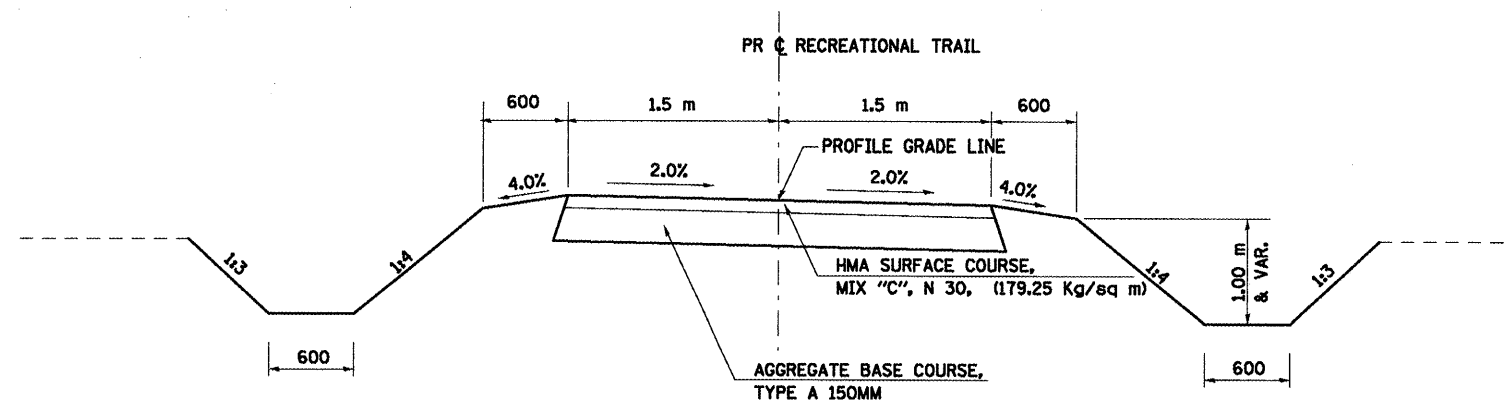


**1 PROPOSED TYPICAL SECTION RECREATIONAL TRAIL**

STA. 15+007.074 TO STA. 15+115.503  
 STA. 16+014.954 TO STA. 16+087.795  
 STA. 16+225.366 TO STA. 16+238.730

	SURFACE RECREATIONAL TRAIL
PG GRADE	PG58-22
MAX % RAP ALLOWABLE**	30%
DESIGN AIR VOIDS	3.0% @ N30
MIXTURE COMPOSITION	IL 9.5L
FRICTION AGGREGATE	MIXTURE C
PLANT CONTROL LIMITS	LOW EASAL
DENSITY TEST METHOD	UNCORRELATED NUKE

\* IF RAP OPTION IS SELECTED, THE ASPHALT CEMENT GRADE MAY NEED TO BE ADJUSTED. THIS WILL BE DETERMINED BY THE ENGINEER.

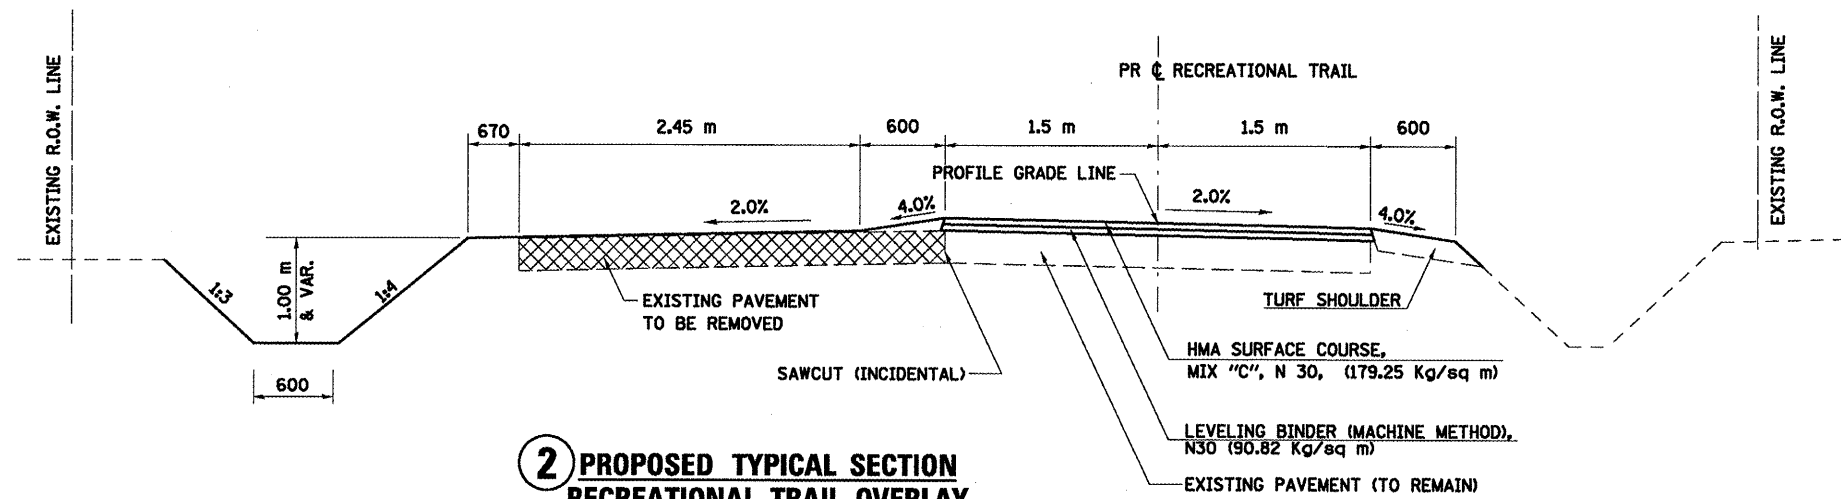

**2 PROPOSED TYPICAL SECTION RECREATIONAL TRAIL OVERLAY**

STA. 16+087.795 TO STA. 16+225.366

REVISIONS	
NAME	DATE

ILLINOIS DEPARTMENT OF TRANSPORTATION

PROPOSED TYPICAL SECTIONS RECREATIONAL TRAIL

DRAWN BY SAM  
 CHECKED BY PMH

DATE 05-27-09

**RECREATION TRAIL, PROPOSED TYPICAL SECTIONS**

PLOT DATE = 8/18/2010  
 FILE NAME = c:\pwork\projects\design\70514\70514.dwg  
 USER NAME = orange

ALL DIMENSIONS ARE IN MM  
 UNLESS OTHERWISE NOTED.