
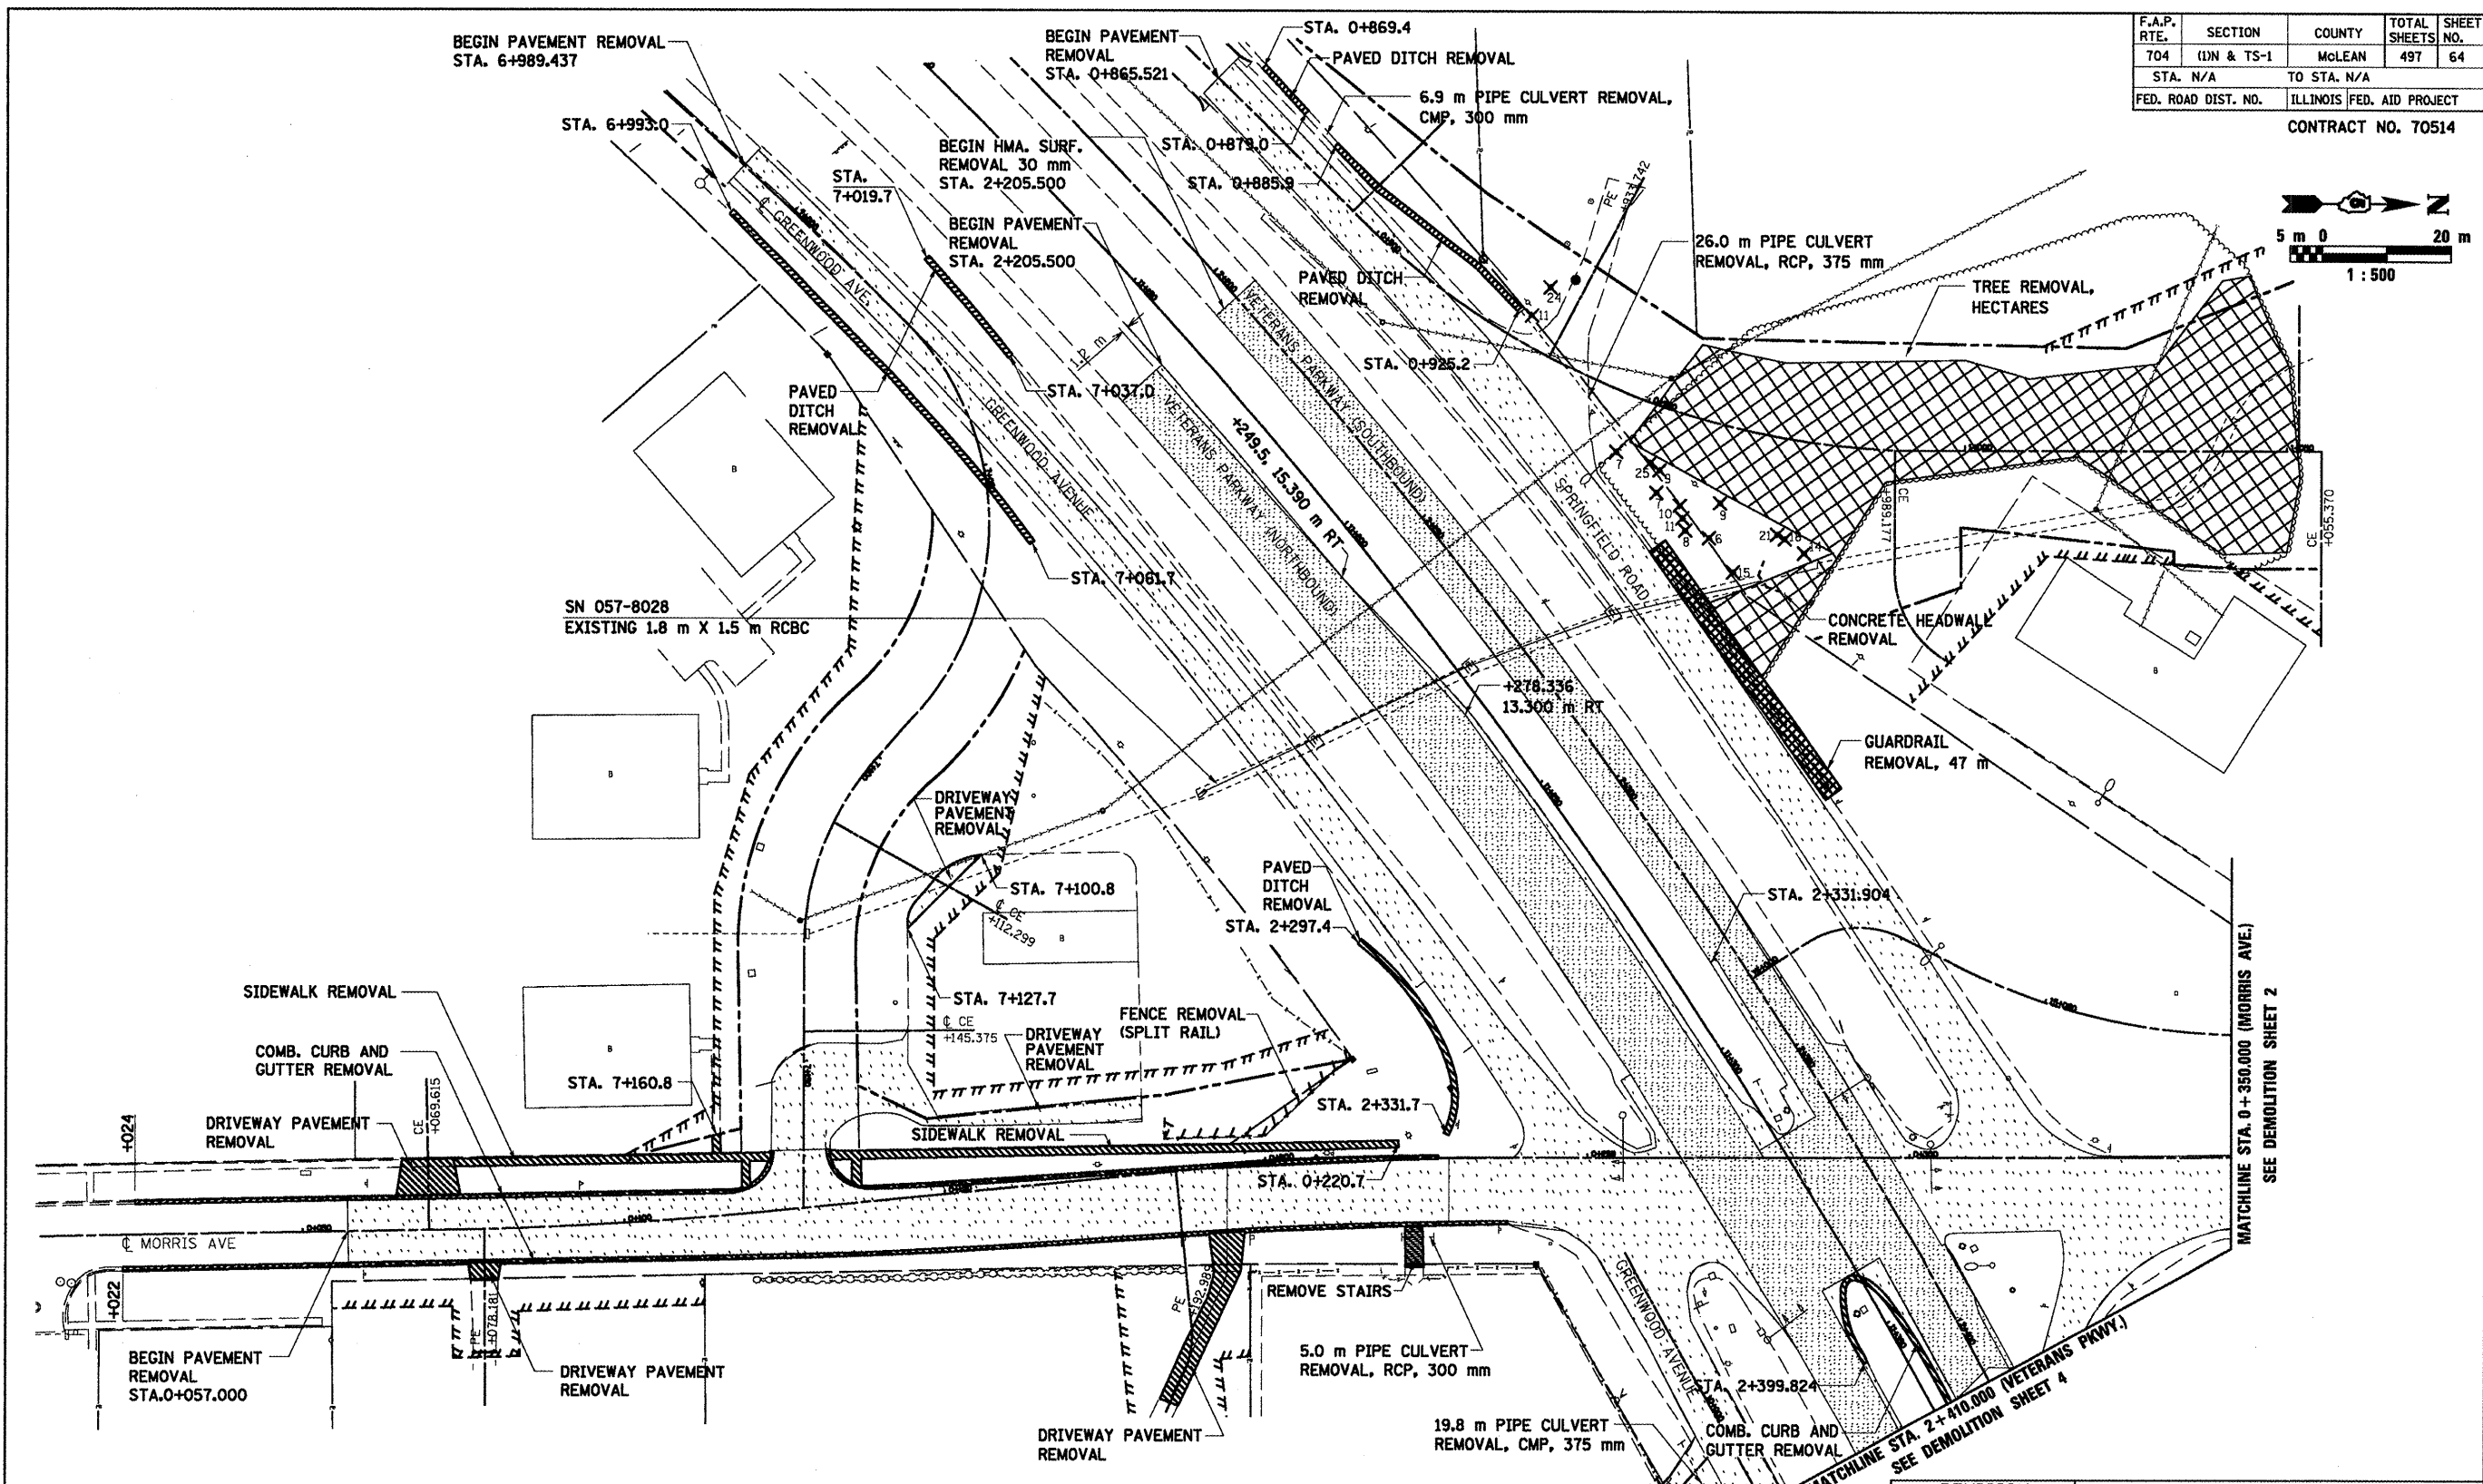


F.A.P. RTE.	SECTION	COUNTY	TOTAL SHEETS	SHEET NO.
704	(LN & TS-1)	MCLEAN	497	64
STA. N/A	TO STA. N/A			
FED. ROAD DIST. NO.	ILLINOIS FED. AID PROJECT			

CONTRACT NO. 70514

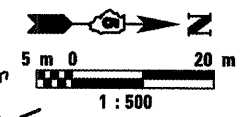

LEGEND

[Dotted pattern]	PAVEMENT REMOVAL
[Cross-hatched pattern]	PCC REMOVAL
[Diagonal lines]	GUARDRAIL REMOVAL
[X symbol]	TREE REMOVAL
[Wavy lines]	FENCE REMOVAL
[Stippled pattern]	HMA SURF. REMOVAL (30mm)
[Grid pattern]	TREE REMOVAL, HECTARES

REVISION	
DATE	DESCRIPTION

ILLINOIS DEPT. OF TRANSPORTATION

DEMOLITION SHEET 1 OF 5
 VETERANS PARKWAY
 MORRIS AVENUE
 GREENWOOD AVENUE
 SPRINGFIELD ROAD

DATE 05-27-09 DRAWN BY SAM
 CHECKED BY PMH