

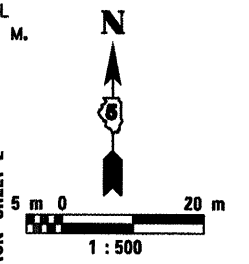
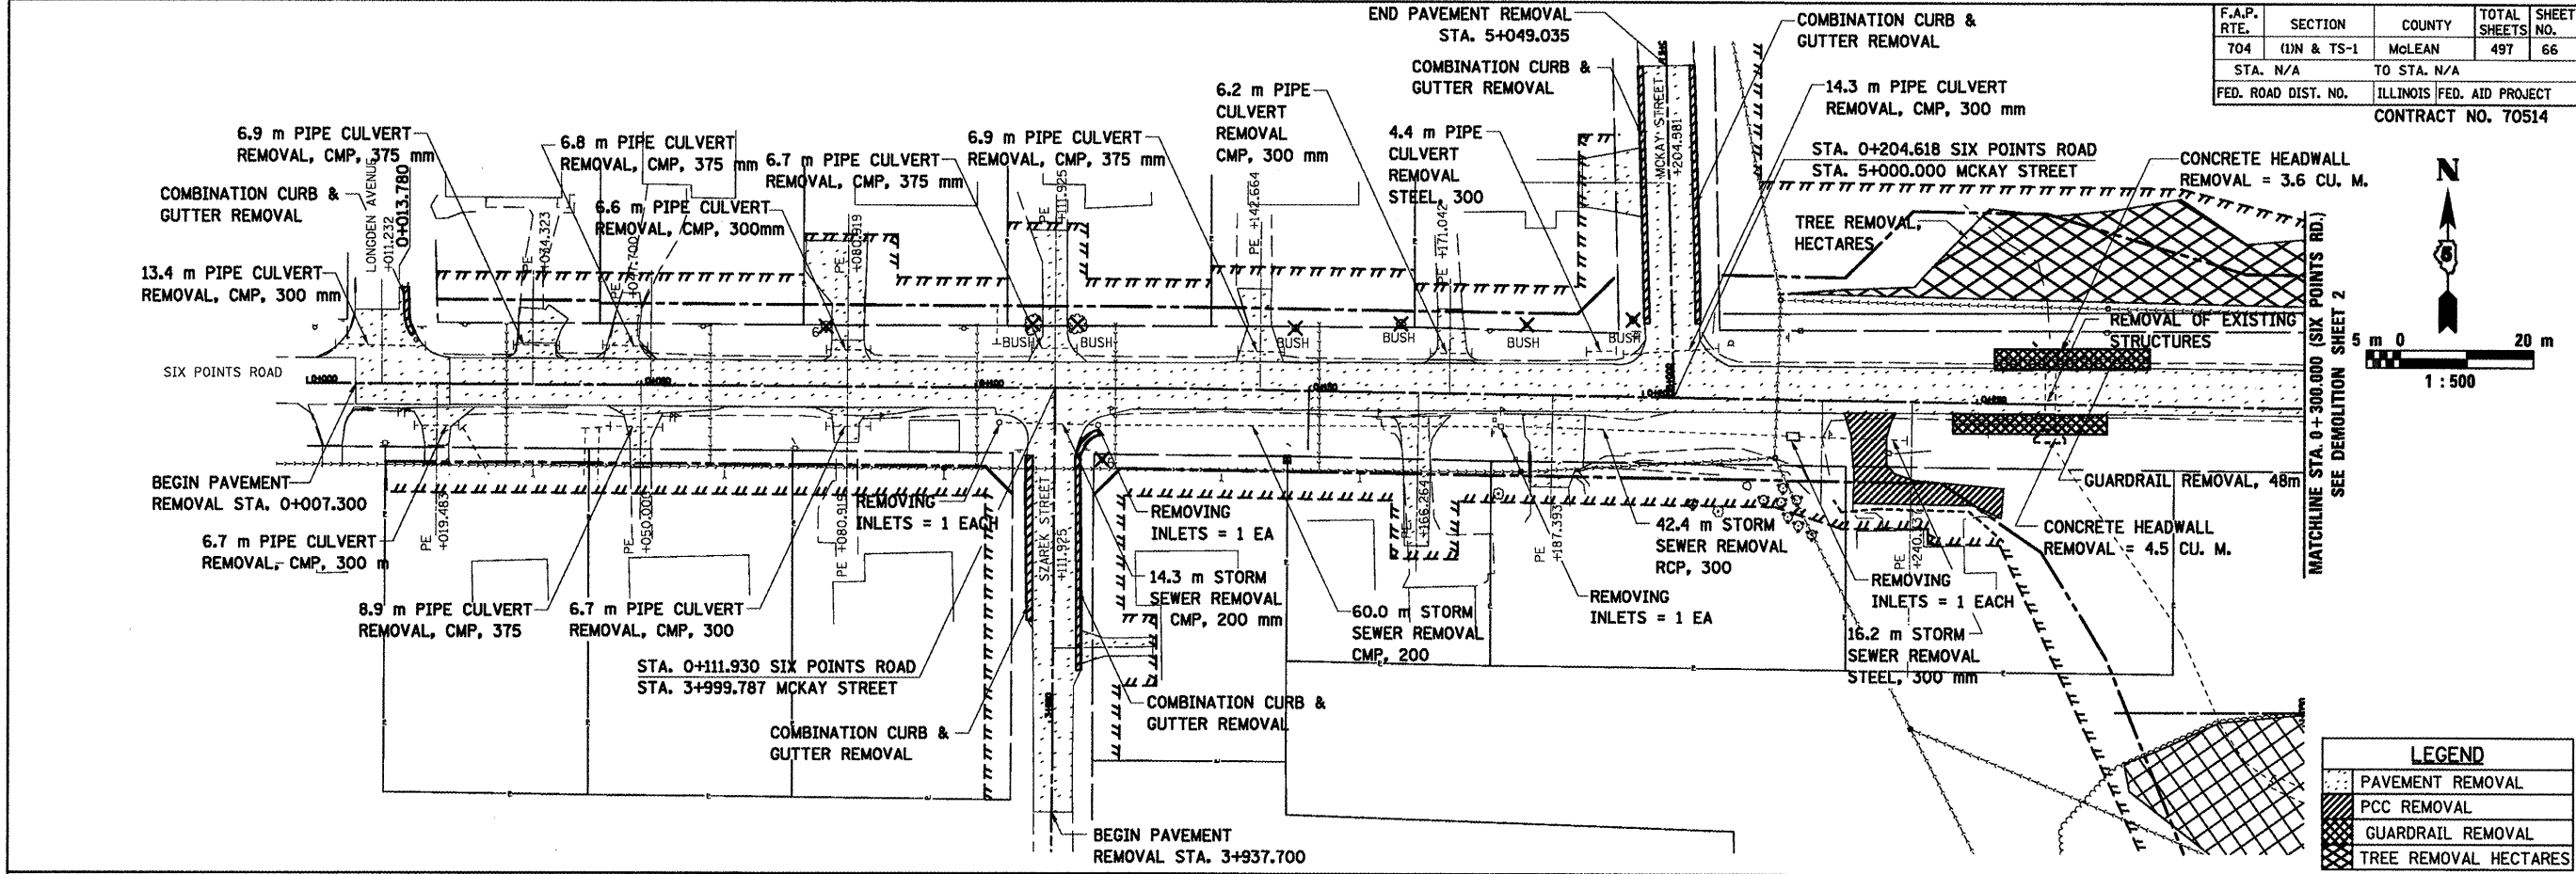


F.A.P. RTE.	SECTION	COUNTY	TOTAL SHEETS	SHEET NO.
704	(DN & TS-1	MCLEAN	497	66
STA. N/A		TO STA. N/A		
FED. ROAD DIST. NO.		ILLINOIS FED. AID PROJECT		
CONTRACT NO. 70514				

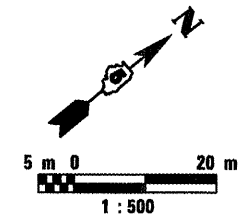

LEGEND	
[Symbol]	PAVEMENT REMOVAL
[Symbol]	PCC REMOVAL
[Symbol]	GUARDRAIL REMOVAL
[Symbol]	TREE REMOVAL HECTARES

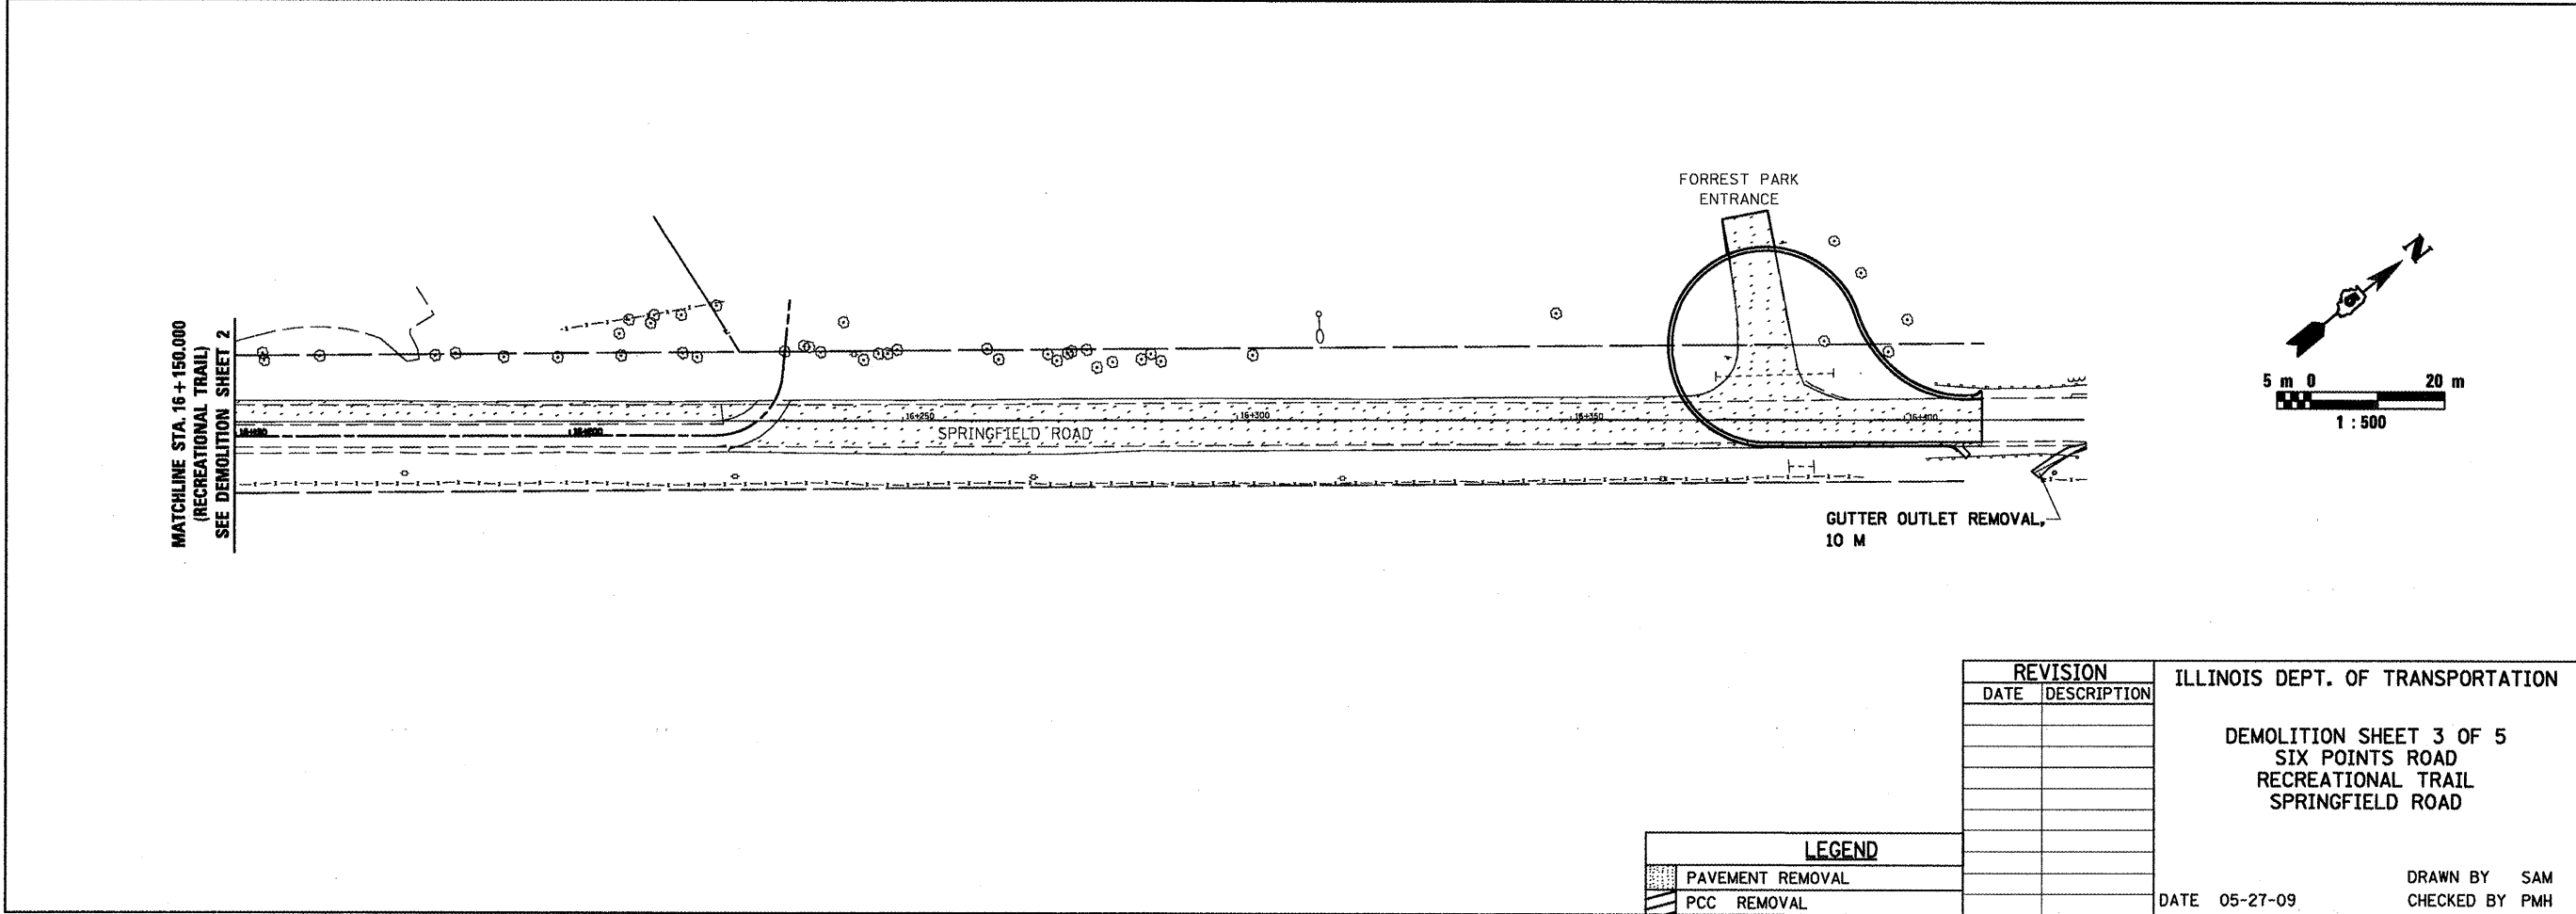

REVISION	
DATE	DESCRIPTION

LEGEND	
[Symbol]	PAVEMENT REMOVAL
[Symbol]	PCC REMOVAL

ILLINOIS DEPT. OF TRANSPORTATION

DEMOLITION SHEET 3 OF 5
SIX POINTS ROAD
RECREATIONAL TRAIL
SPRINGFIELD ROAD

DATE 05-27-09

DRAWN BY SAM
CHECKED BY PMH