


LEGEND	
[Pattern]	PAVEMENT REMOVAL
[Pattern]	PCC REMOVAL
[Pattern]	GUARDRAIL REMOVAL
[Pattern]	HMA SURF. REMOVAL (30mm)
[Pattern]	TREE REMOVAL (HECTARES)
[Symbol]	TREE REMOVAL (UNIT)

F.A.P. RTE.	SECTION	COUNTY	TOTAL SHEETS NO.	SHEET NO.
704	(1)N & TS-1	McLEAN	497	67
STA. N/A		TO STA. N/A		
FED. ROAD DIST. NO.		ILLINOIS FED. AID PROJECT		



1 : 500

GUARDRAIL REMOVAL, 14 m

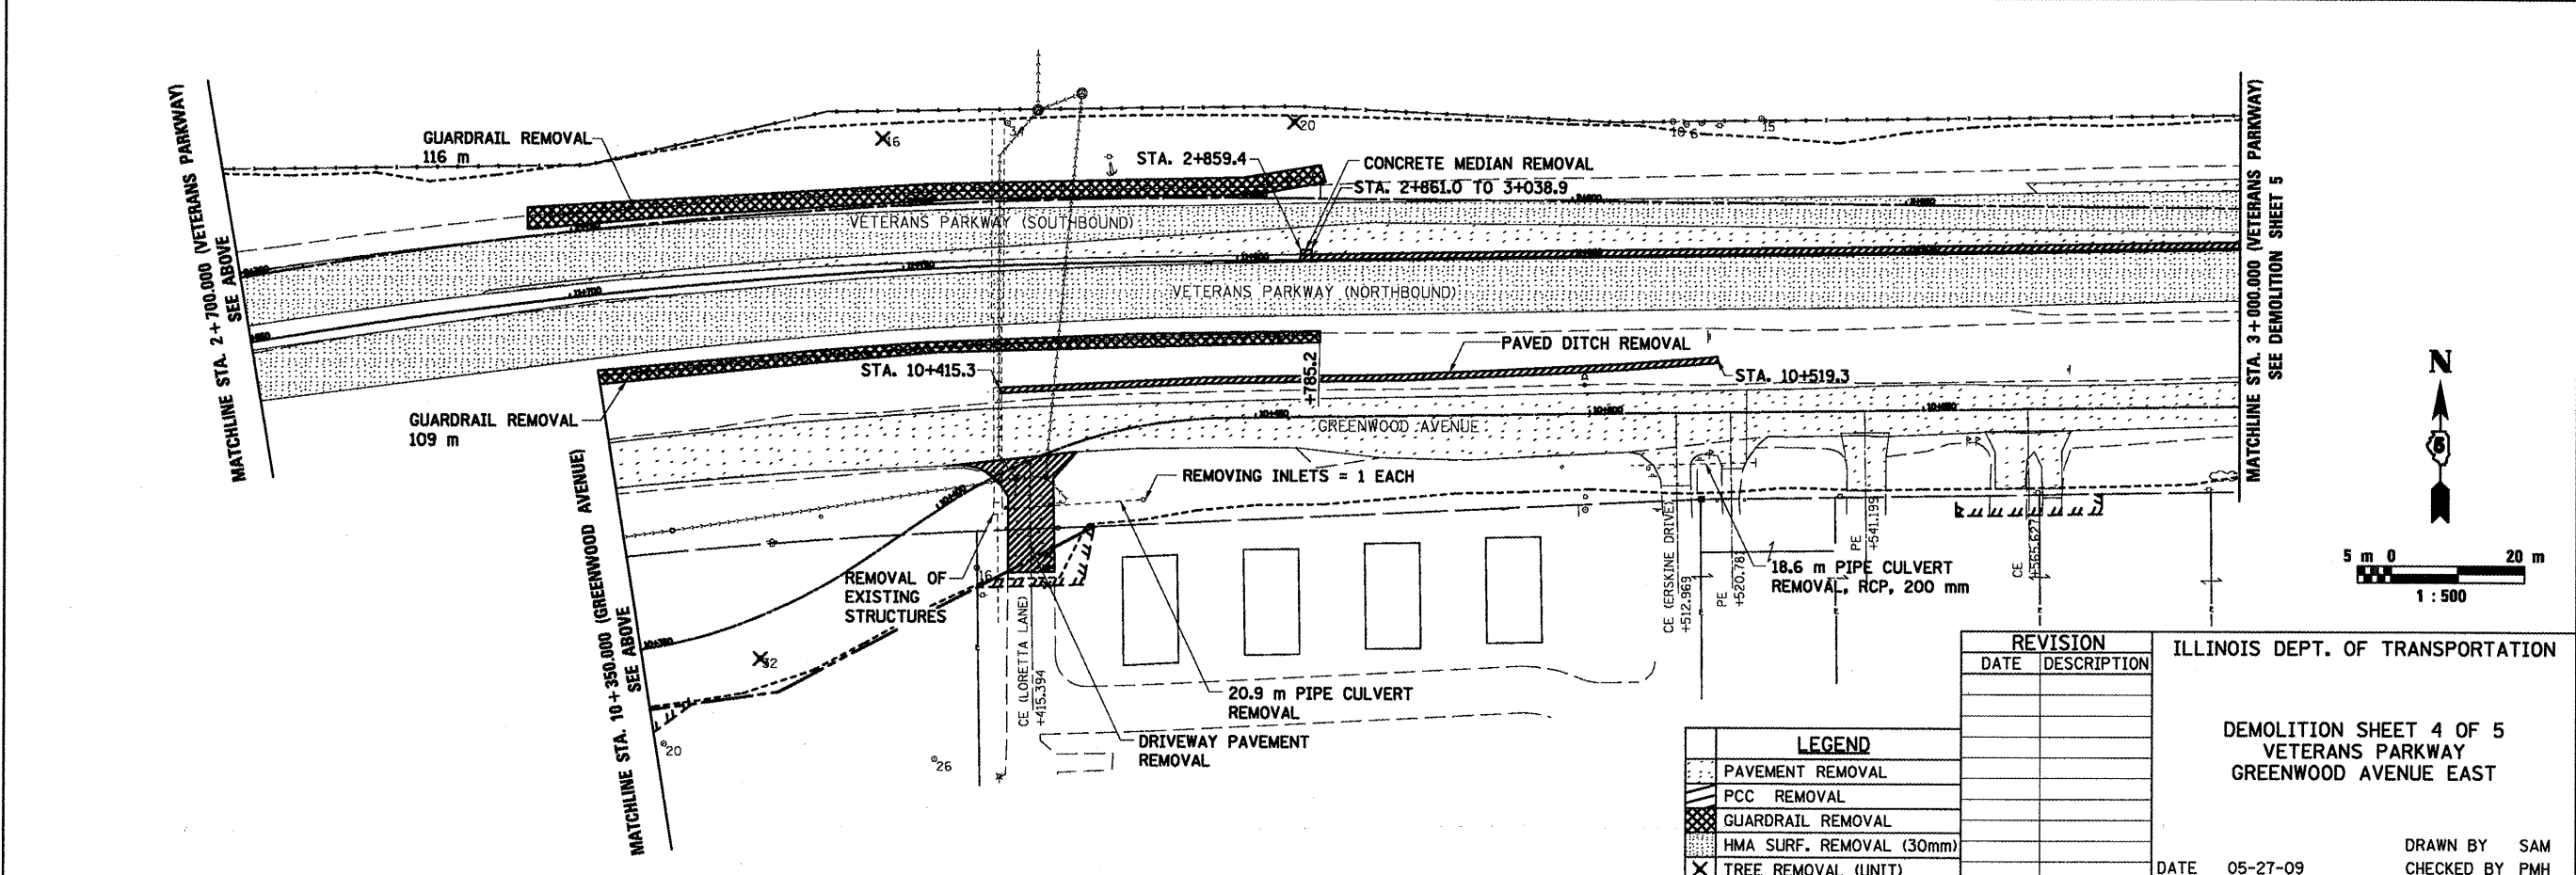

LEGEND	
[Pattern]	PAVEMENT REMOVAL
[Pattern]	PCC REMOVAL
[Pattern]	GUARDRAIL REMOVAL
[Pattern]	HMA SURF. REMOVAL (30mm)
[Symbol]	TREE REMOVAL (UNIT)

REVISION	
DATE	DESCRIPTION

ILLINOIS DEPT. OF TRANSPORTATION

DEMOLITION SHEET 4 OF 5
VETERANS PARKWAY
GREENWOOD AVENUE EAST

DATE 05-27-09

DRAWN BY SAM
CHECKED BY PMH



1 : 500