
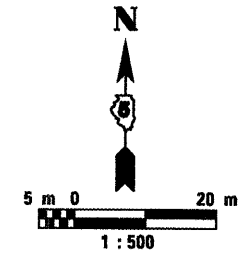


F.A.P. RTE.	SECTION	COUNTY	TOTAL SHEETS	SHEET NO.
704	(IN & TS-1	McLEAN	497	68
STA. N/A		TO STA. N/A		
FED. ROAD DIST. NO.		ILLINOIS FED. AID PROJECT		
CONTRACT NO. 70514				

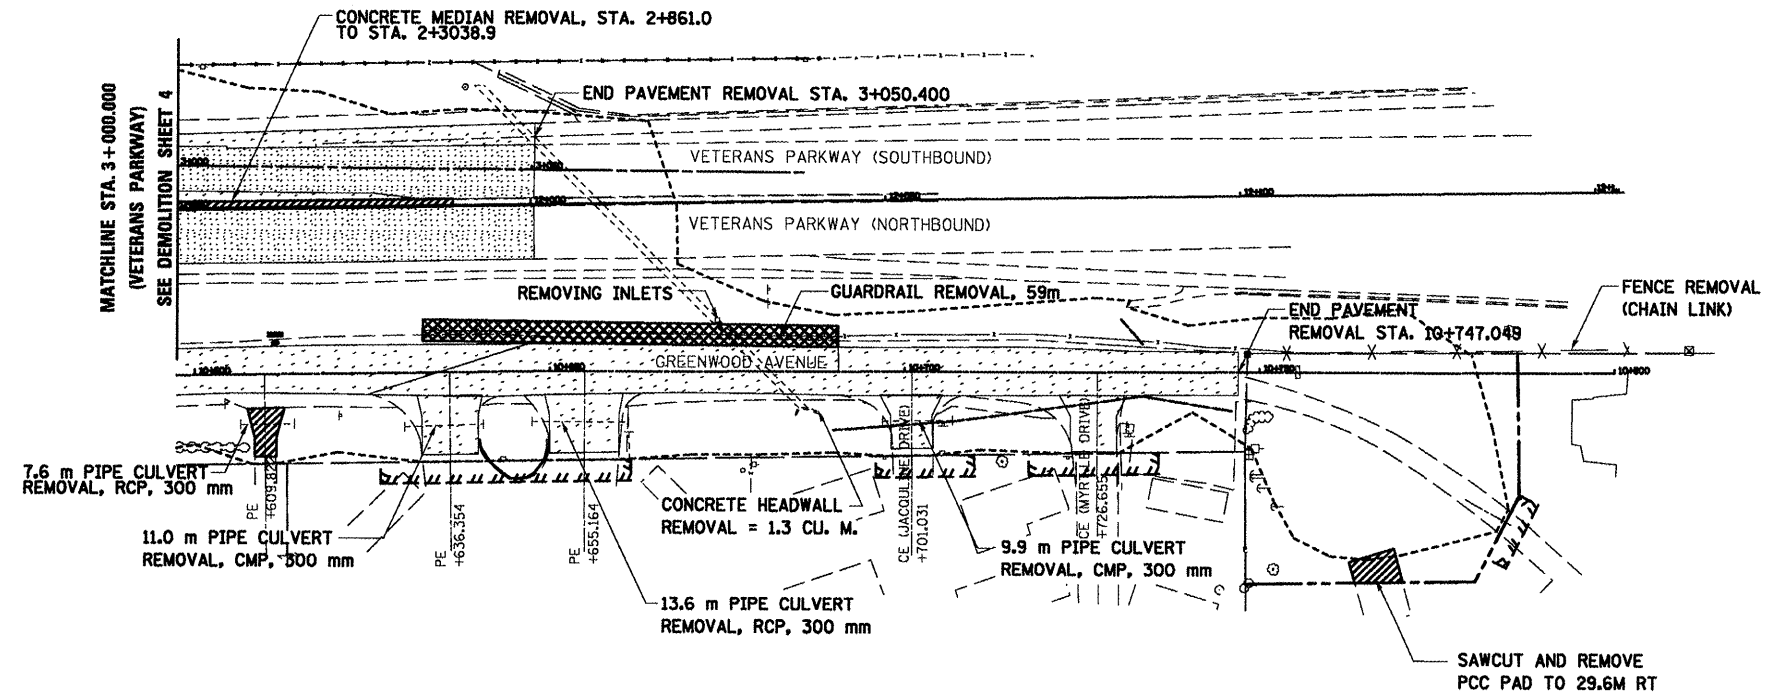

LEGEND	
	PAVEMENT REMOVAL
	PCC REMOVAL
	GUARDRAIL REMOVAL
	H.M.A. SURFACE REMOVAL (30mm)

REVISION	
DATE	DESCRIPTION

ILLINOIS DEPT. OF TRANSPORTATION

DEMOLITION SHEET 5 OF 5  
VETERANS PARKWAY  
GREENWOOD AVENUE

DRAWN BY SAM  
CHECKED BY PMH

DATE 05-27-09