

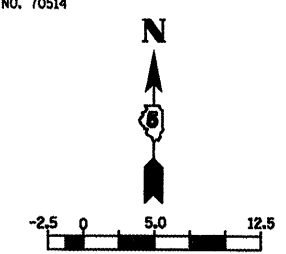


F.A.P. RTE.	SECTION	COUNTY	TOTAL SHEETS	SHEET NO.
T04	(DN & TS-1	McLEAN	497	73
STA. 2+750.000		TO STA. 2+900.000		
FED. ROAD DIST. NO.		ILLINOIS FED. AID PROJECT		
CONTRACT NO. 70514				

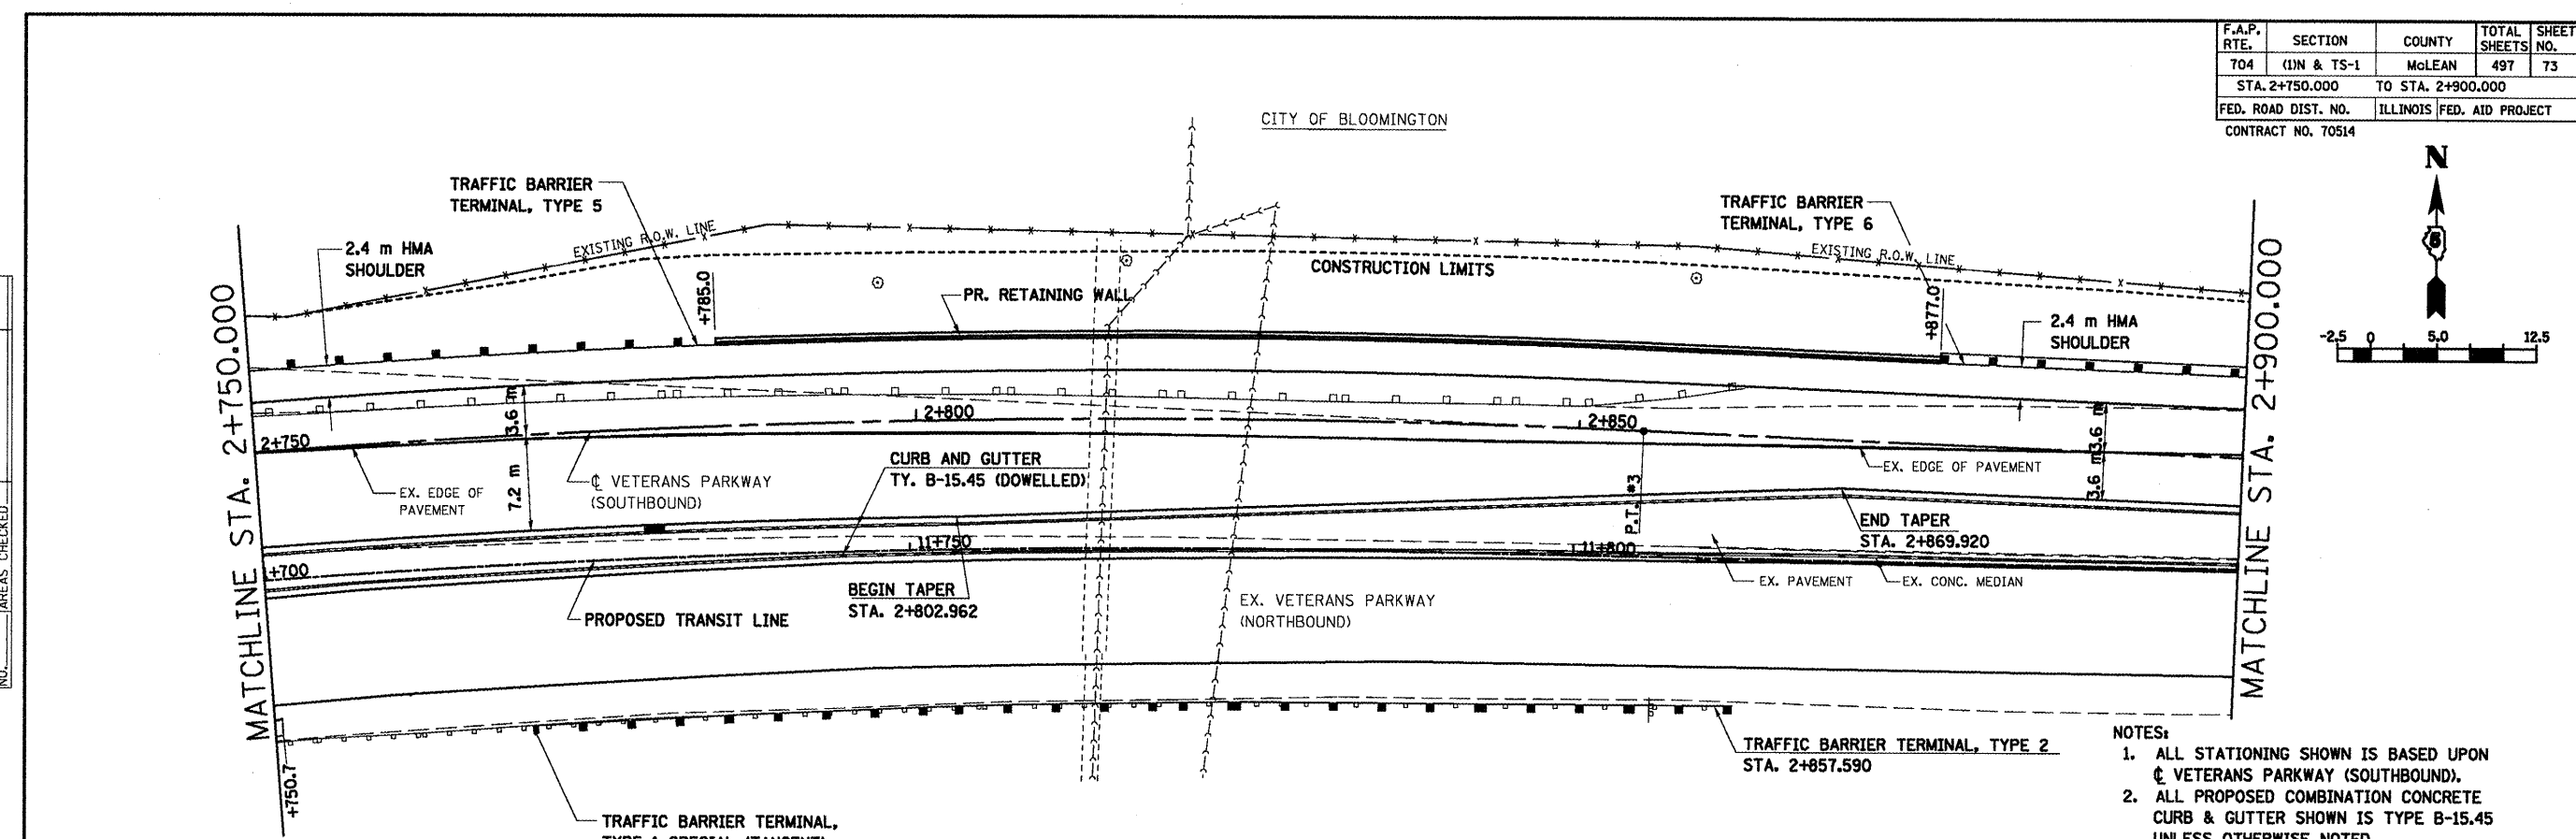

DATE OF LAST REVISION:  
05-27-09

- NOTES:
1. ALL STATIONING SHOWN IS BASED UPON C VETERANS PARKWAY (SOUTHBOUND).
  2. ALL PROPOSED COMBINATION CONCRETE CURB & GUTTER SHOWN IS TYPE B-15.45 UNLESS OTHERWISE NOTED.
  3. SAWCUT ALL EXISTING PAVEMENT AS NECESSARY TO OBTAIN CLEAN EDGE.

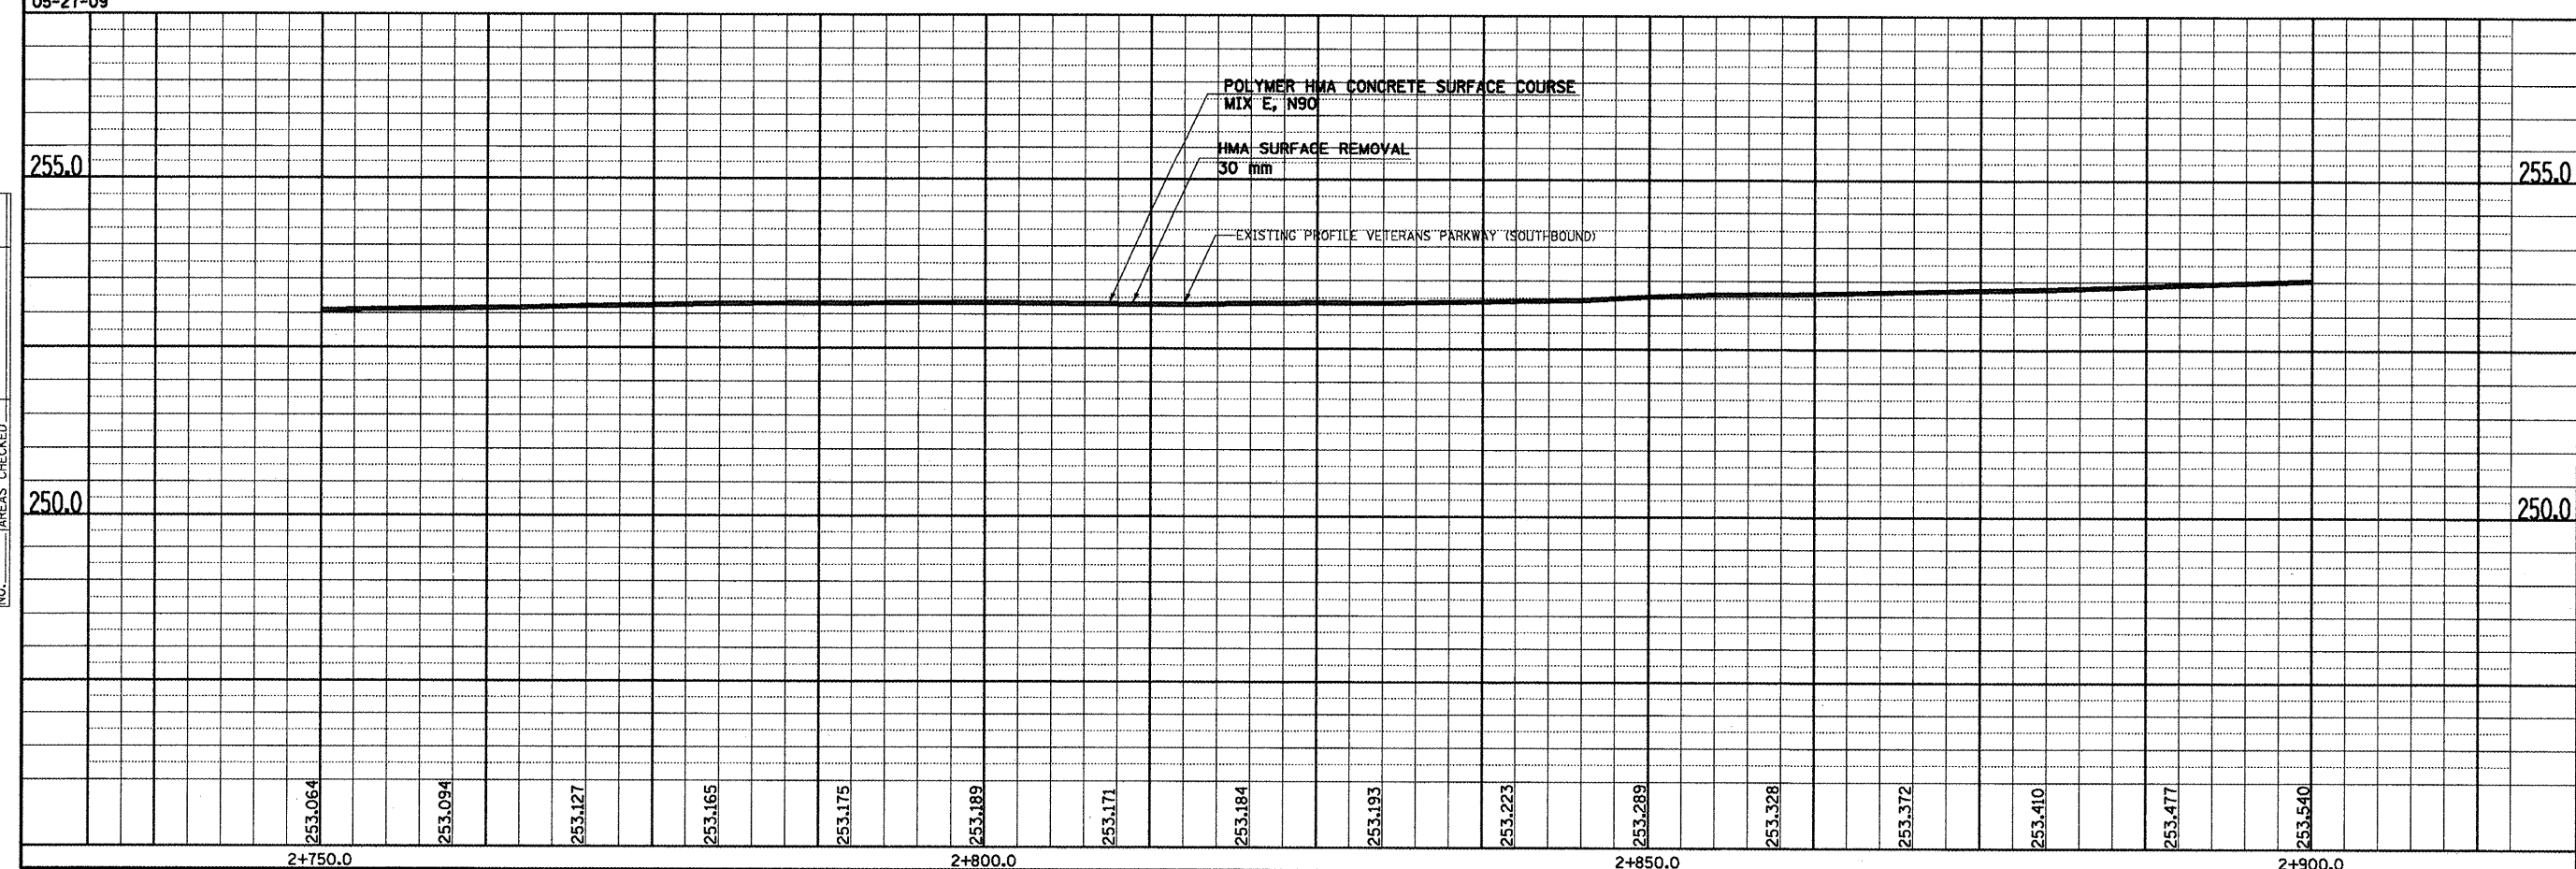

FINAL SURVEY	BY	DATE
REVISED		
NOTED		
NO. _____		

ORIGINAL SURVEY	BY	DATE
PLOTTED		
NO. _____		

VETERANS PARKWAY, PLAN & PROFILE, STA. 2+750.000 TO STA. 2+900.000