



F.A.P. RT.E.	SECTION	COUNTY	TOTAL SHEETS	SHEET NO.
704	(LN & TS-1)	McLEAN	497	92
STA. 10+600.000		TO STA. 10+745.000		
FED. ROAD DIST. NO.		ILLINOIS FED. AID PROJECT		
CONTRACT NO. 70514				

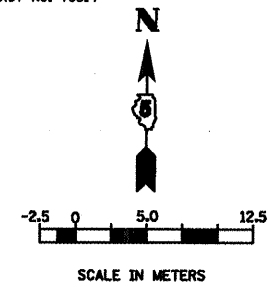

BY	DATE


BY	DATE

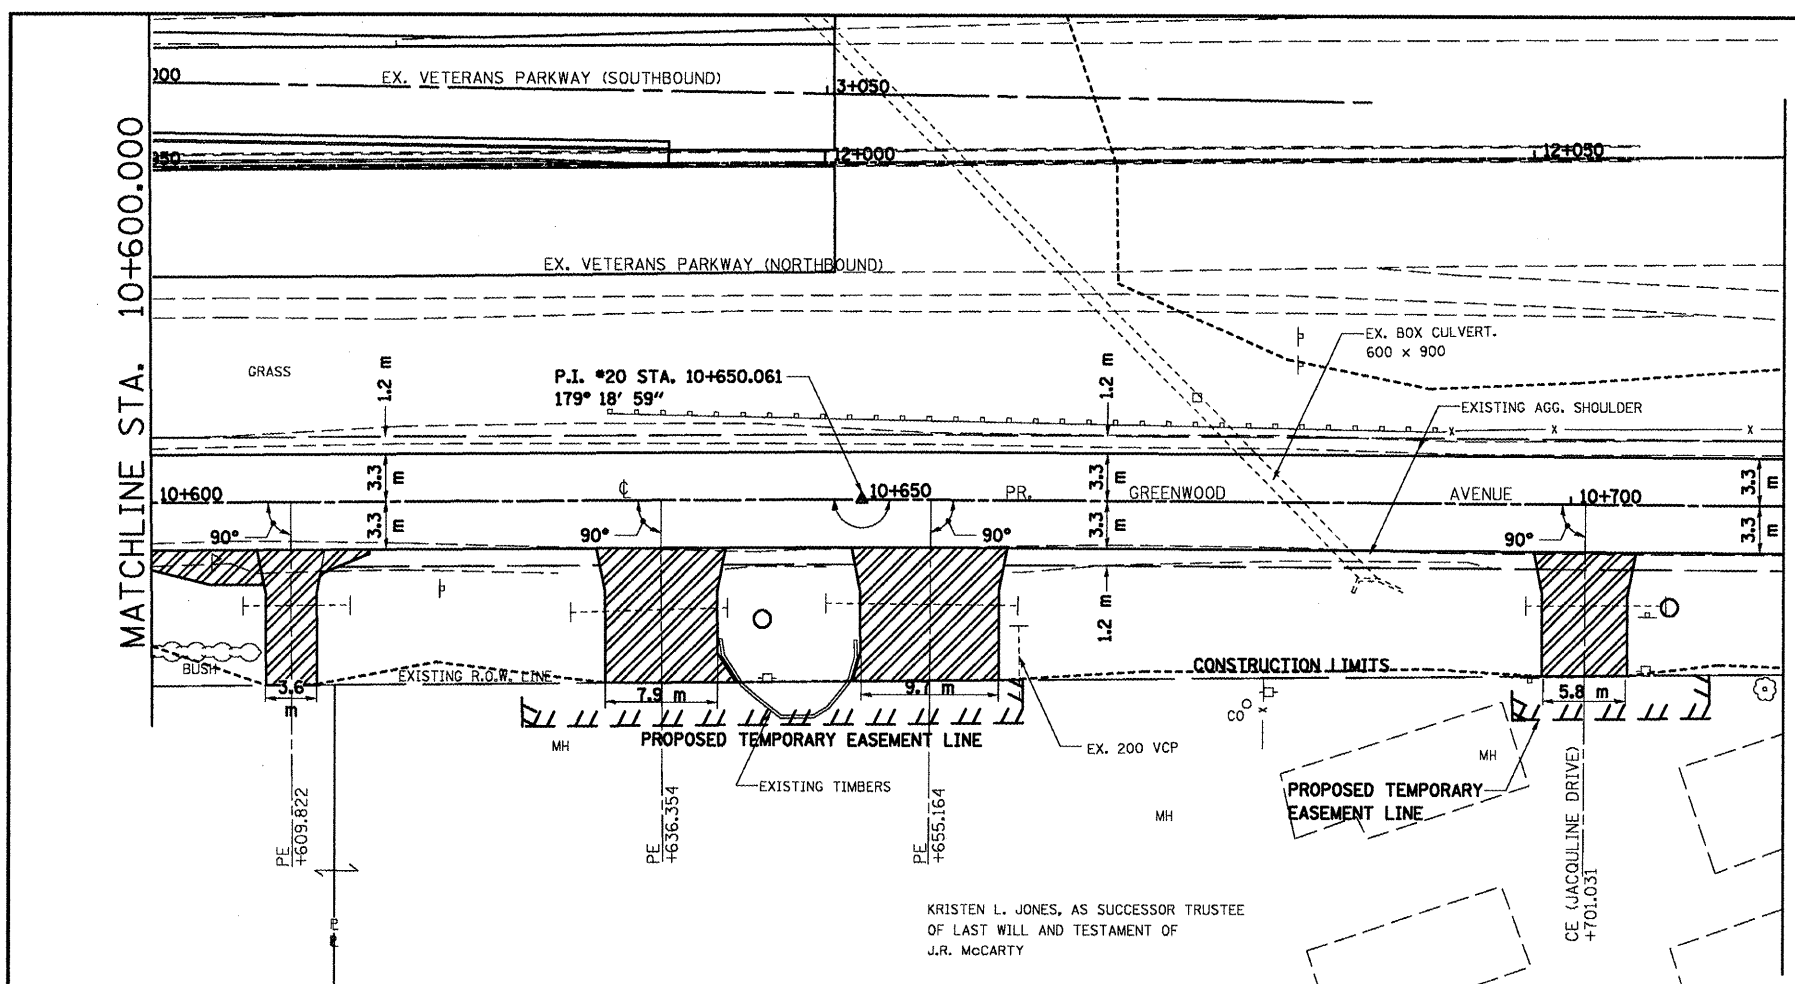

KRISTEN L. JONES, AS SUCCESSOR TRUSTEE  
OF LAST WILL AND TESTAMENT OF  
J.R. McCARTY

NOTES:  
1. FOR EXISTING AND PROPOSED OFFSETS  
SEE R.O.W. PLAN SHEETS.

DATE OF LAST REVISION:  
05-27-09

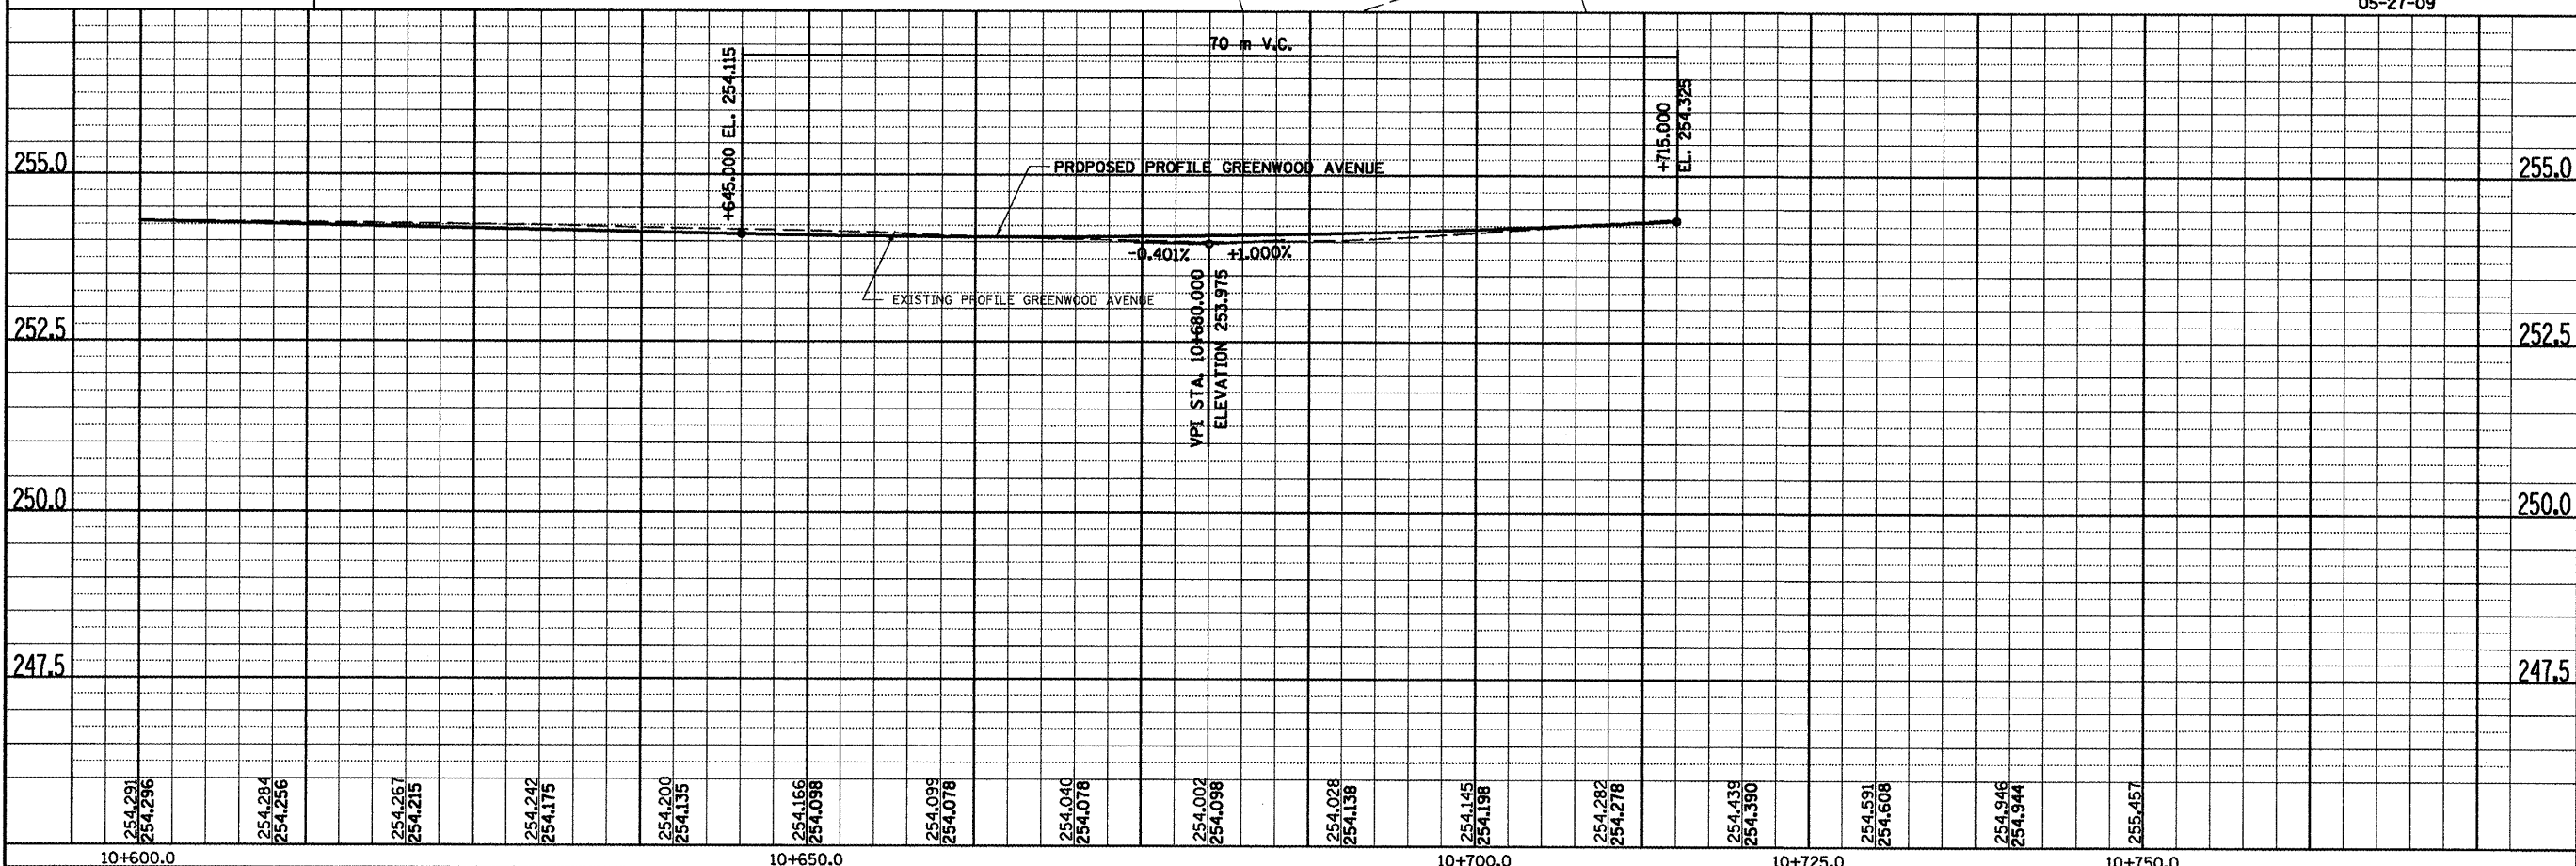

GREENWOOD AVENUE, PLAN & PROFILE, STA. 10+600.000 TO STA. 10+715.000