

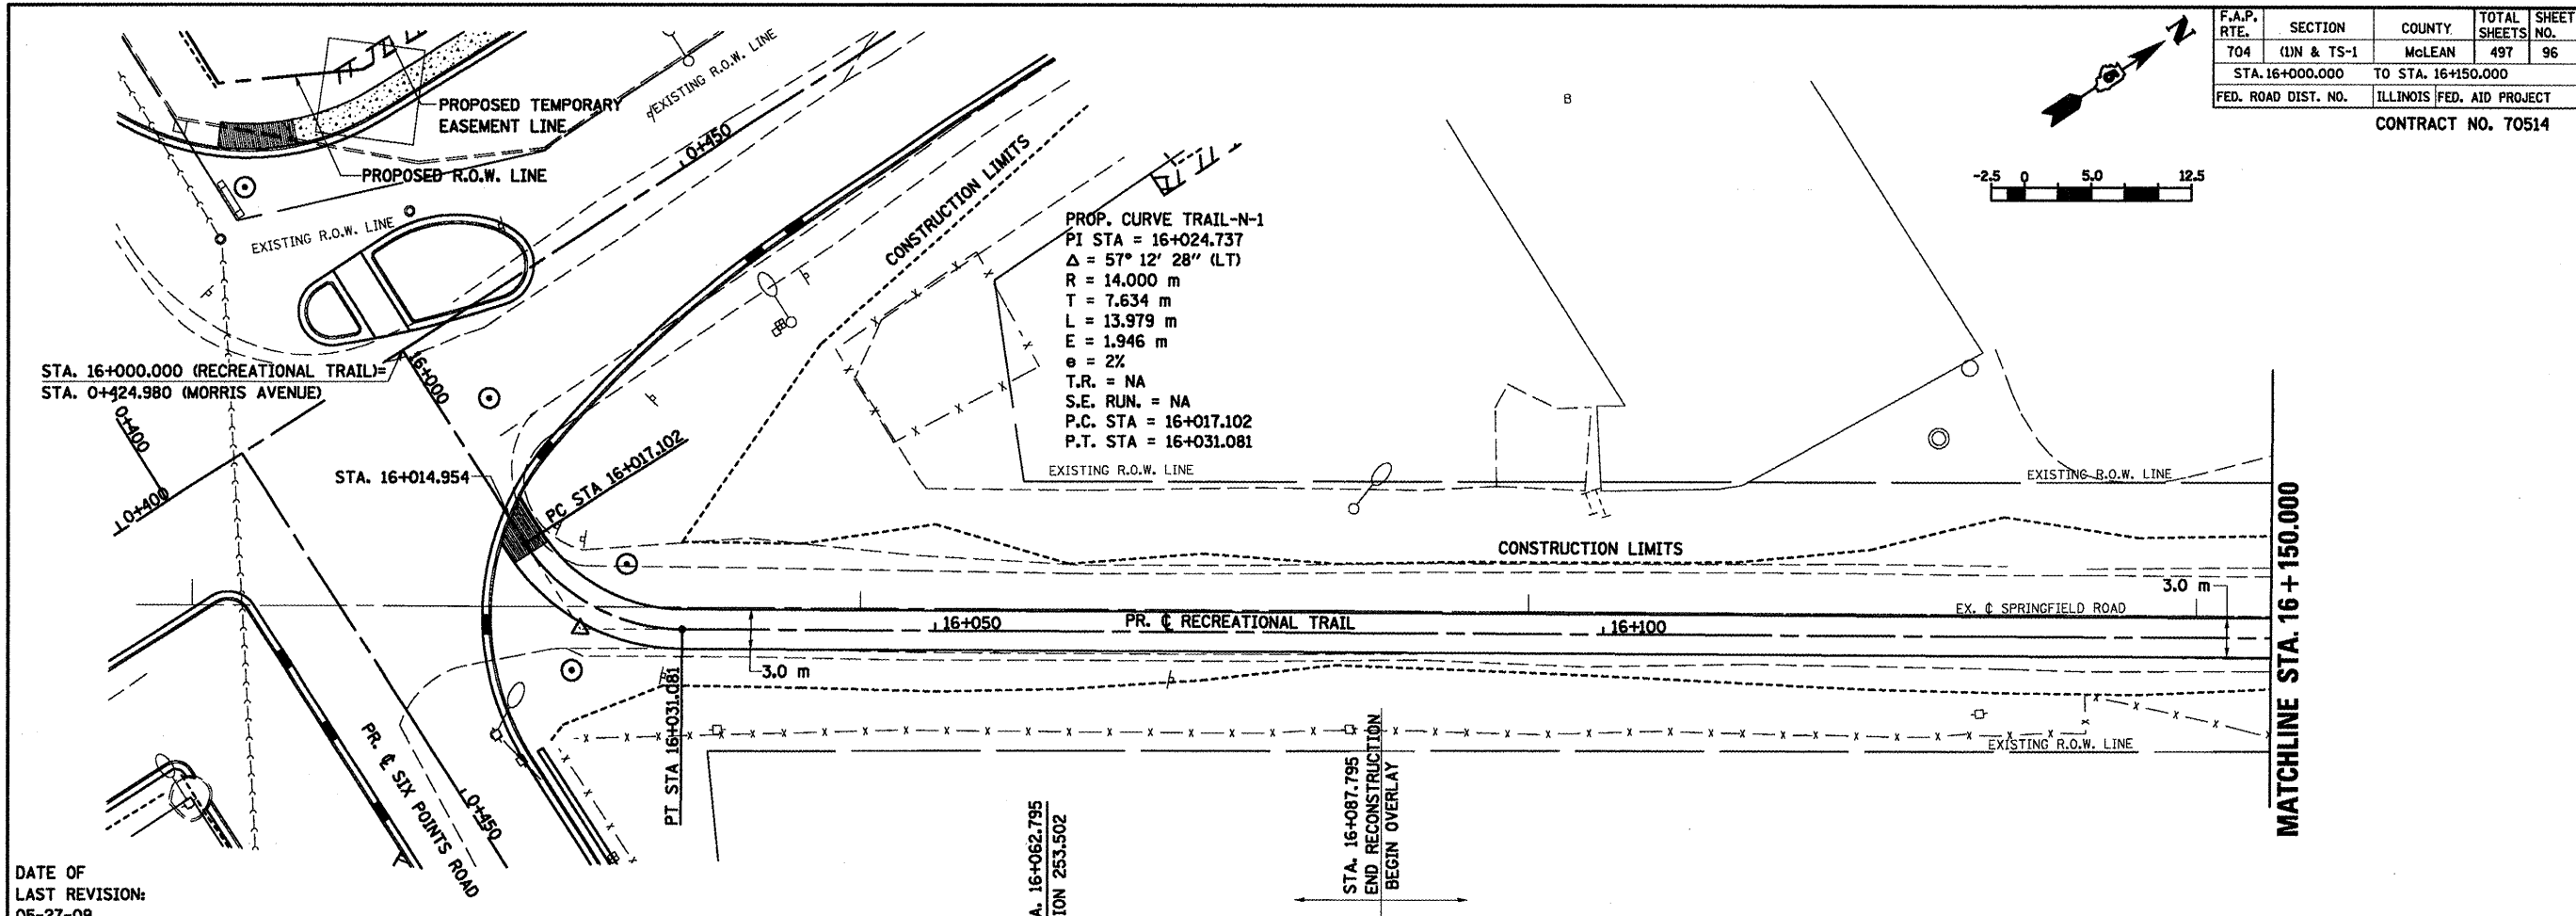
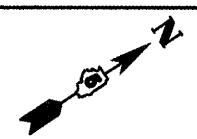


F.A.P. RTE.	SECTION	COUNTY	TOTAL SHEETS	SHEET NO.
704	(UN & TS-1	McLEAN	497	96
STA. 16+000.000		TO STA. 16+150.000		
FED. ROAD DIST. NO.		ILLINOIS FED. AID PROJECT		
CONTRACT NO. 70514				

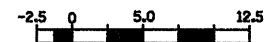

DATE OF LAST REVISION: 05-27-09

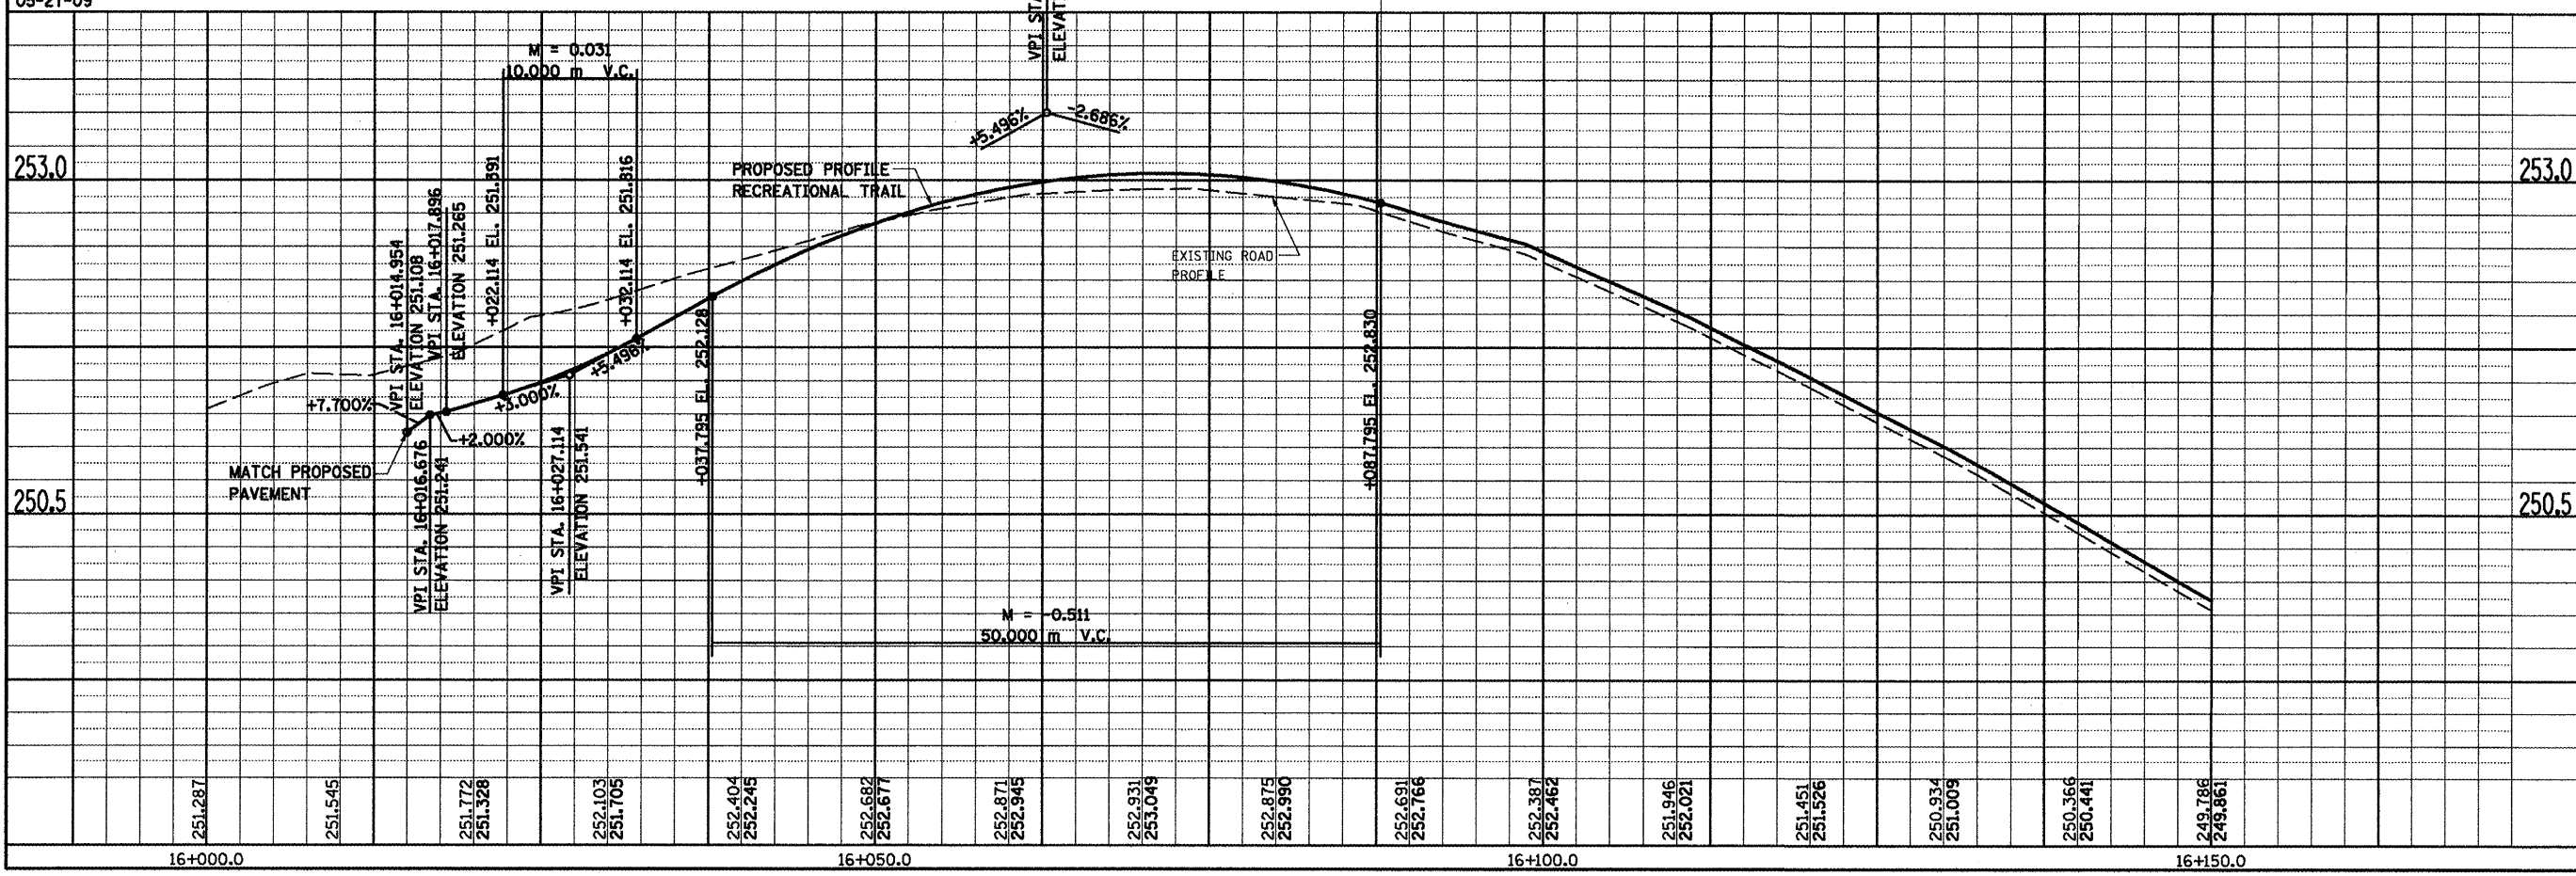

RECREATIONAL TRAIL, PLAN & PROFILE, STA. 16 + 000.000 TO STA. 16 + 150.000

FINAL SURVEY	BY	DATE
PLOTTED		
NOTE BOOK		
TEMPLATE		
AREAS		
CHECKED		
NO.		

ORIGINAL SURVEY	BY	DATE
PLOTTED		
NOTE BOOK		
TEMPLATE		
AREAS		
CHECKED		
NO.		