



F.A.P. RTE.	SECTION	COUNTY	TOTAL SHEETS	SHEET NO.
TO4	(1)N & TS-1	MGLEAN	497	104
STA. 2+450.000		TO STA. 2+750.000		
FED. ROAD DIST. NO.		ILLINOIS FED. AID PROJECT		
CONTRACT NO. 70514				

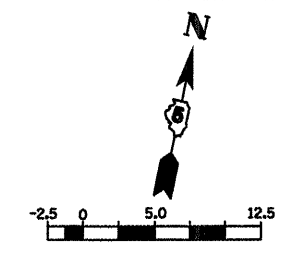

- LEGEND**
- DRUM, BARRICADE OR VERTICAL BARRICADE WITH STEADY BURNING MONO DIRECTIONAL LIGHT
 - ↑ SIGN
 - ▨ WORK AREA
 - ▩ TEMPORARY PAVEMENT
 - ⇄ DIRECTION OF TRAFFIC

WORK TO BE COMPLETED IN STAGE I
 CONSTRUCT VETERANS PARKWAY PAVEMENT FROM STA. 2+435.000 TO STA. 3+050.000, LEFT.
 SEE STANDARD 701422-01 FOR ADDITIONAL DETAILS.
 VETERANS PARKWAY WORK ZONE SPEED LIMIT: 35 MPH.

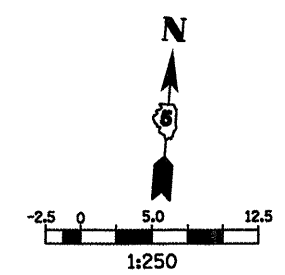

- LEGEND**
- DRUM, BARRICADE OR VERTICAL BARRICADE WITH STEADY BURNING MONO DIRECTIONAL LIGHT
 - ↑ SIGN
 - ▨ WORK AREA
 - ▩ TEMPORARY PAVEMENT
 - ⇄ DIRECTION OF TRAFFIC



REVISIONS	
NAME	DATE

ILLINOIS DEPARTMENT OF TRANSPORTATION

**STAGING PLANS
 STAGE 1 VETERANS PARKWAY**

DRAWN BY SAM
 CHECKED BY PMH

DATE 05-27-09

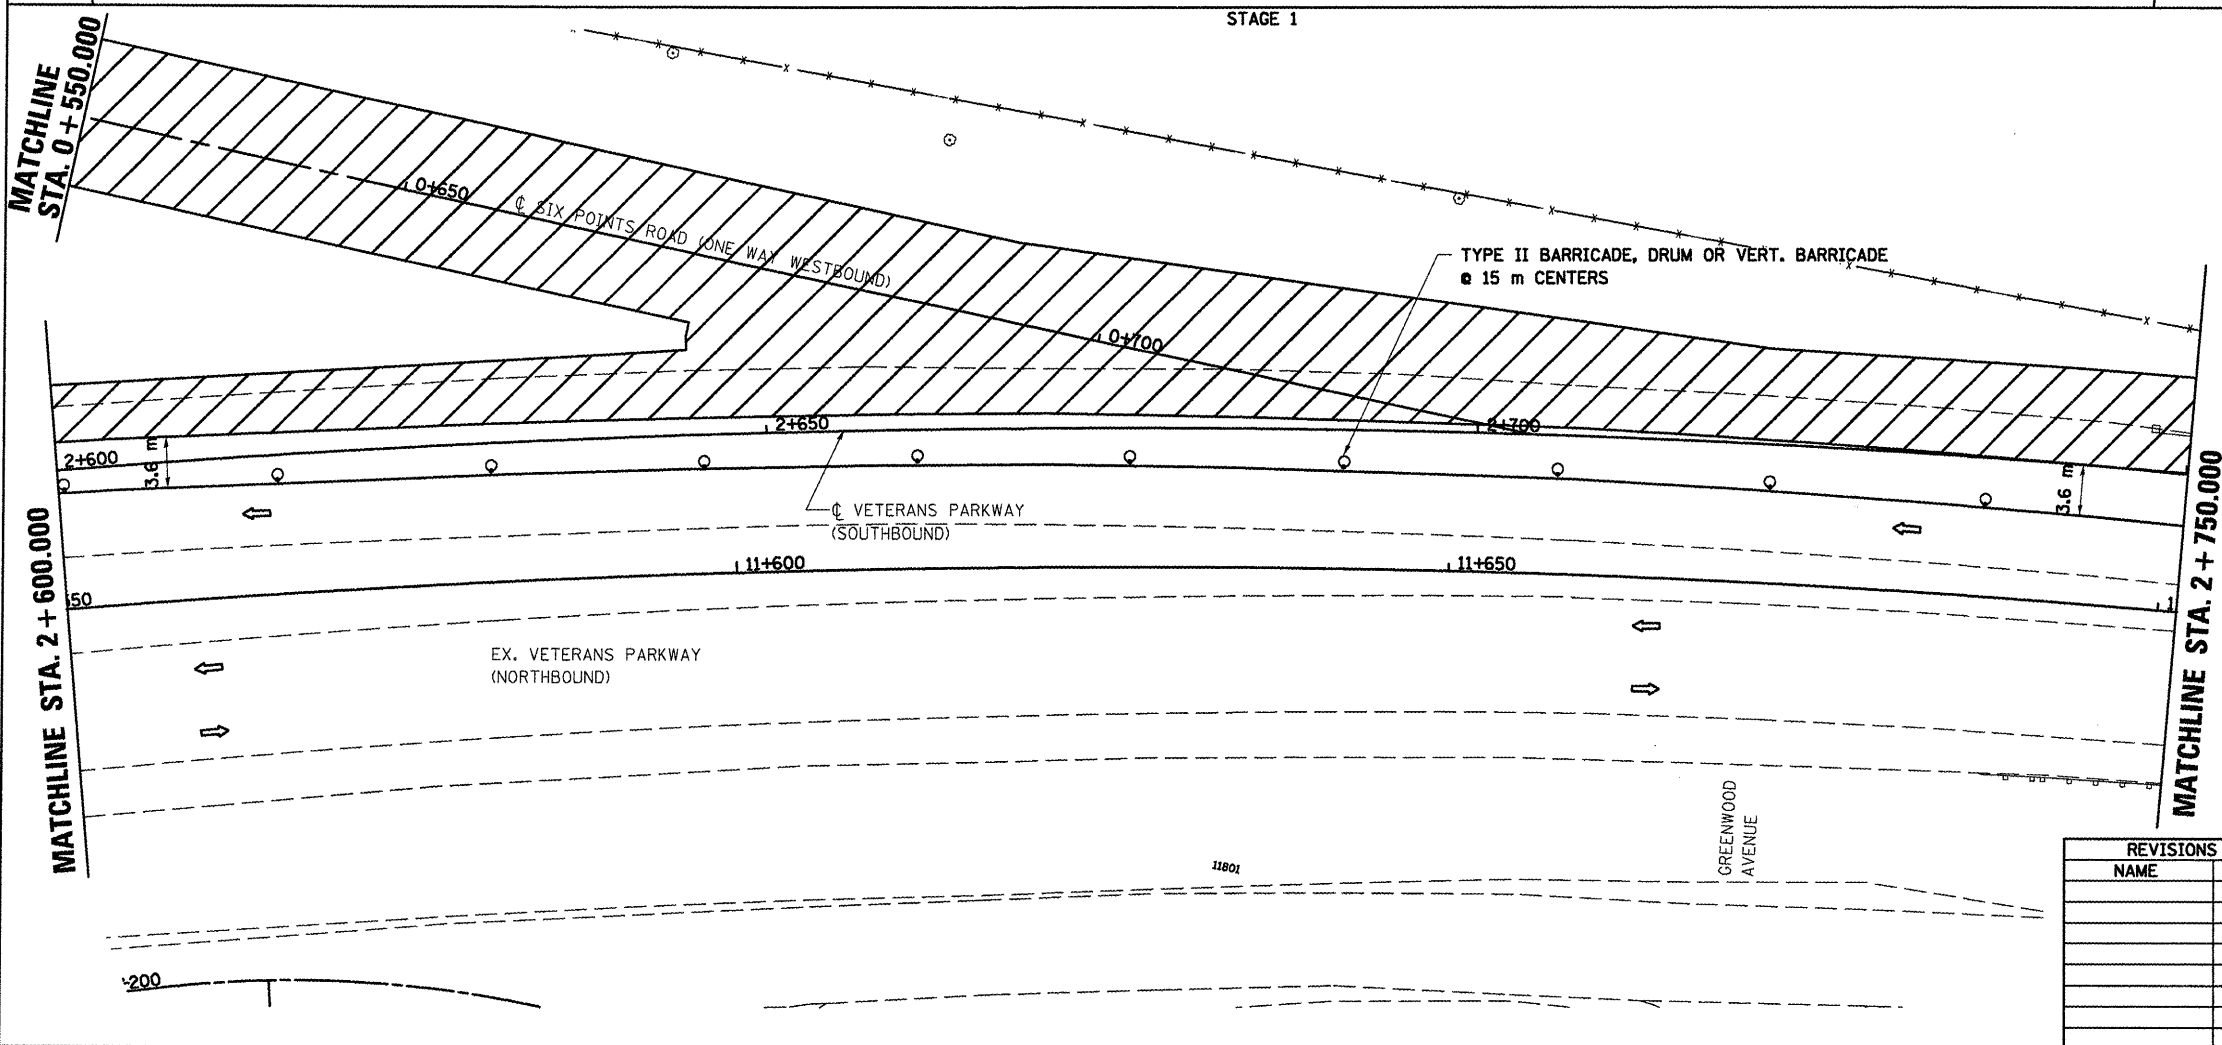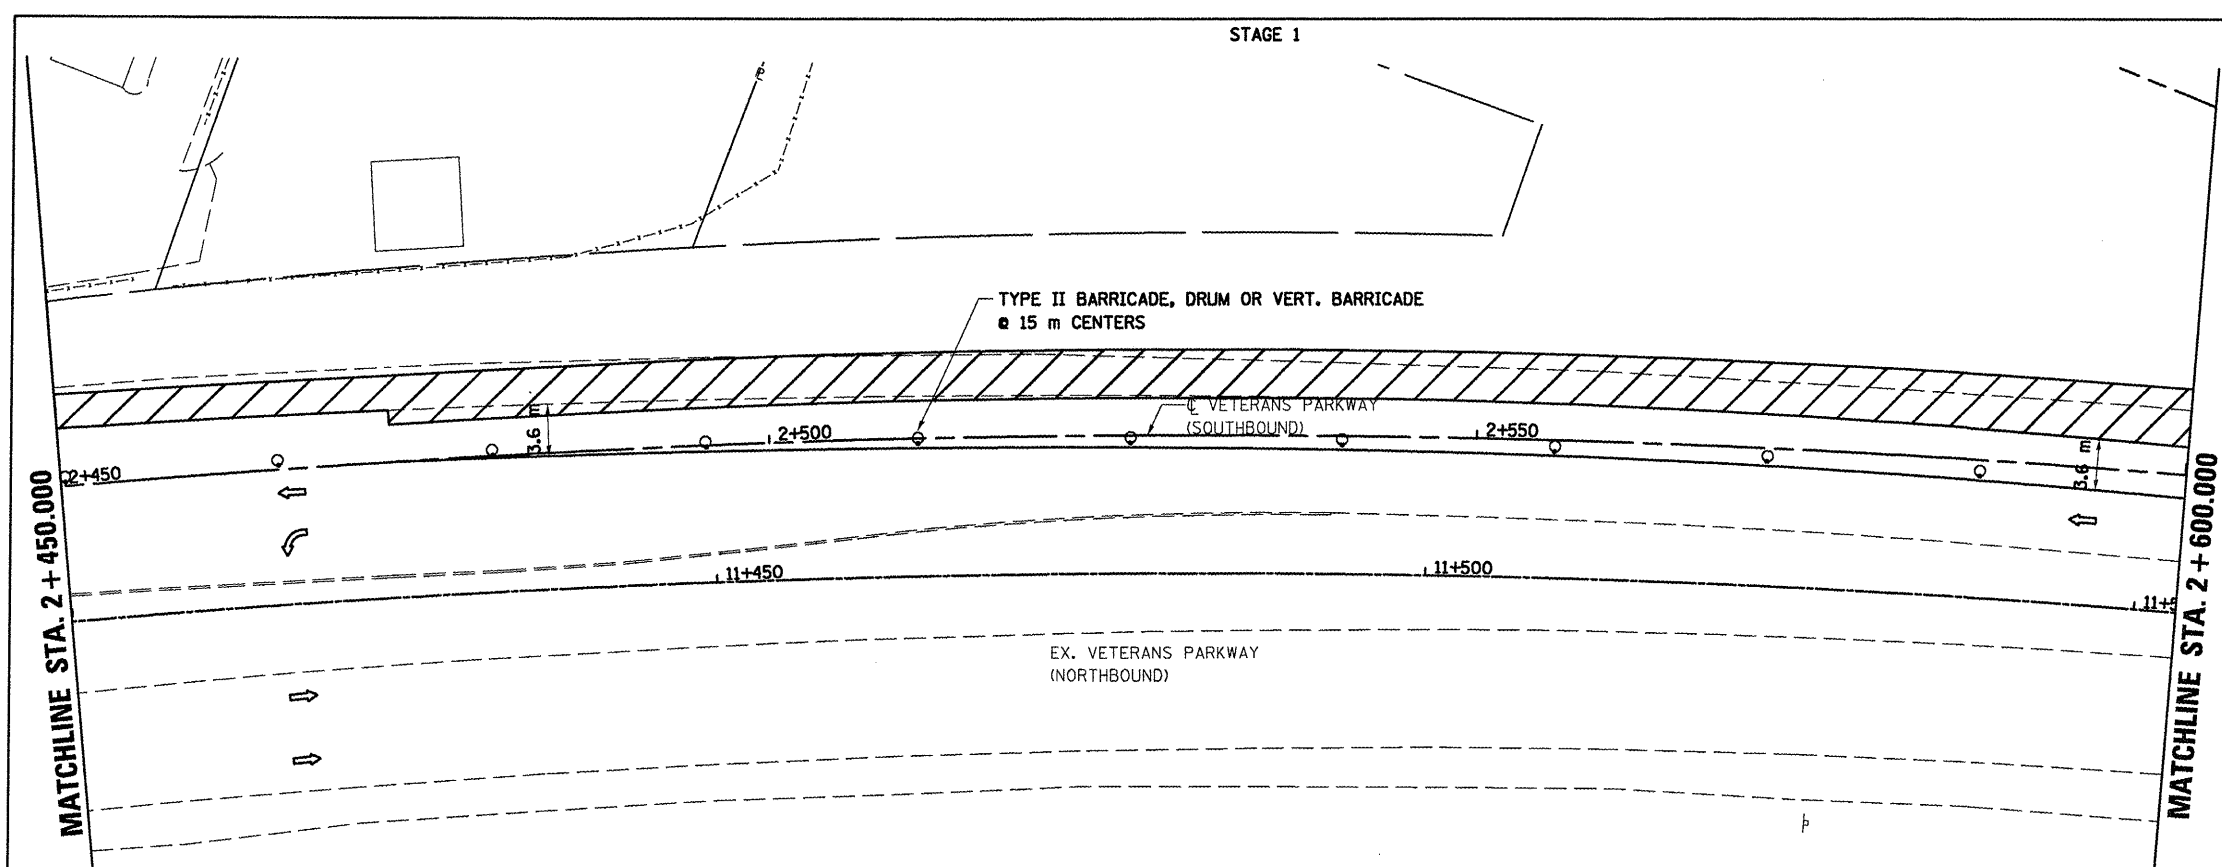

PLOT DATE = 6/12/09
 FILE NAME = 0:\work\mgl\mgl\stage1\stage1.dgn
 PLOT SCALE = 1:250
 USER NAME = draugh

STAGING PLANS, STAGE 1 VETERANS PARKWAY