



STAGE 1

F.A.P. RTE.	SECTION	COUNTY	TOTAL SHEETS	SHEET NO.
704	(1)N & TS-1	McLEAN	497	112
STA. 10+600.000		TO STA. 10+750.000		
FED. ROAD DIST. NO.		ILLINOIS FED. AID PROJECT		CONTRACT NO. 70514

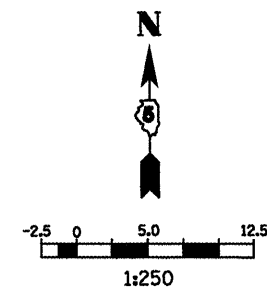

- LEGEND**
- TT TYPE III BARRICADE
  - SIGN
  - DRUM, BARRICADE OR VERTICAL BARRICADE WITH STEADY BURNING LIGHT
  - ▨ CONSTRUCT TEMPORARY PAVEMENT
  - ← DIRECTION OF TRAFFIC

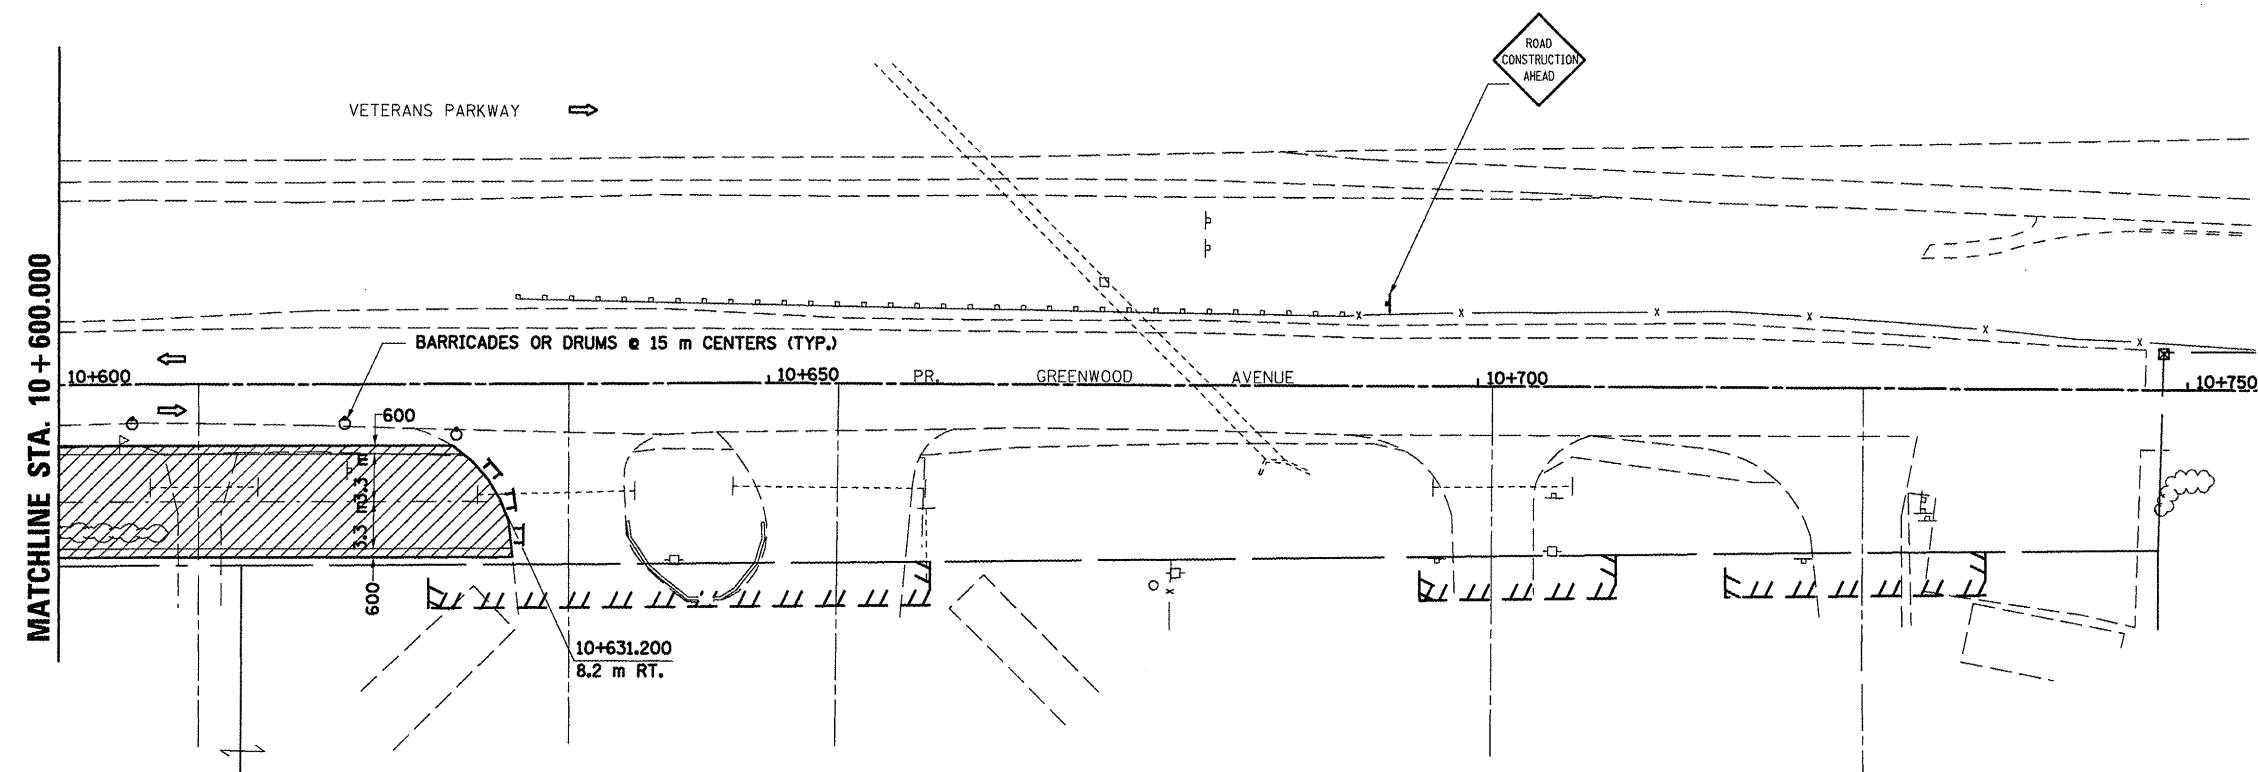

**GENERAL STAGING NOTES**  
 MAINTAIN ACCESS TO ALL ADJACENT PROPERTIES THROUGHOUT THE DURATION OF THE PROJECT.  
 PLACE TYPE III BARRICADES IN ACCORDANCE WITH STANDARD 701901.  
 PROVIDE TEMPORARY MAILBOX SERVICE

**WORK TO BE COMPLETED IN STAGE 1**  
 CONSTRUCT FINAL PAVEMENT FROM STATION 10+241.3 RIGHT AND STATION 10+248.5 LEFT TO STATION 10+414.1 RIGHT AND 10+405.8 LEFT.  
 CONSTRUCT TEMPORARY PAVEMENT FROM STATION 10+414.1 RIGHT AND STATION 10+405.8 LEFT TO STATION 10+631.2.

PLOT DATE = 8/10/2009  
 FILE NAME = c:\p1\mca\project\stage1\stage1.dwg  
 PLOT SCALE = 1:250  
 USER NAME = craig

REVISIONS	
NAME	DATE

ILLINOIS DEPARTMENT OF TRANSPORTATION

STAGING PLANS  
 STAGE 1 GREENWOOD AVENUE (EAST)

DRAWN BY SAM  
 CHECKED BY PMH

DATE 05-27-09

**STAGING PLANS, STAGE 1 GREENWOOD AVENUE (EAST)**