


STAGE 3

F.A.P. RTE.	SECTION	COUNTY	TOTAL SHEETS	SHEET NO.
704	(11N & TS-1)	McLEAN	497	130
STA. 10+600.000		TO STA. 10+715.000		
FED. ROAD DIST. NO.		ILLINOIS FED. AID PROJECT		
CONTRACT NO. 70514				

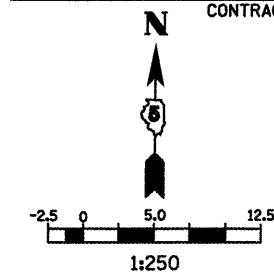

- LEGEND**
- TT TYPE III BARRICADE
  - SIGN
  - DRUM, BARRICADE OR VERTICAL BARRICADE WITH STEADY BURNING LIGHT
  - ▨ WORK AREA
  - ▧ TEMPORARY PAVEMENT
  - ← DIRECTION OF TRAFFIC


**GENERAL STAGING NOTES**  
 MAINTAIN ACCESS TO ALL ADJACENT PROPERTIES THROUGHOUT THE DURATION OF THE PROJECT.

PLACE TYPE III BARRICADES IN ACCORDANCE WITH STANDARD 701901.

PROVIDE TEMPORARY MAILBOX SERVICE

**WORK TO BE COMPLETED IN STAGE 3**  
 CONSTRUCT FINAL PAVEMENT FROM STA. 10+633.500 TO STA. 10+705.6 RIGHT.

REMOVE TEMPORARY PAVEMENT FROM STA. 10+414.0 TO STA. 10+694.2.

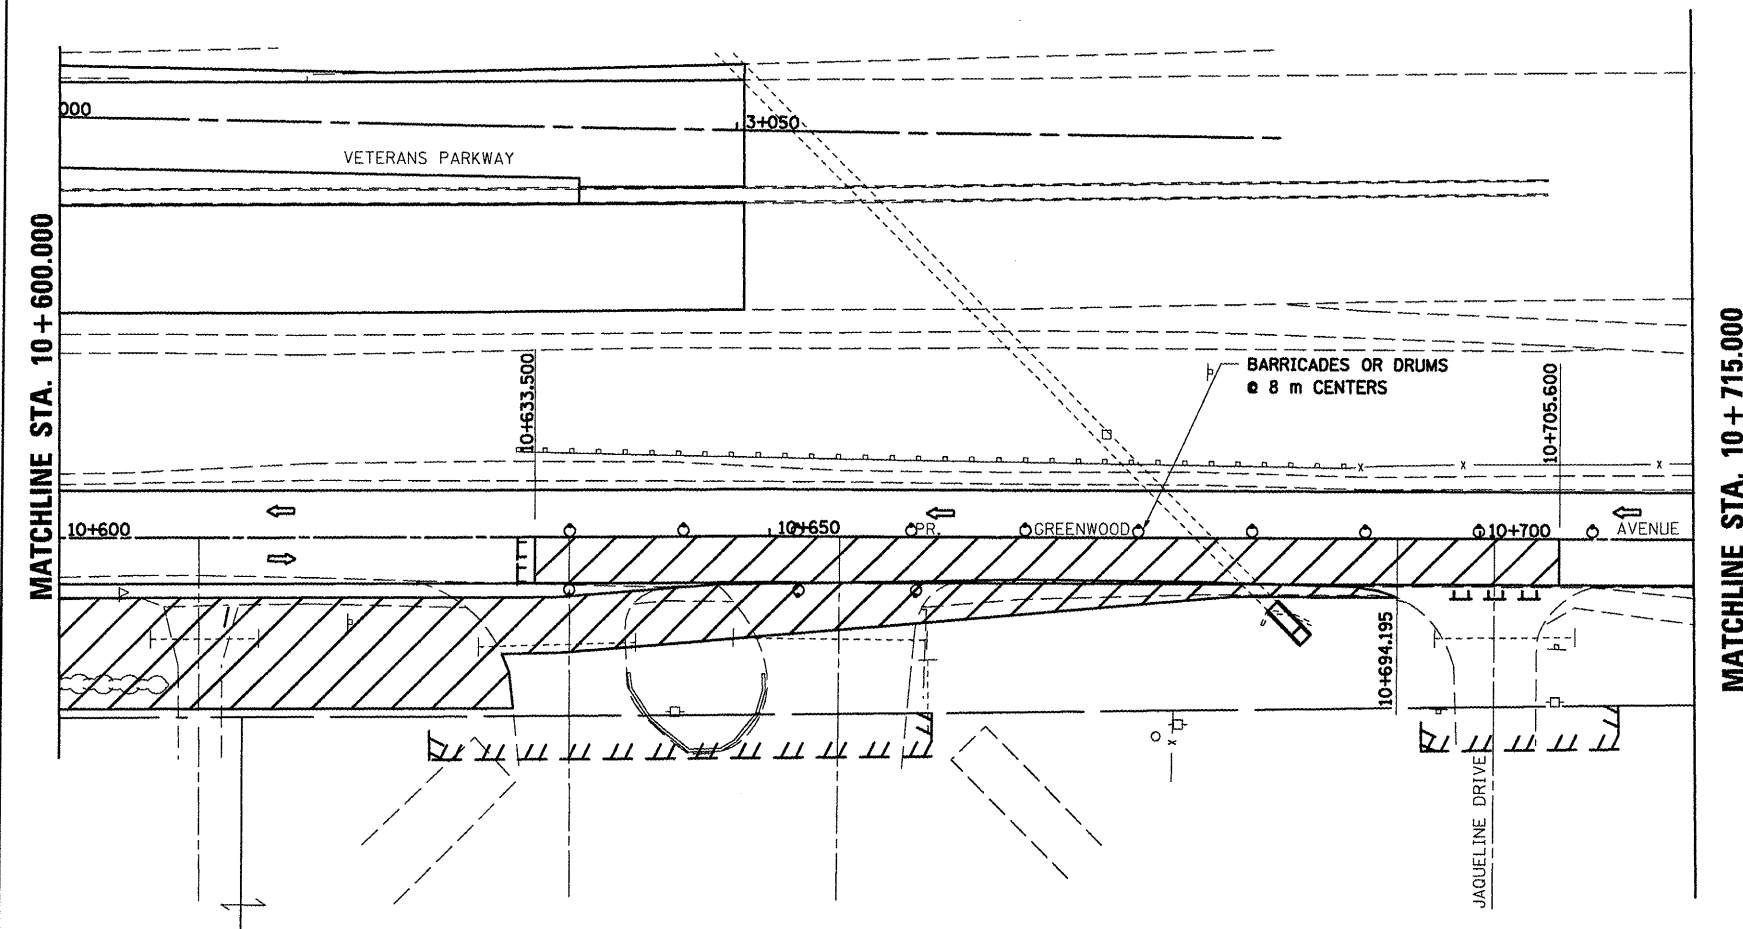

REVISIONS		ILLINOIS DEPARTMENT OF TRANSPORTATION
NAME	DATE	
		STAGING PLANS STAGE 3 GREENWOOD AVENUE (EAST)
DATE 05-27-09		DRAWN BY SAM CHECKED BY PMH

**STAGING PLANS, STAGE 3 GREENWOOD AVENUE (EAST)**

PLOT DATE = 8/12/2009  
 FILE NAME = c:\pwworkspace\10251518\stage3.dwg  
 USER NAME = craig