

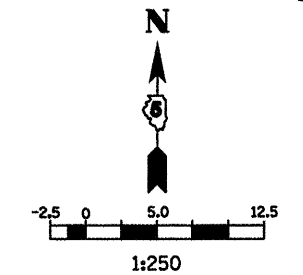
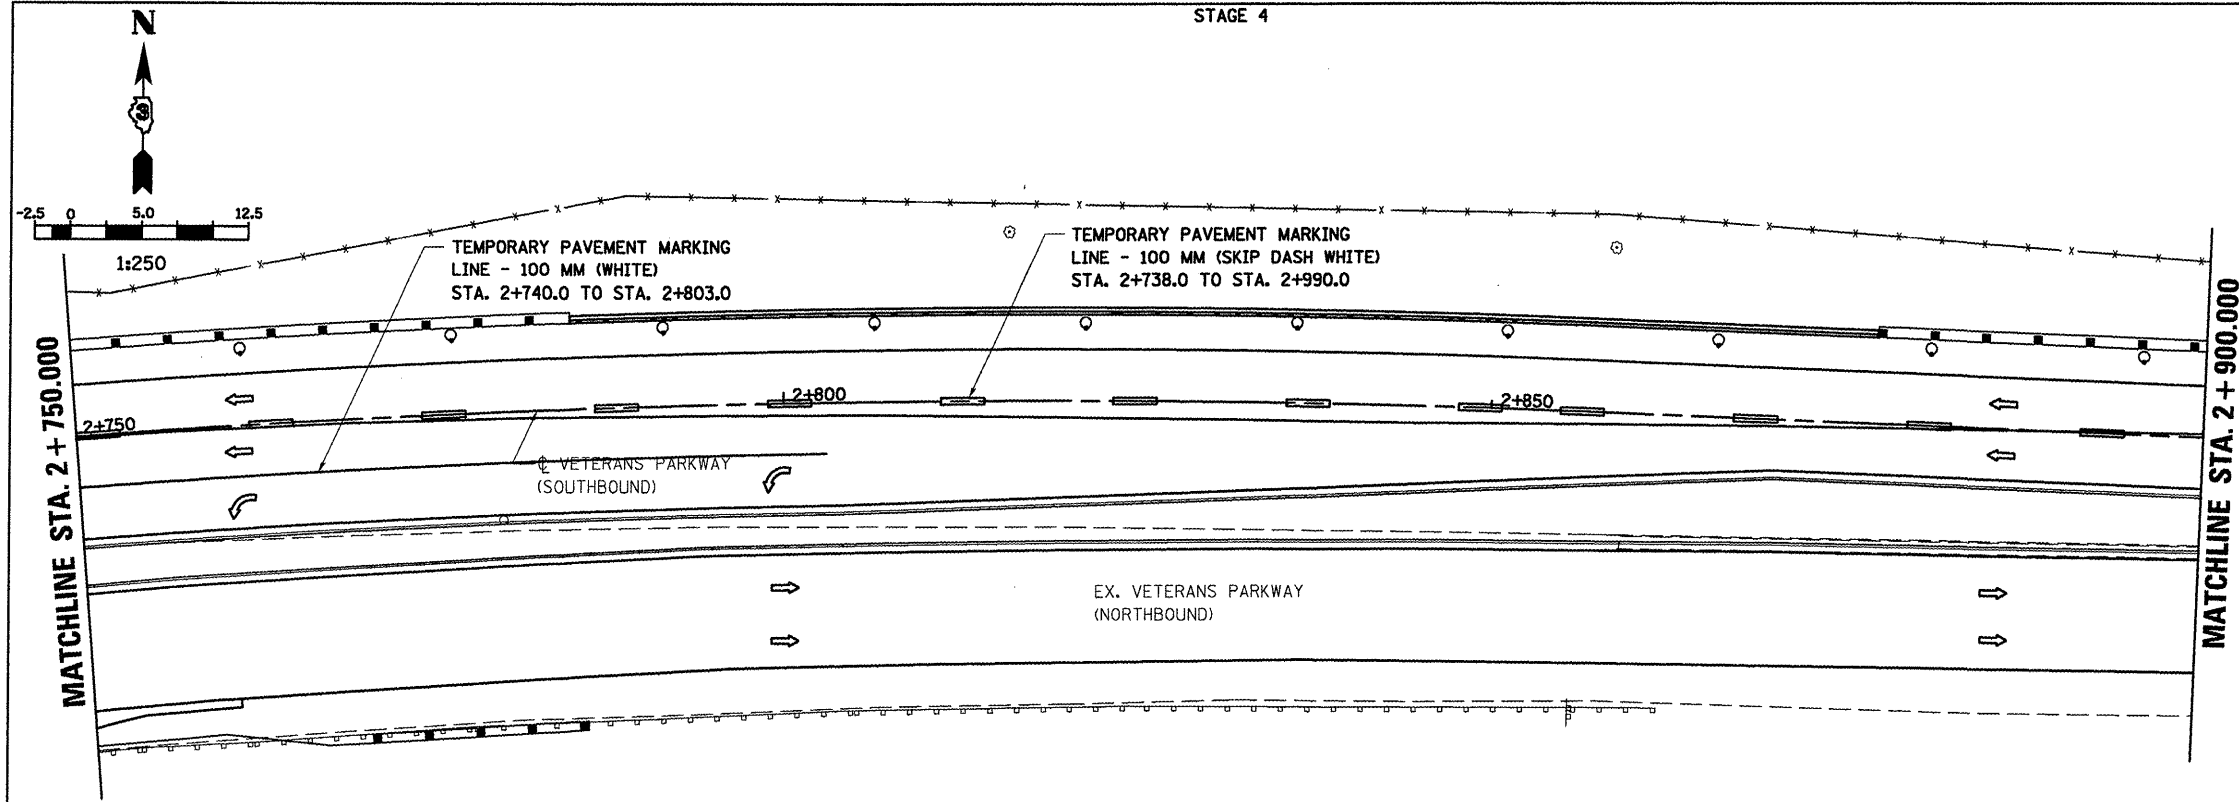


F.A.P. RTE.	SECTION	COUNTY	TOTAL SHEETS	SHEET NO.
704	(LN & TS-1)	MCLEAN	497	135
STA. 2+750.000		TO STA. 3+050.000		
FED. ROAD DIST. NO.	ILLINOIS FED. AID PROJECT			
CONTRACT NO. 70514				

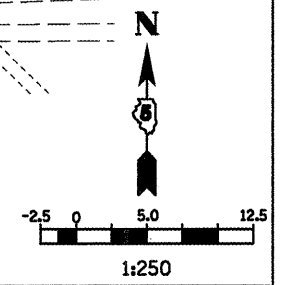

- LEGEND**
- SIGN
  - DRUM, BARRICADE OR VERTICAL BARRICADE WITH STEADY BURNING LIGHT
  - ⇨ DIRECTION OF TRAFFIC

SEE STANDARD 701422-02 FOR ADDITIONAL INFORMATION AND TRAFFIC CONTROL FOR LANE CLOSURE

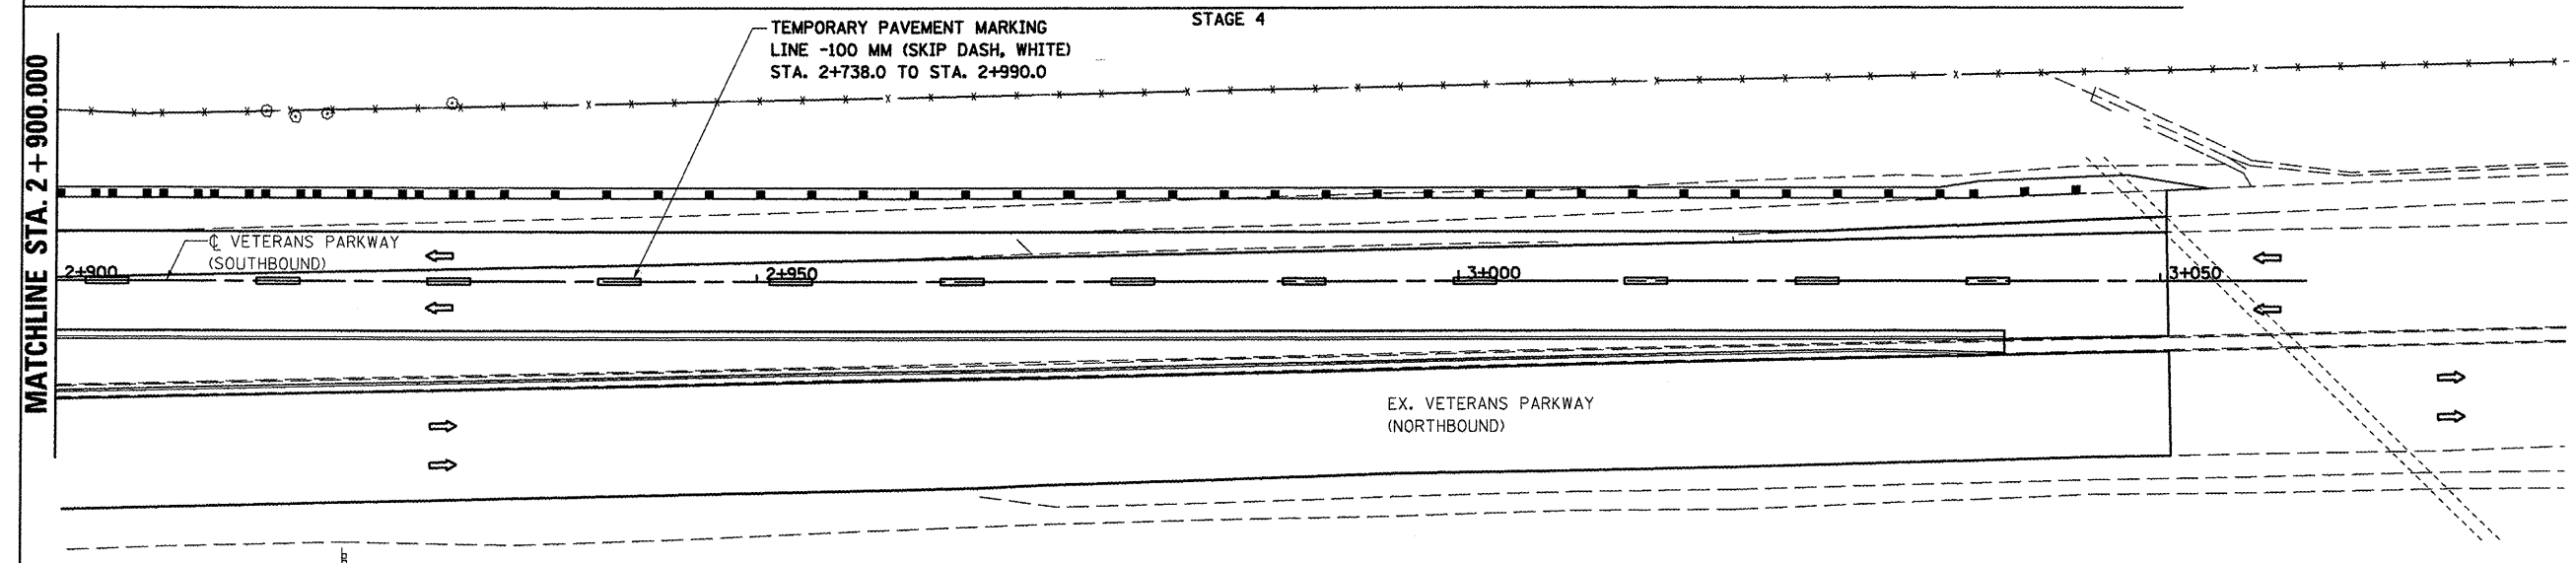

- LEGEND**
- SIGN
  - DRUM, BARRICADE OR VERTICAL BARRICADE WITH STEADY BURNING LIGHT
  - ⇨ DIRECTION OF TRAFFIC

REVISIONS	
NAME	DATE

ILLINOIS DEPARTMENT OF TRANSPORTATION

**STAGING PLANS  
STAGE 4 VETERANS PARKWAY**

DRAWN BY SAM  
CHECKED BY PMH

DATE 05/27/09

PLOT DATE = 5/12/2010  
 PLOT SCALE = 1:250  
 USER NAME = er-egp

**STAGING PLANS, STAGE 4 VETERANS PARKWAY**