



STAGE 4

F.A.P. RTE.	SECTION	COUNTY	TOTAL SHEETS	SHEET NO.
704	11N & TS-1	McLEAN	497	136
STA. 0+300.000		TO STA. 0+390.000		
FED. ROAD DIST. NO.	ILLINOIS FED. AID PROJECT		CONTRACT NO. 70514	

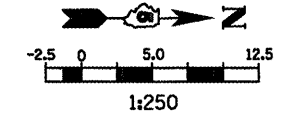

LEGEND

↑	SIGN
○	DRUM, BARRICADE OR VERTICAL BARRICADE WITH STEADY BURNING LIGHT
▨	WORK AREA
↔	DIRECTION OF TRAFFIC

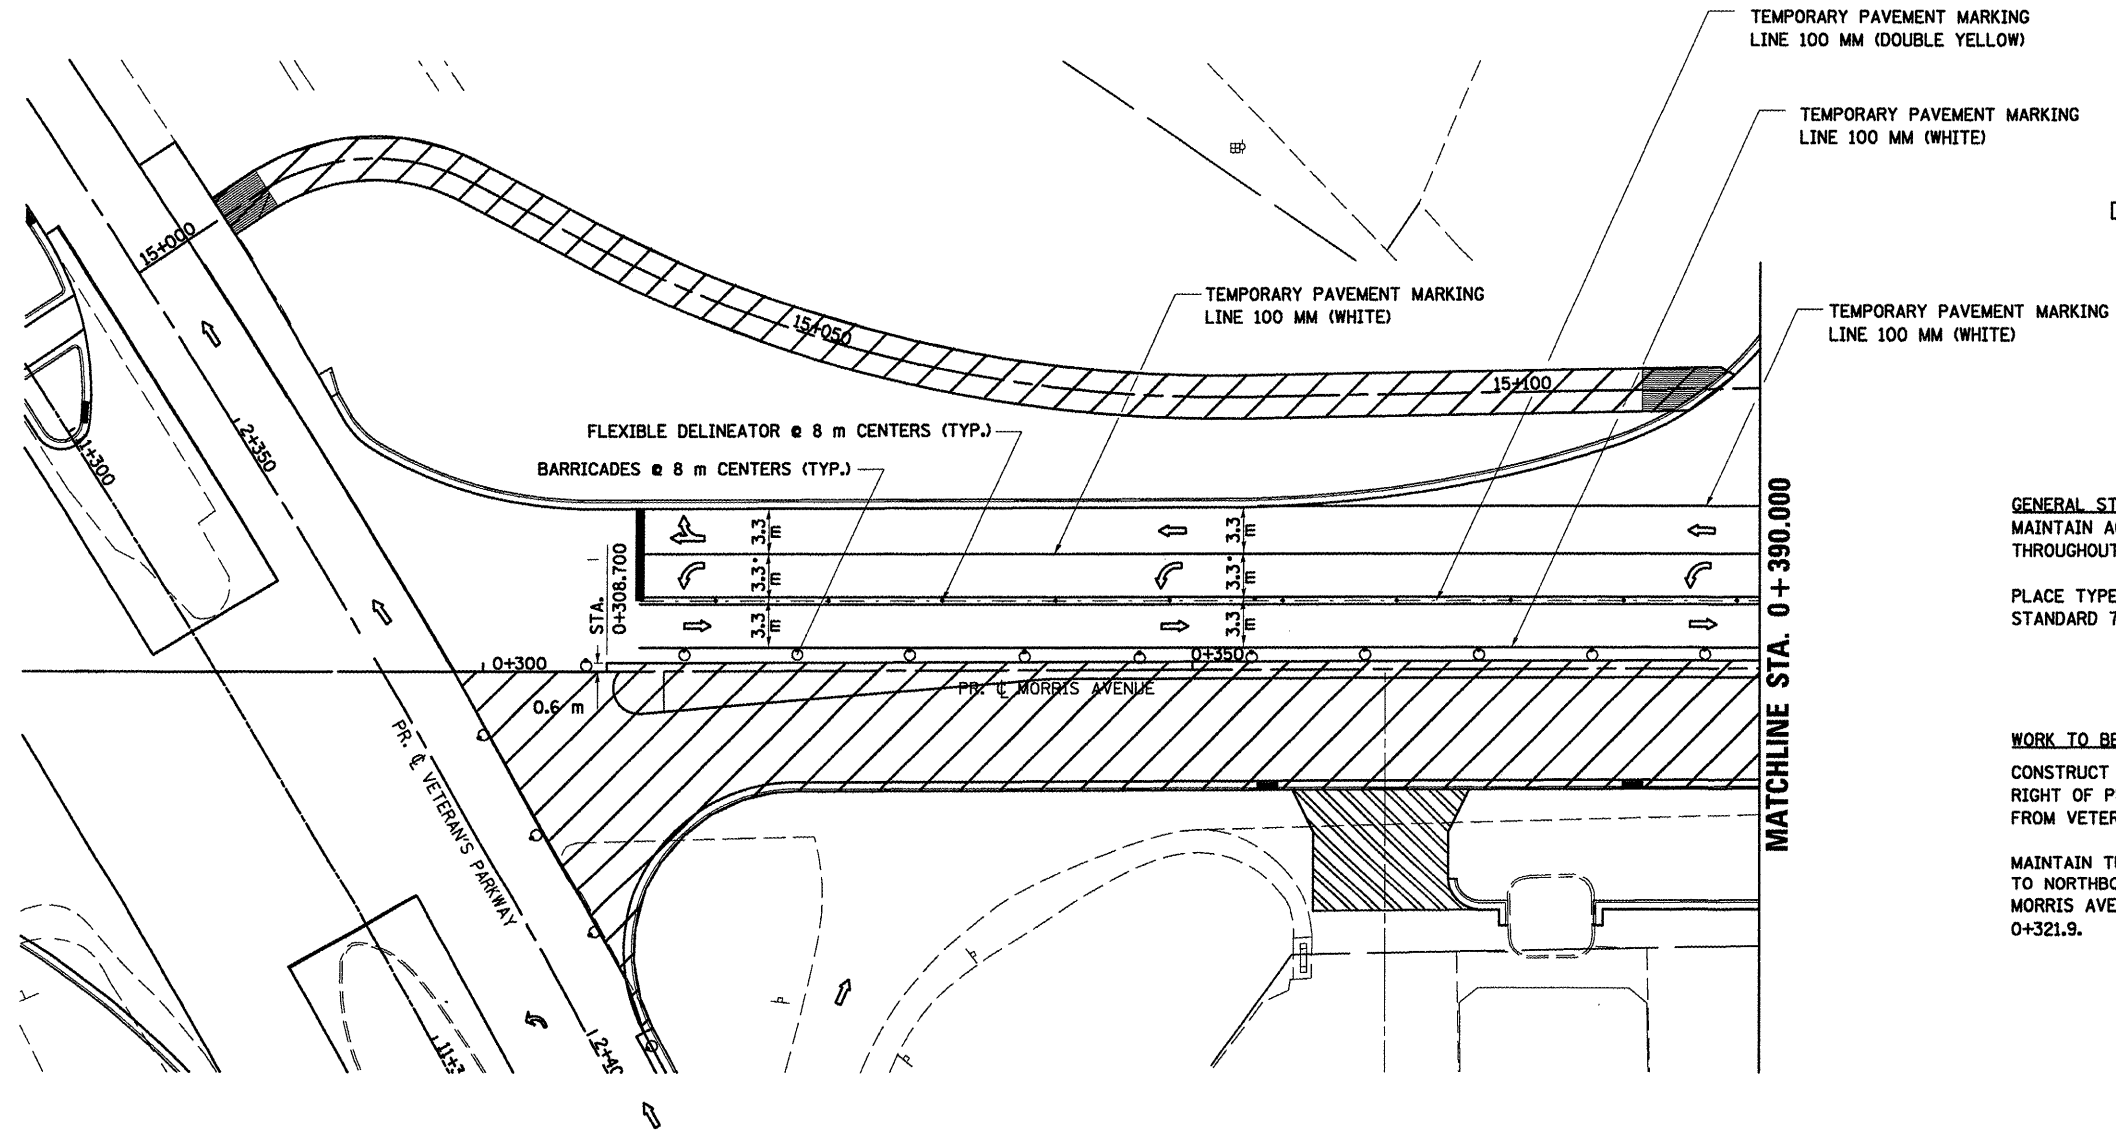

**GENERAL STAGING NOTES**  
 MAINTAIN ACCESS TO ALL ADJACENT PROPERTIES THROUGHOUT THE DURATION OF THE PROJECT.  
 PLACE TYPE III BARRICADES IN ACCORDANCE WITH STANDARD 701901.

**WORK TO BE CONSTRUCTED IN PHASE 4**  
 CONSTRUCT MEDIAN AND CONSTRUCT PAVEMENT RIGHT OF PROPOSED MORRIS AVE. CENTERLINE FROM VETERANS PARKWAY TO STA. 0+606.000  
 MAINTAIN TURN LANE FROM VETERANS PARKWAY TO NORTHBOUND MORRIS AVE. WHILE CONSTRUCTING MORRIS AVE. PAVEMENT FROM STA. 0+298 TO STA. 0+321.9.

PLOT DATE = 8/12/2009  
 FILE NAME = c:\pwork\project\stage4\j210118\stage4morris.npl 1 of 2 .vdgn  
 PLOT SCALE = 1:250000 m / in.  
 USER NAME = erouge

REVISIONS		ILLINOIS DEPARTMENT OF TRANSPORTATION
NAME	DATE	
		STAGING PLANS STAGE 4 MORRIS AVENUE (NORTH)
DATE 05-27-09		DRAWN BY BER CHECKED BY PMH

**STAGING PLANS, STAGE 4 MORRIS AVENUE (NORTH)**