

F.A.P. RTE.	SECTION	COUNTY	TOTAL SHEETS	SHEET NO.
704	(1)N & TS-1	McLEAN	497	141
STA. 10+600.000 TO STA. 0+750.000				
FED. ROAD DIST. NO.			ILLINOIS FED. AID PROJECT	
CONTRACT NO. 70514				


STAGE IV

MATCHLINE STA. 10+600.000

VETERANS PARKWAY


PR. GREENWOOD

AVENUE

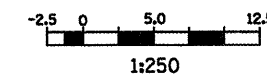

LEGEND

- TT TYPE III BARRICADE
- SIGN
- DRUM, BARRICADE OR VERTICAL BARRICADE WITH STEADY BURNING LIGHT
- ▨ WORK AREA
- ▧ TEMPORARY PAVEMENT
- ↔ DIRECTION OF TRAFFIC

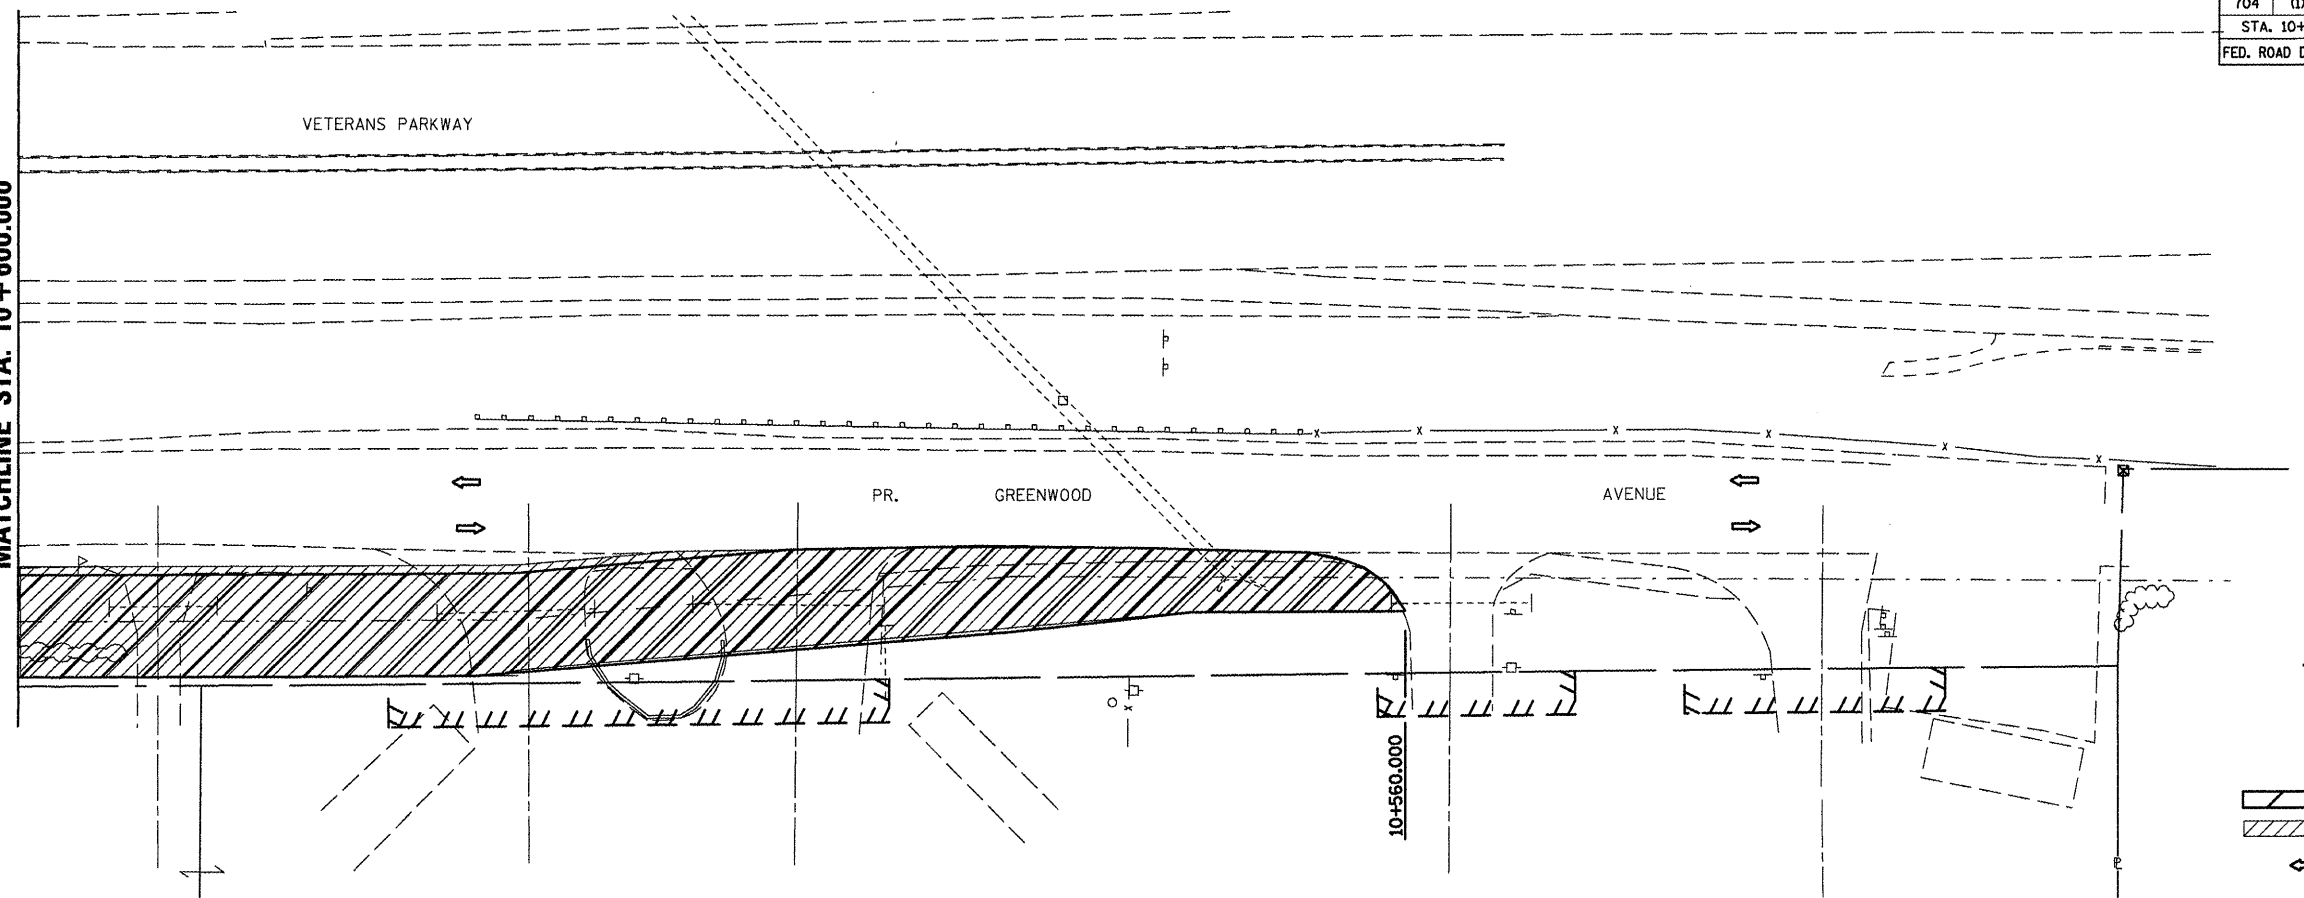

GENERAL STAGING NOTES

MAINTAIN ACCESS TO ALL ADJACENT PROPERTIES THROUGHOUT THE DURATION OF THE PROJECT.

PLACE TYPE III BARRICADES IN ACCORDANCE WITH STANDARD 701901.

PROVIDE TEMPORARY MAILBOX SERVICE.

GENERAL STAGING NOTES

REMOVE TEMPORARY PAVEMENT FROM STATION 10+560.0 TO STATION 10+694.2

PLOT DATE = 6/12/2018
 FILE NAME = c:\p\dwork\p\dwork\stage4\10+600+694\stage4.dwg
 USER = sams
 PLOT SCALE = 13:1000 in / in

REVISIONS	
NAME	DATE

ILLINOIS DEPARTMENT OF TRANSPORTATION

STAGING PLANS
STAGE 4 GREENWOOD AVENUE (EAST)

DRAWN BY SAM

CHECKED BY PMH

DATE 05-27-09

STAGING PLANS, STAGE 4 GREENWOOD AVENUE (EAST)