

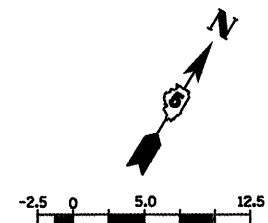


F.A.P. RTE.	SECTION	COUNTY	TOTAL SHEETS	SHEET NO.
704	(1)N & TS-1	McLEAN	497	162
STA. 2+300.000		TO STA. 2+450.000		
FED. ROAD DIST. NO.		ILLINOIS		FED. AID PROJECT

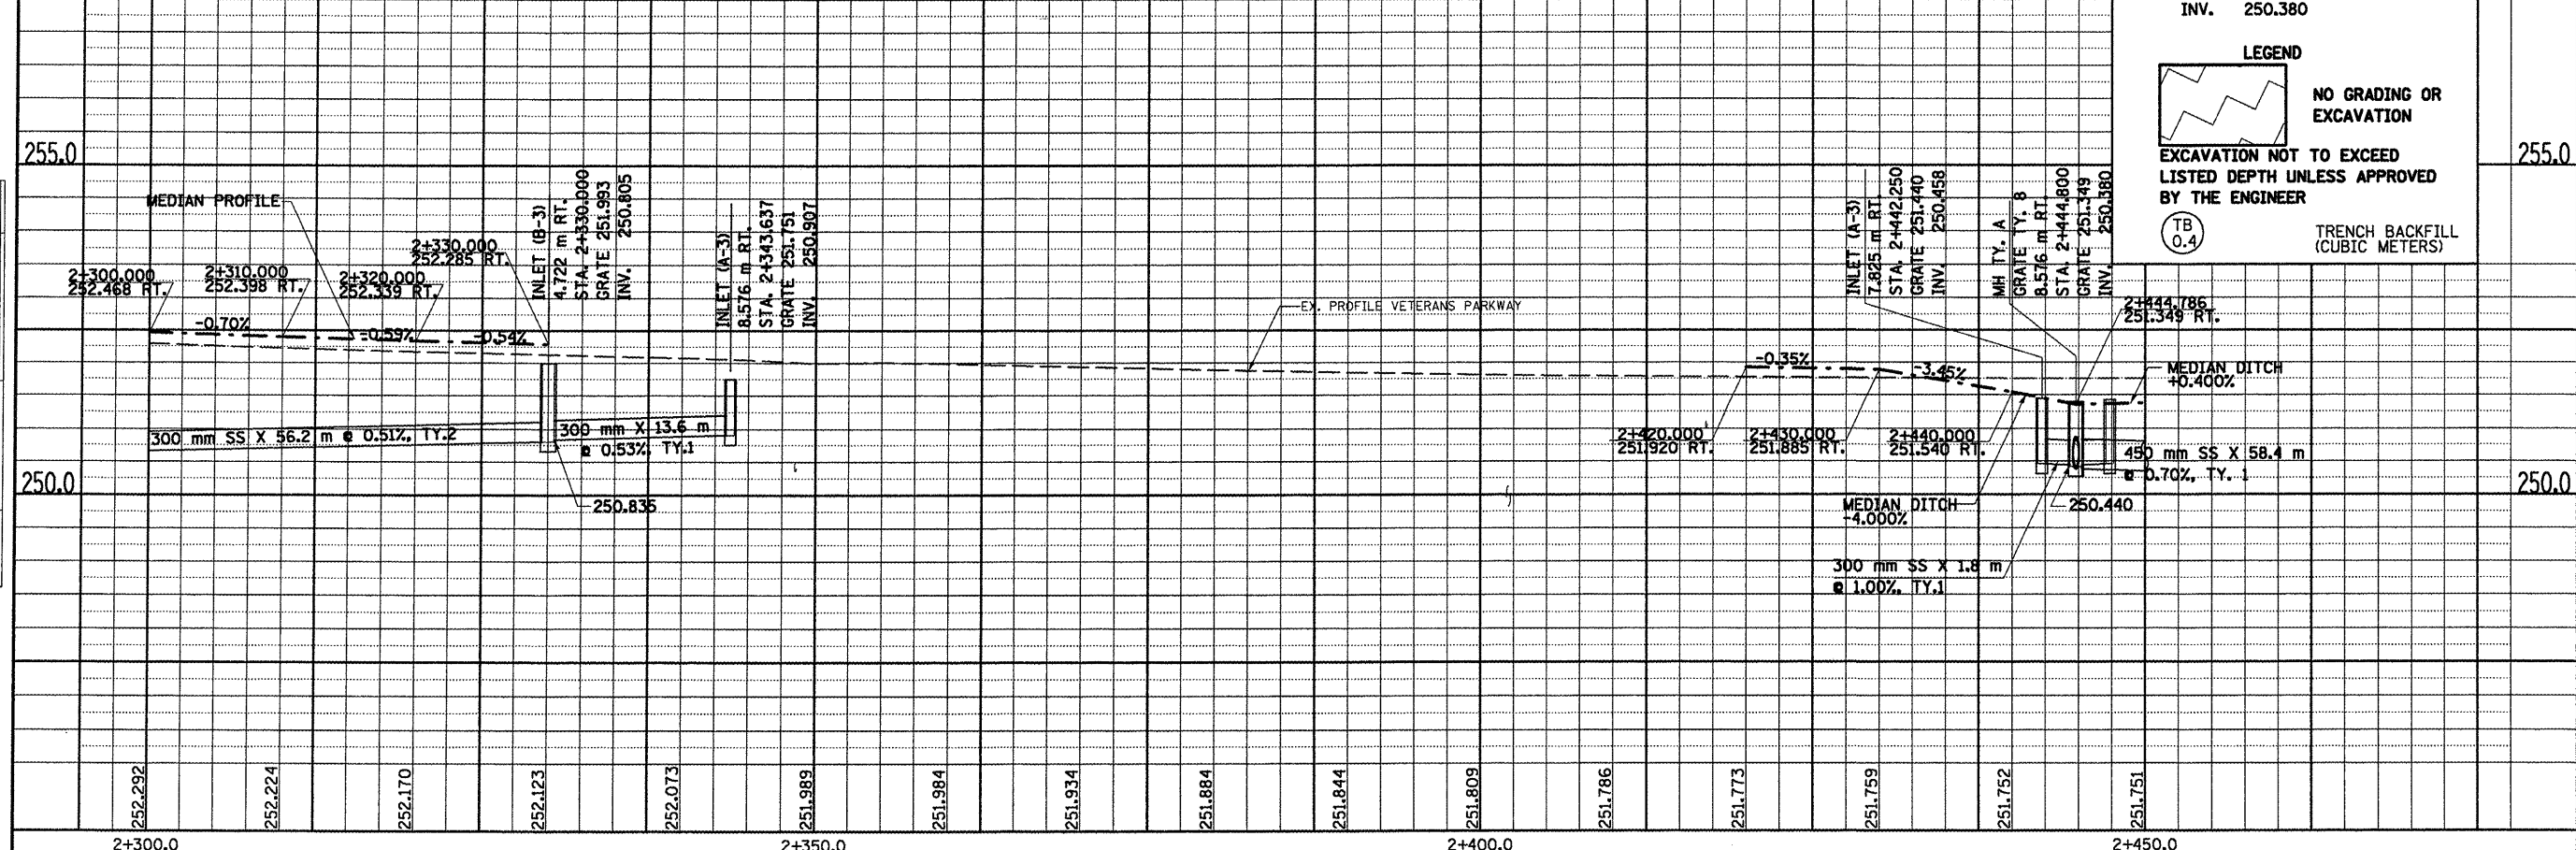

BY	DATE

BY	DATE

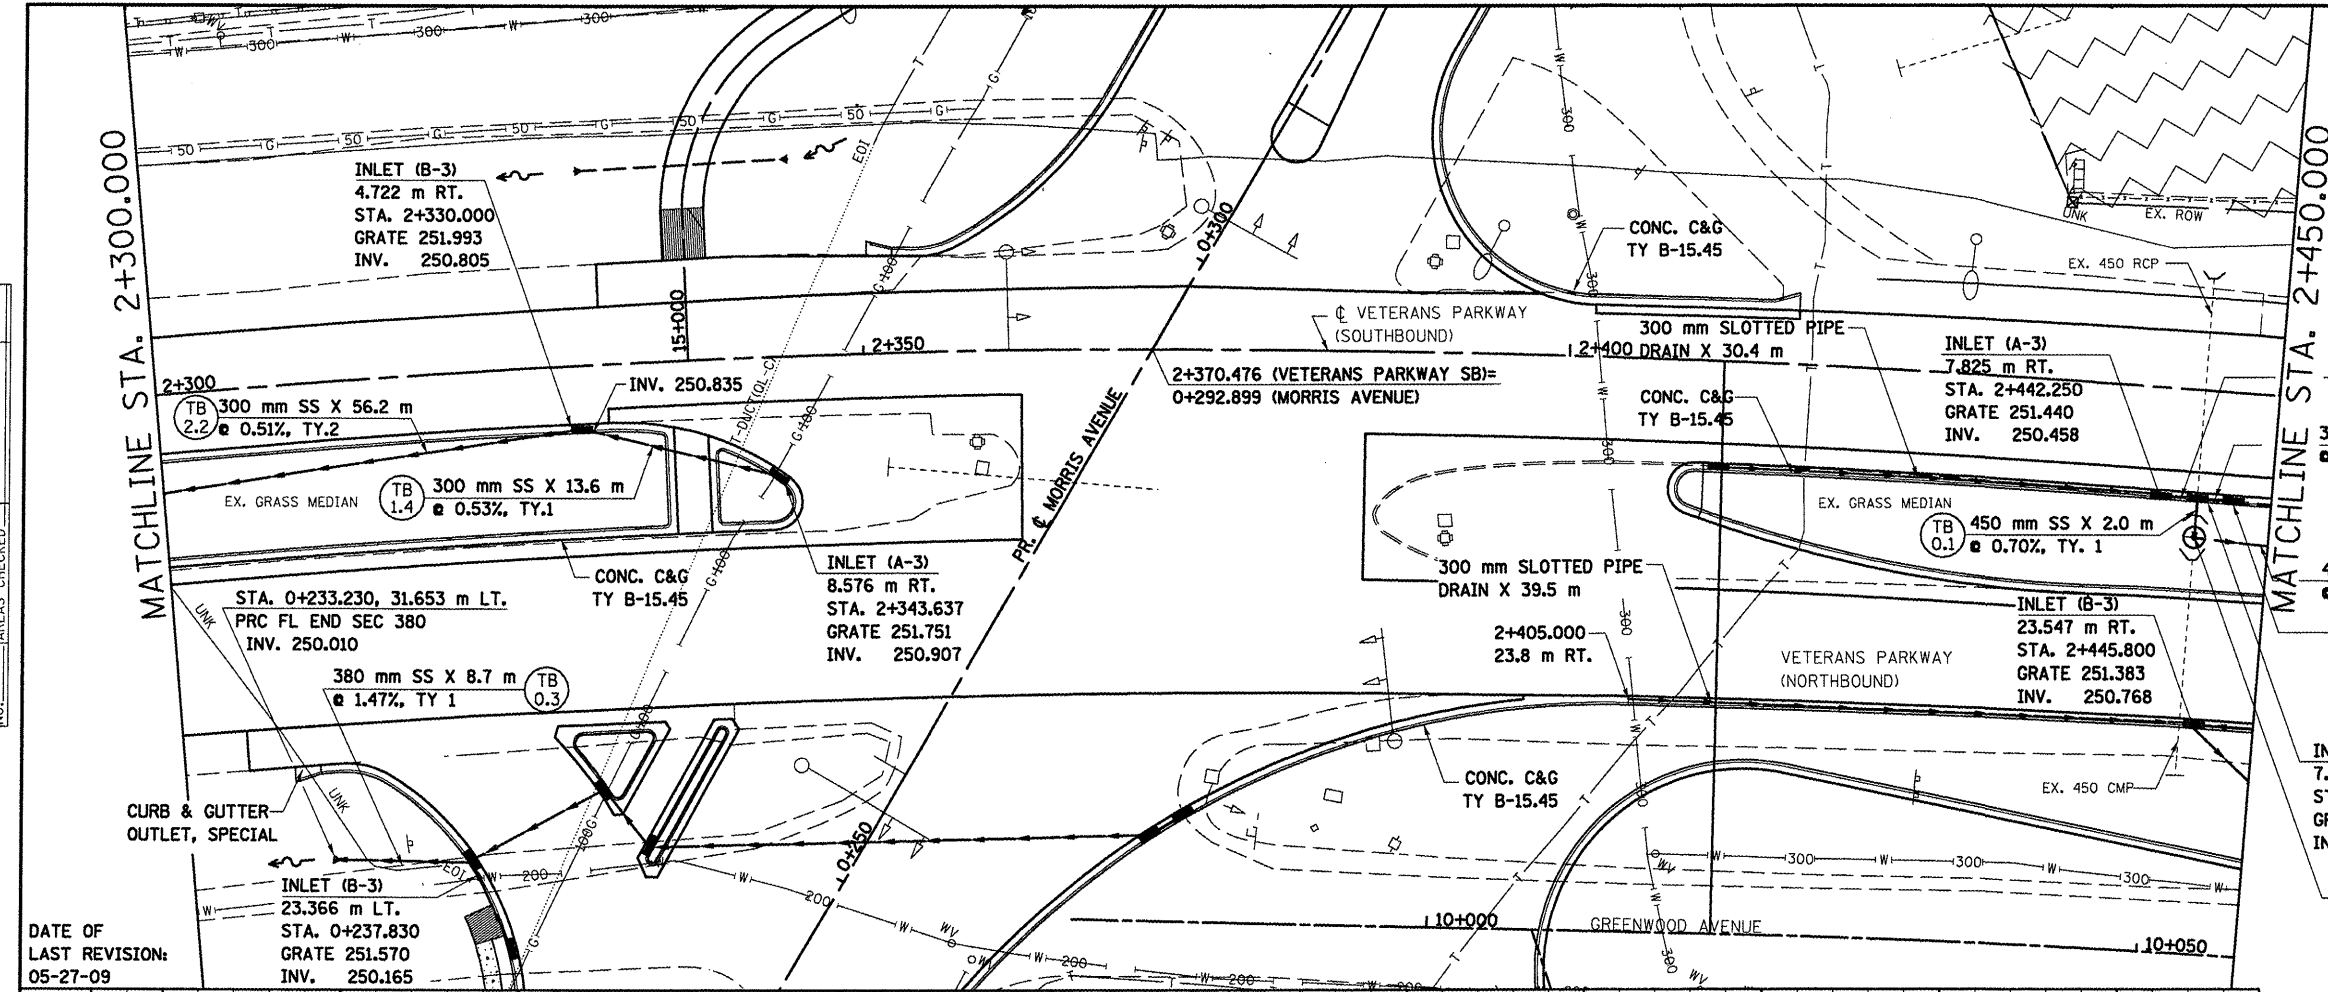

LEGEND

NO GRADING OR EXCAVATION

EXCAVATION NOT TO EXCEED LISTED DEPTH UNLESS APPROVED BY THE ENGINEER

TRENCH BACKFILL (CUBIC METERS)